


**SOUTH ELEVATION  
PROPOSED**

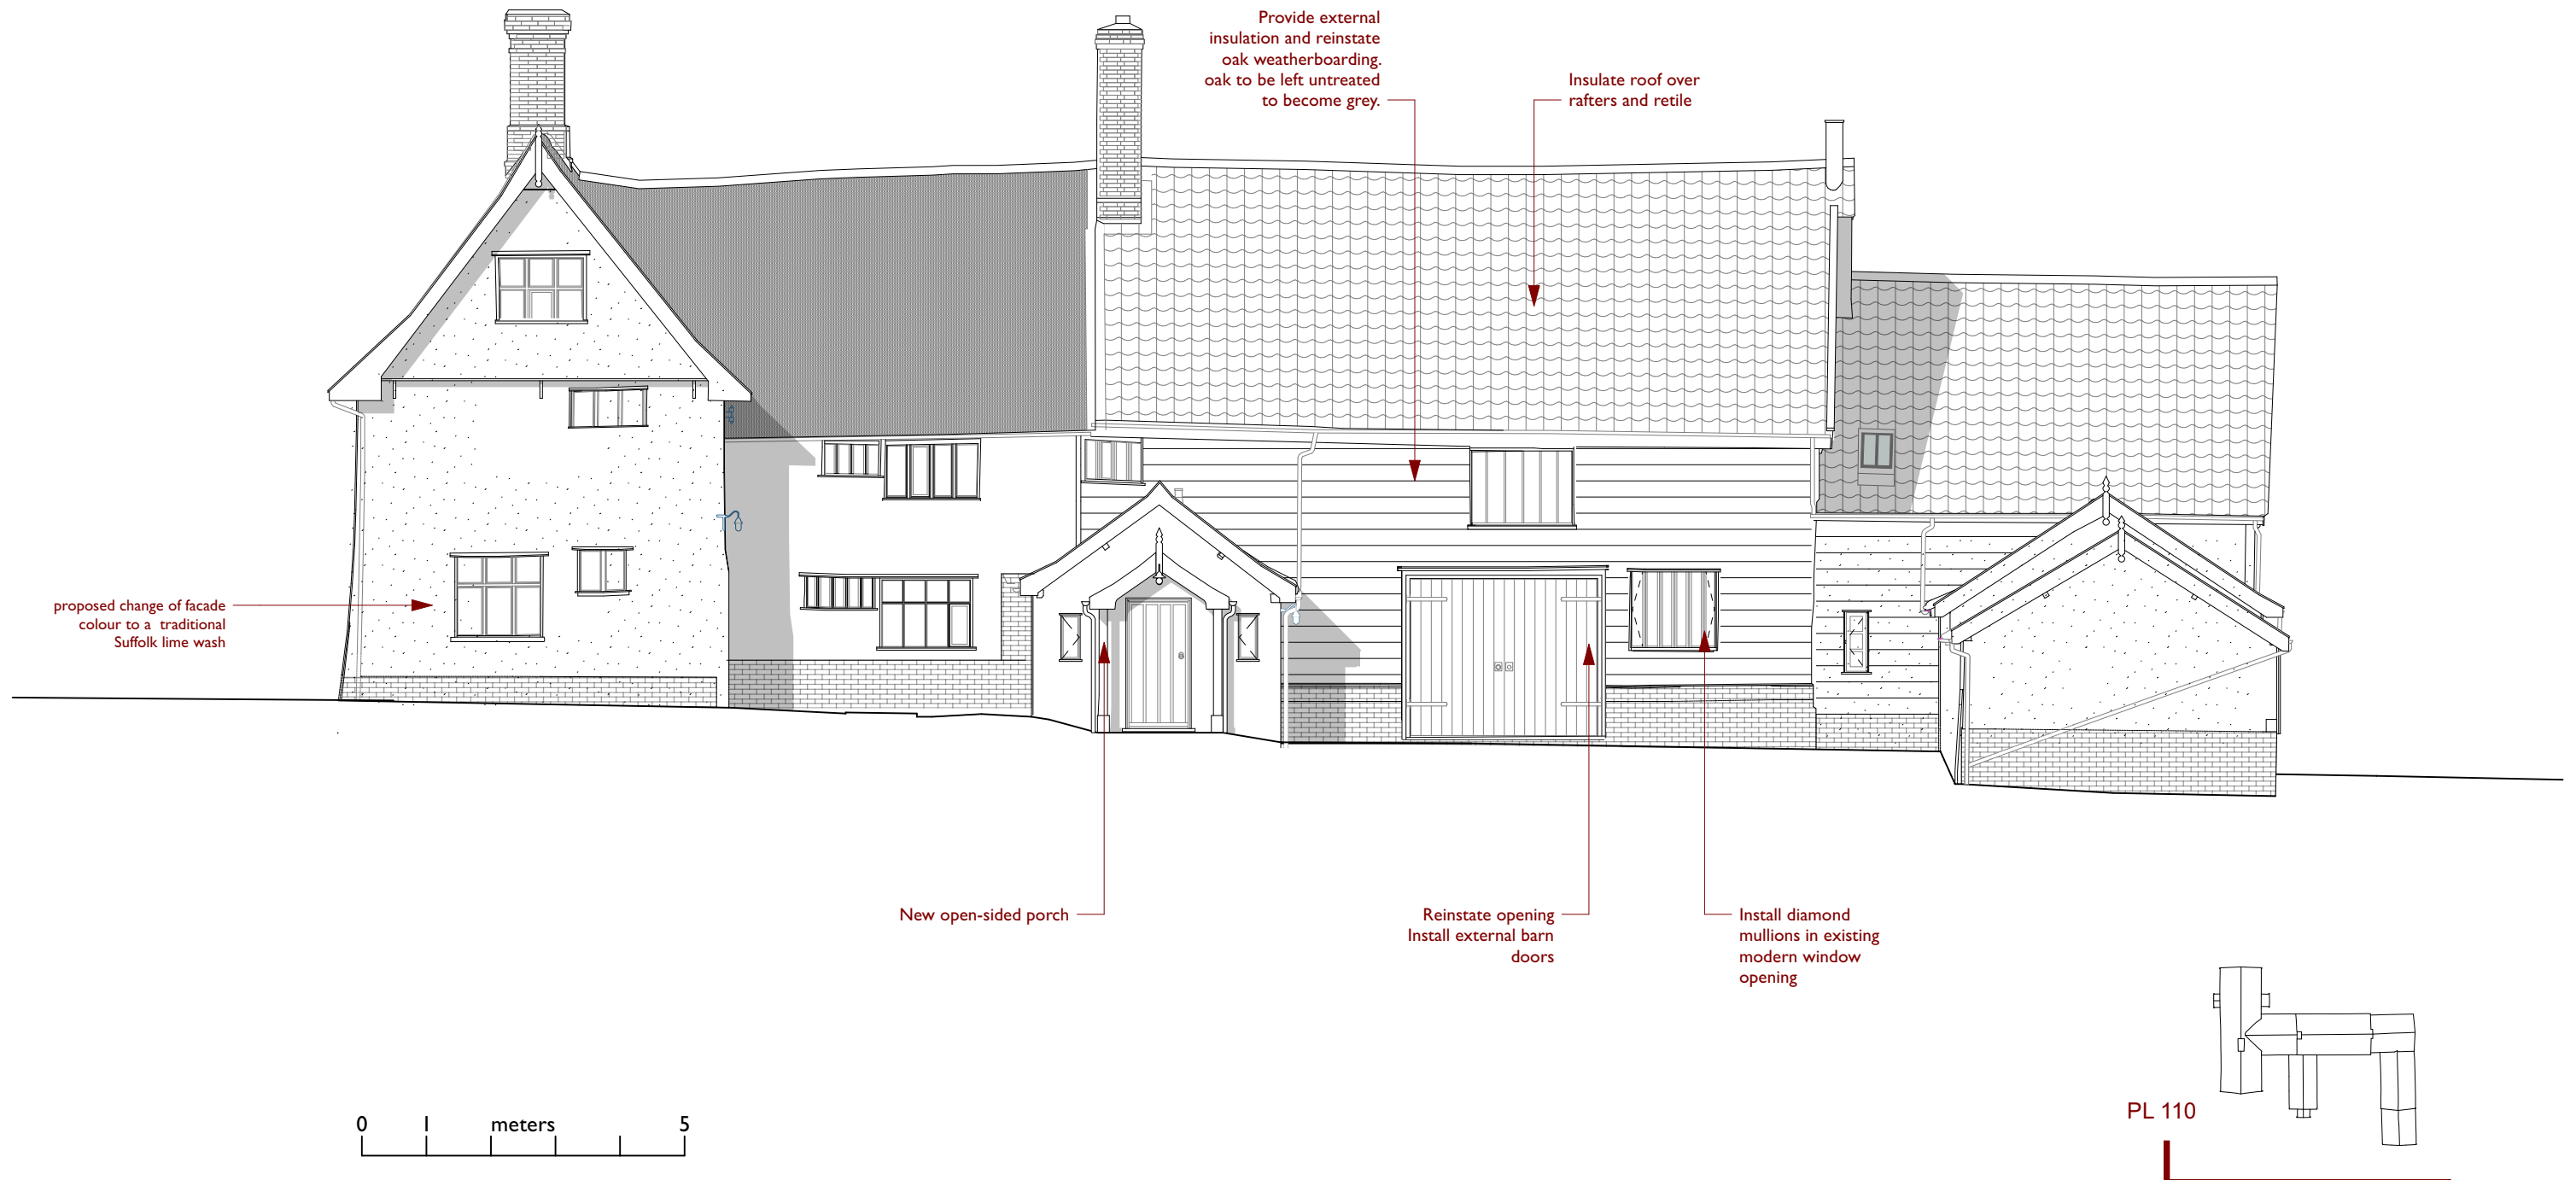

| REV | DATE       | DESCRIPTION  | CHK | NOTES |
|-----|------------|--------------|-----|-------|
| P1  | 17/02/2022 | FOR PLANNING | MV  |       |
| P2  | 02/03/2022 | FOR PLANNING | MV  |       |
|     |            |              |     |       |
|     |            |              |     |       |
|     |            |              |     |       |

existing  
 demolitions  
 proposed

**RETROUVIUS**

2A Ravensworth Road | London  
NW10 5NR | +44(0)20 8960 8676  
projectenquires@retrovius.com

Priory Wingfield  
Top Road, Wingfield,  
Suffolk, IP21 5QT

PROPOSED ELEVATION AA 180\_ PL-110  
SCALE@A3 1:100