

**Survey Key:-**

BO	Boulevard
BB	Belted Beacon
BT	BT Cover
CB	Telephone Control Box
CH	Coal Hoop
CH	Local Hoop and Cover
CC	Concrete
CP	Electricity Pole
EP	Free Hydrant
FT	Face Profile Target
FR	Face Profile Level Cover
D	Drainage Gully Cover
GV	Gas Valve
IC	Gas Cover
IC	Inspection Chamber Cover
LB	Letter Box
LD	Light Dome
MJC	Manhole
MH	Manhole Cover (round)
MFP	Marker Post
RP	Rain Water Pipe
SW	Water Stop Valve
SW	Water Stop Valve Cover
TB	Telephone Call Box
TL	Traffic Light
TP	Telegraph Pole
TV	Cable TV Cover
WM	Water Meter Cover

	Survey Control Station
	Trail Pit
	Borehole
	Water Level (with date measured)
	Spot Level
	Tree (upward to scale)

**LineTypes**

	Fencing
	Electricity Transmission Line
	Hedge
	Rock Face
	Embankment Slope
	Contour Lines
	Gas Pipeline
	Water Pipeline

**Building Internals - Specific Codes**

	Ceiling
	Structural Ceiling Level
	False / Suspended Ceiling Level
	Floor Level
	Underside of Beam / Openings Level


**Notes :-**  
 Surveys tied to Ordnance Survey grid and level by GPS methods

*Some of these symbols may not appear on this drawing*


**Beacon Land Surveys**  
 The Lodge  
 Greenhough Road  
 Lichfield  
 Staffs. WS13 7AU  
 Tel: 01543 417399  
 Mob: 07764 585084  
 email: [office@beacon-lichfield.co.uk](mailto:office@beacon-lichfield.co.uk)

**Project:** Sheepwash Farm  
 Fisherwick Road  
 Whittington

<b>Drawing:</b>	Building 'B' Existing Measured Survey
<b>Scales:</b>	Varies
<b>Drawn/Sheet Size:</b>	mjs/A1
<b>Date:</b>	Jan 2022
<b>Drawing No.:</b>	16-041-22-02a

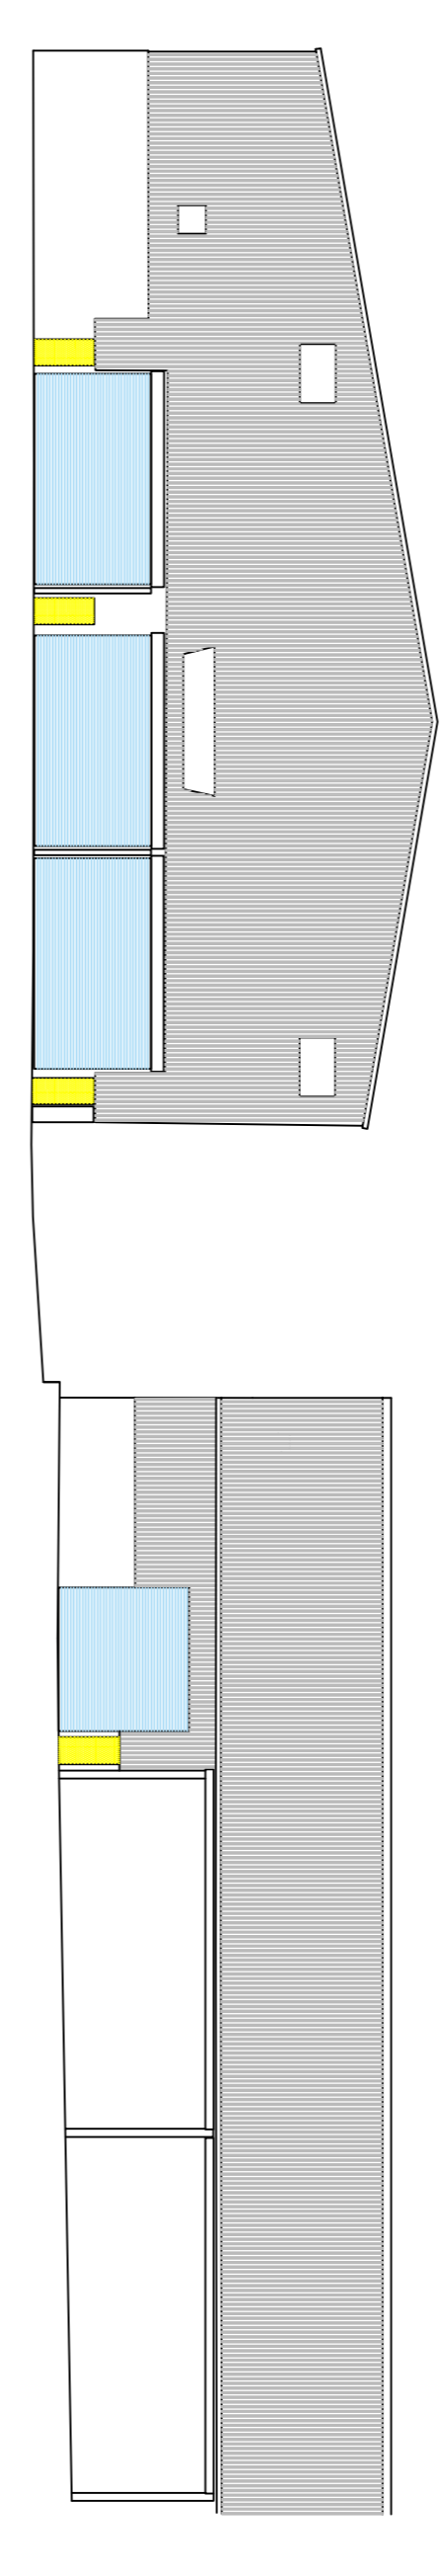

Building 'B' Northern Elevation

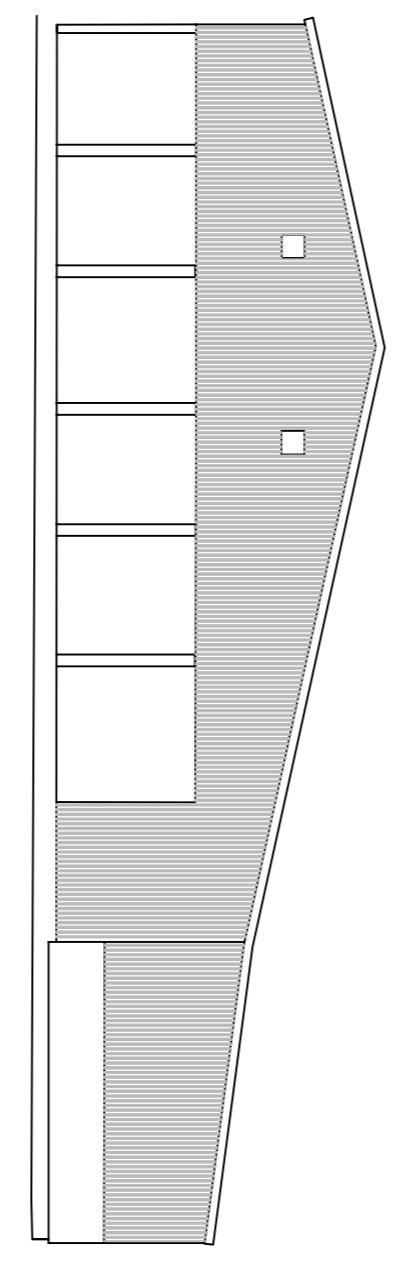

Building 'B' Eastern Elevation

Building B Elevation Survey Scale 1:250



Building B - Site Layout Plan Scale 1:500