


0 1 2 3m



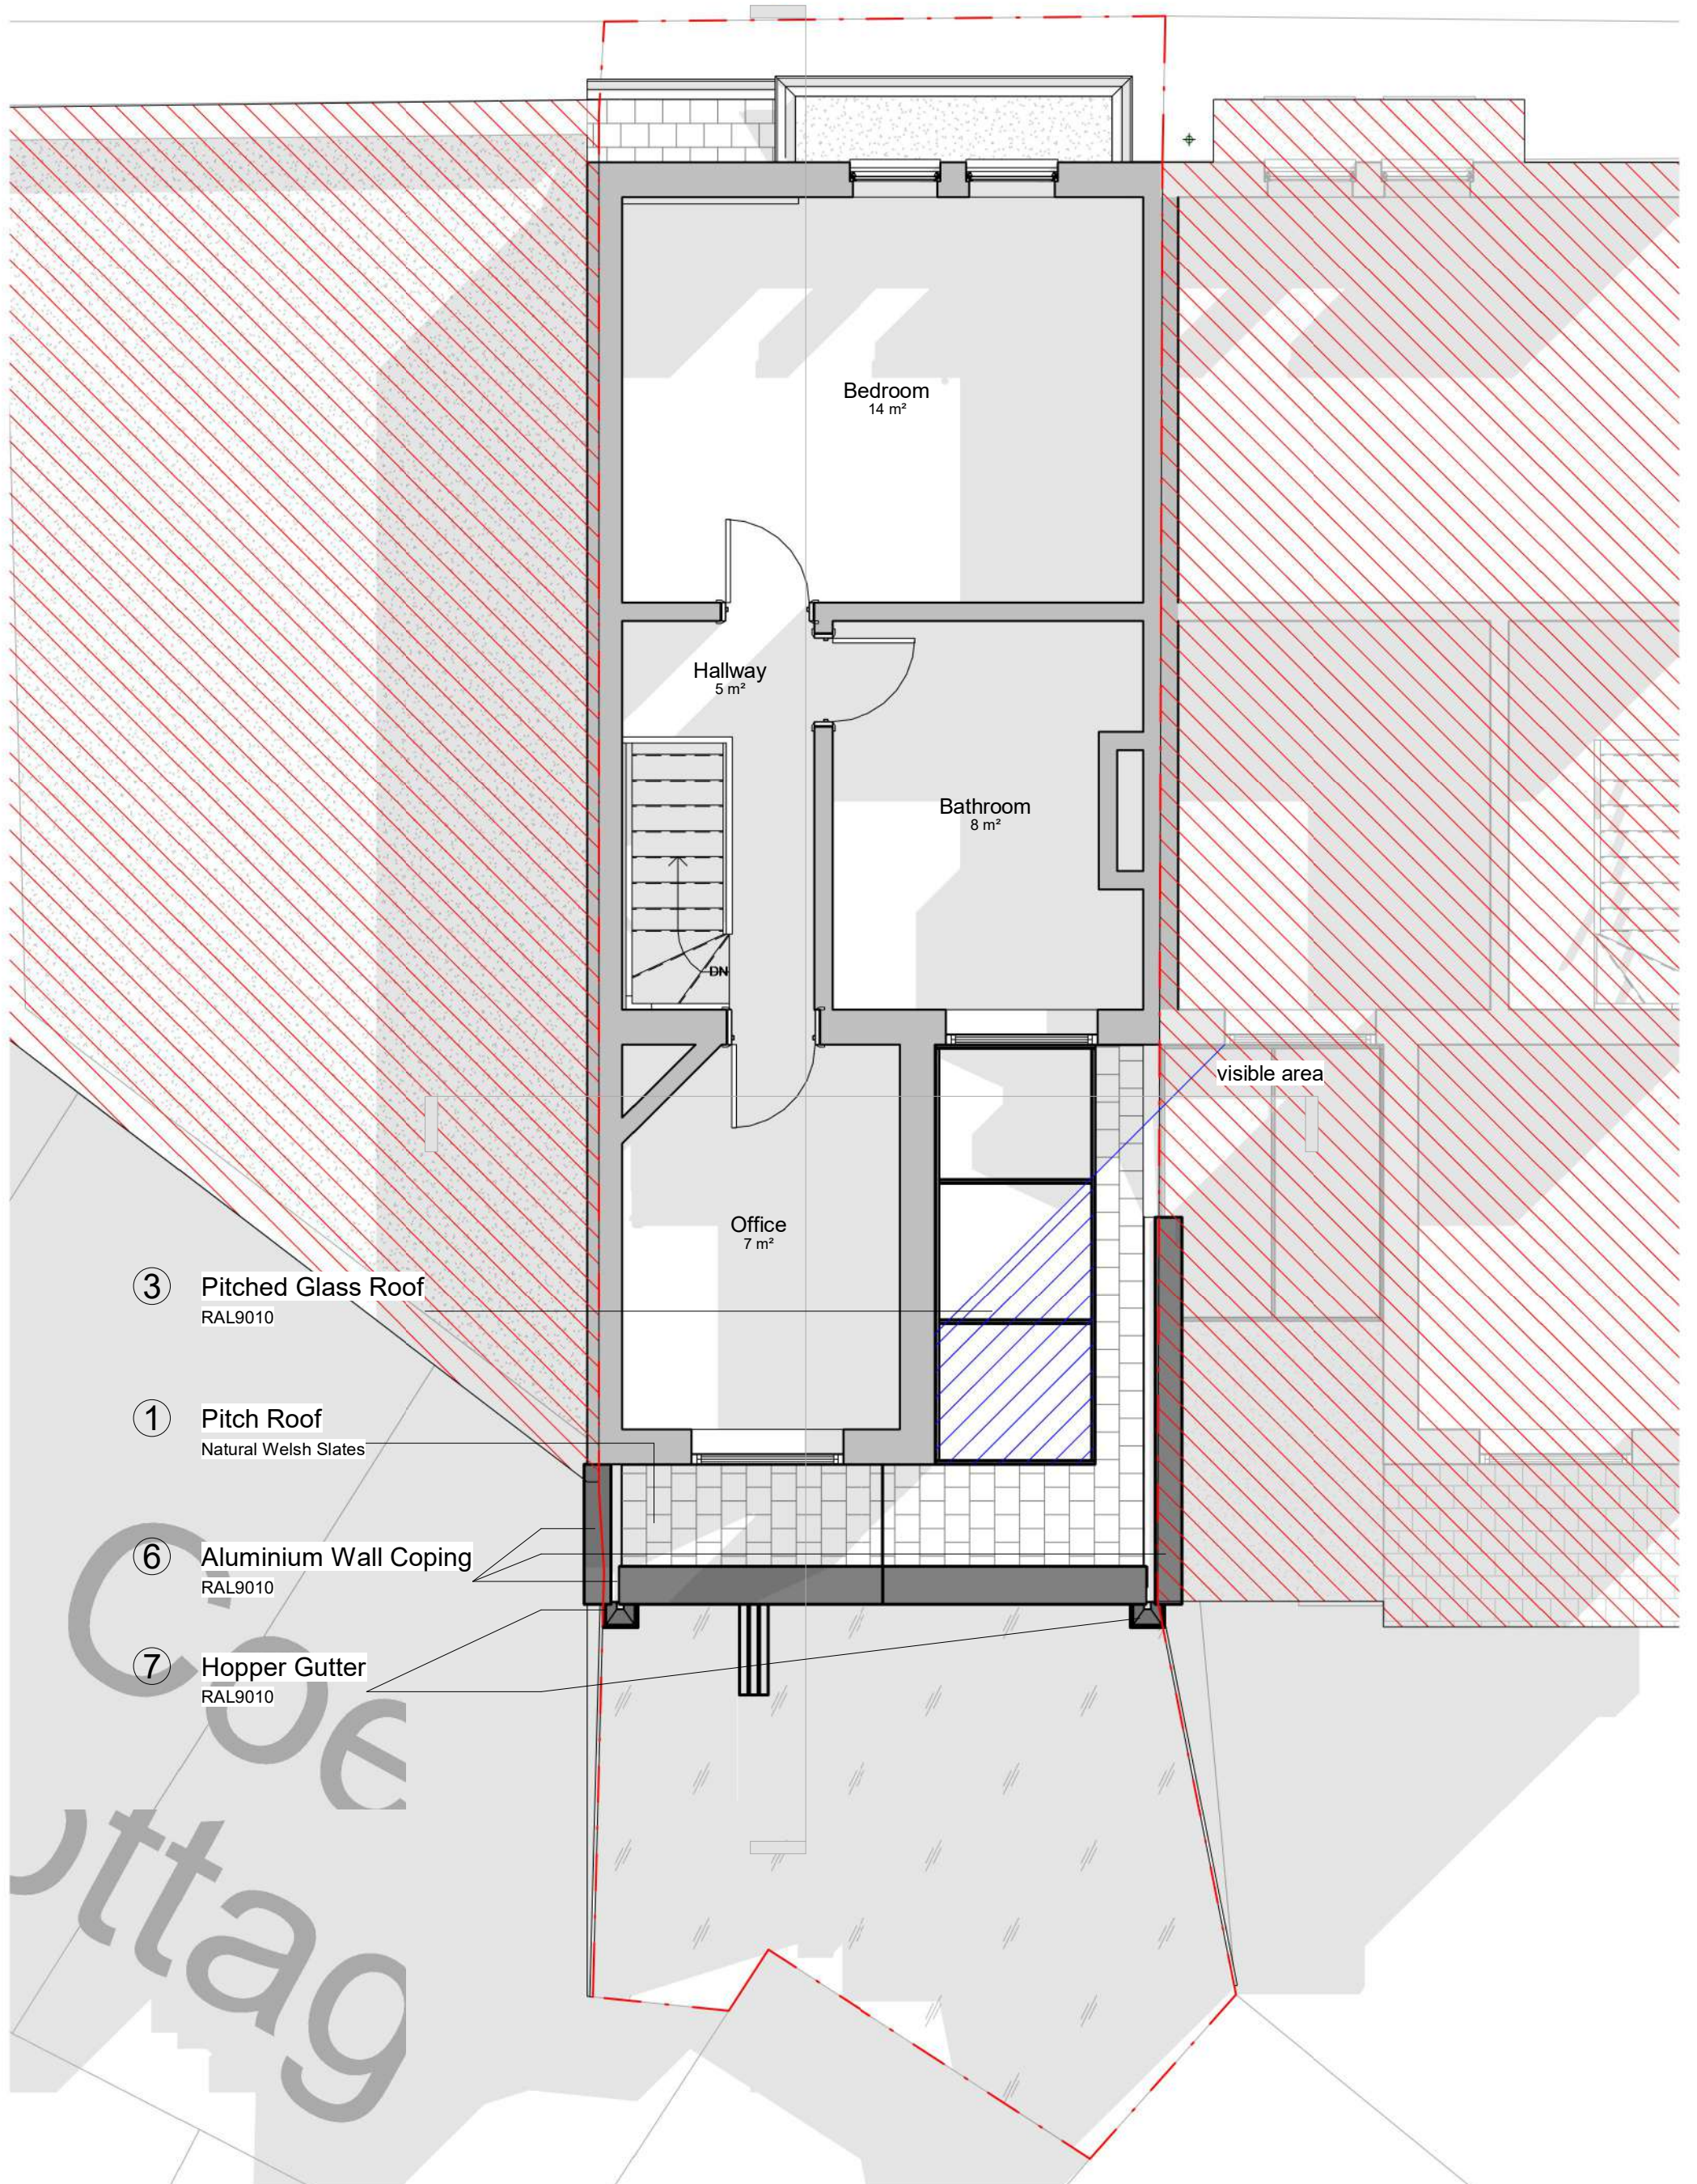


③ Pitched Glass Roof
RAL9010

① Pitch Roof
Natural Welsh Slates

⑥ Aluminium Wall Coping
RAL9010


⑦ Hopper Gutter
RAL9010

0 1 2 3m

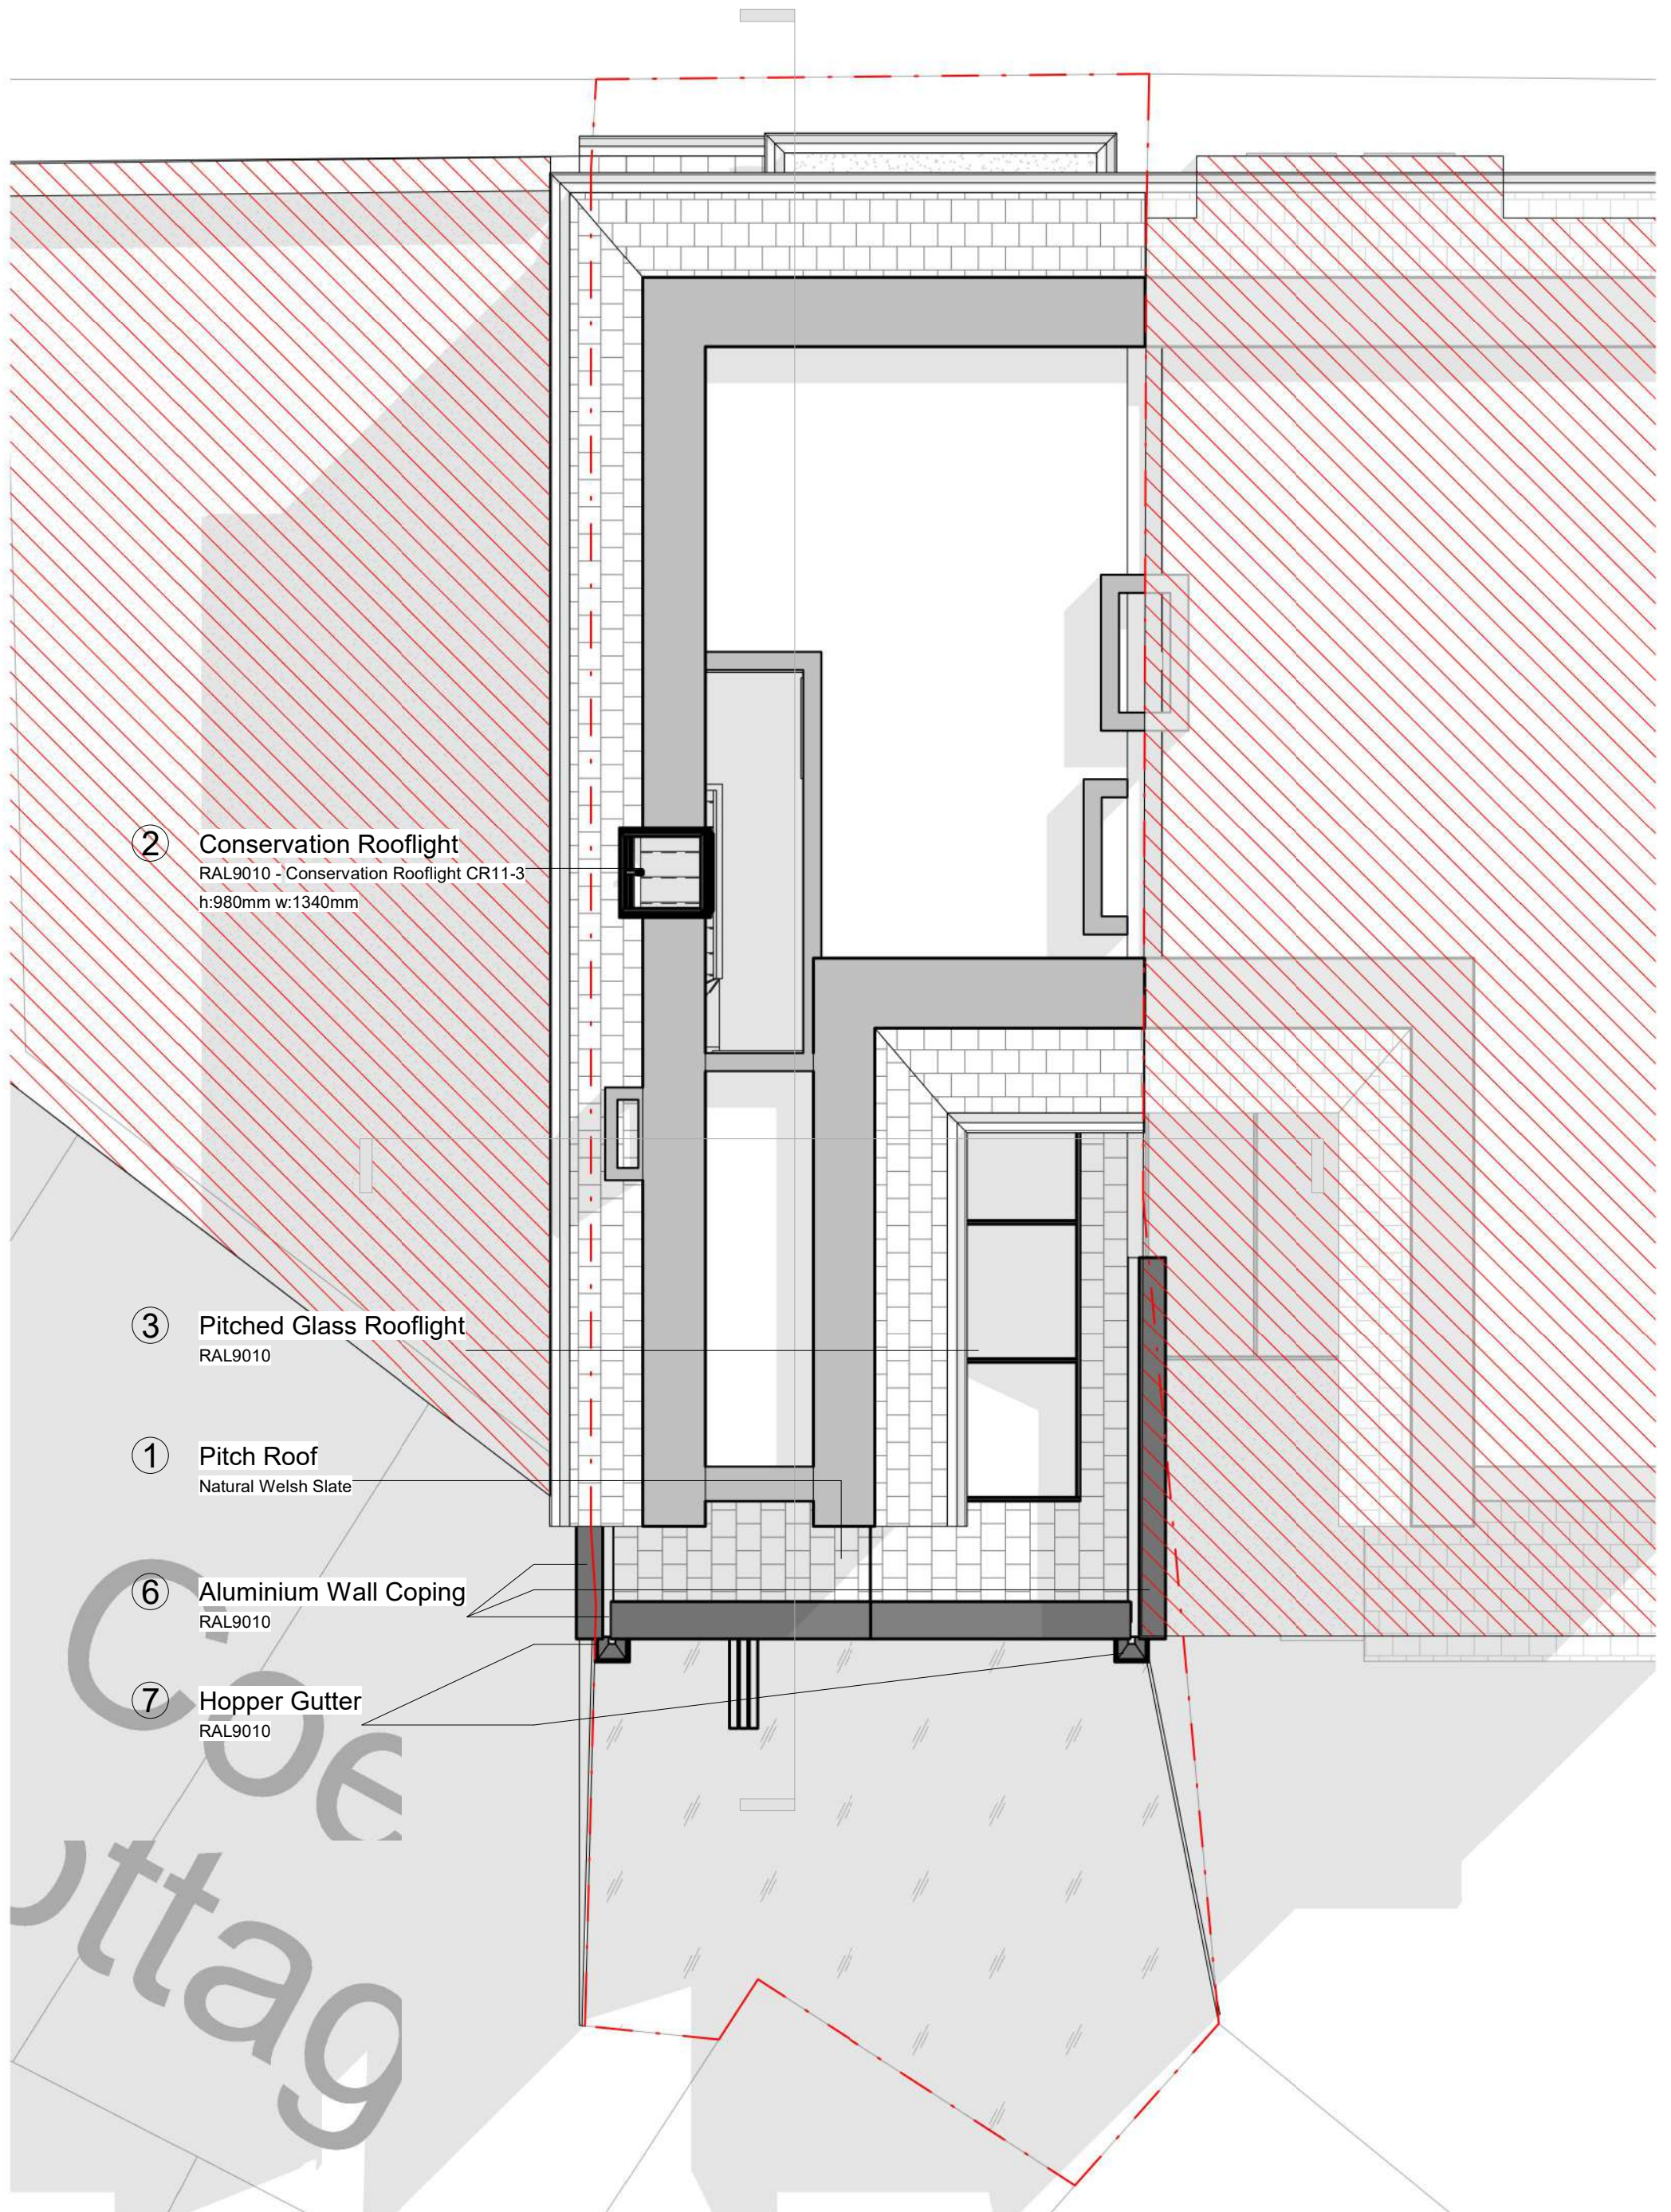

0 1 2 3m



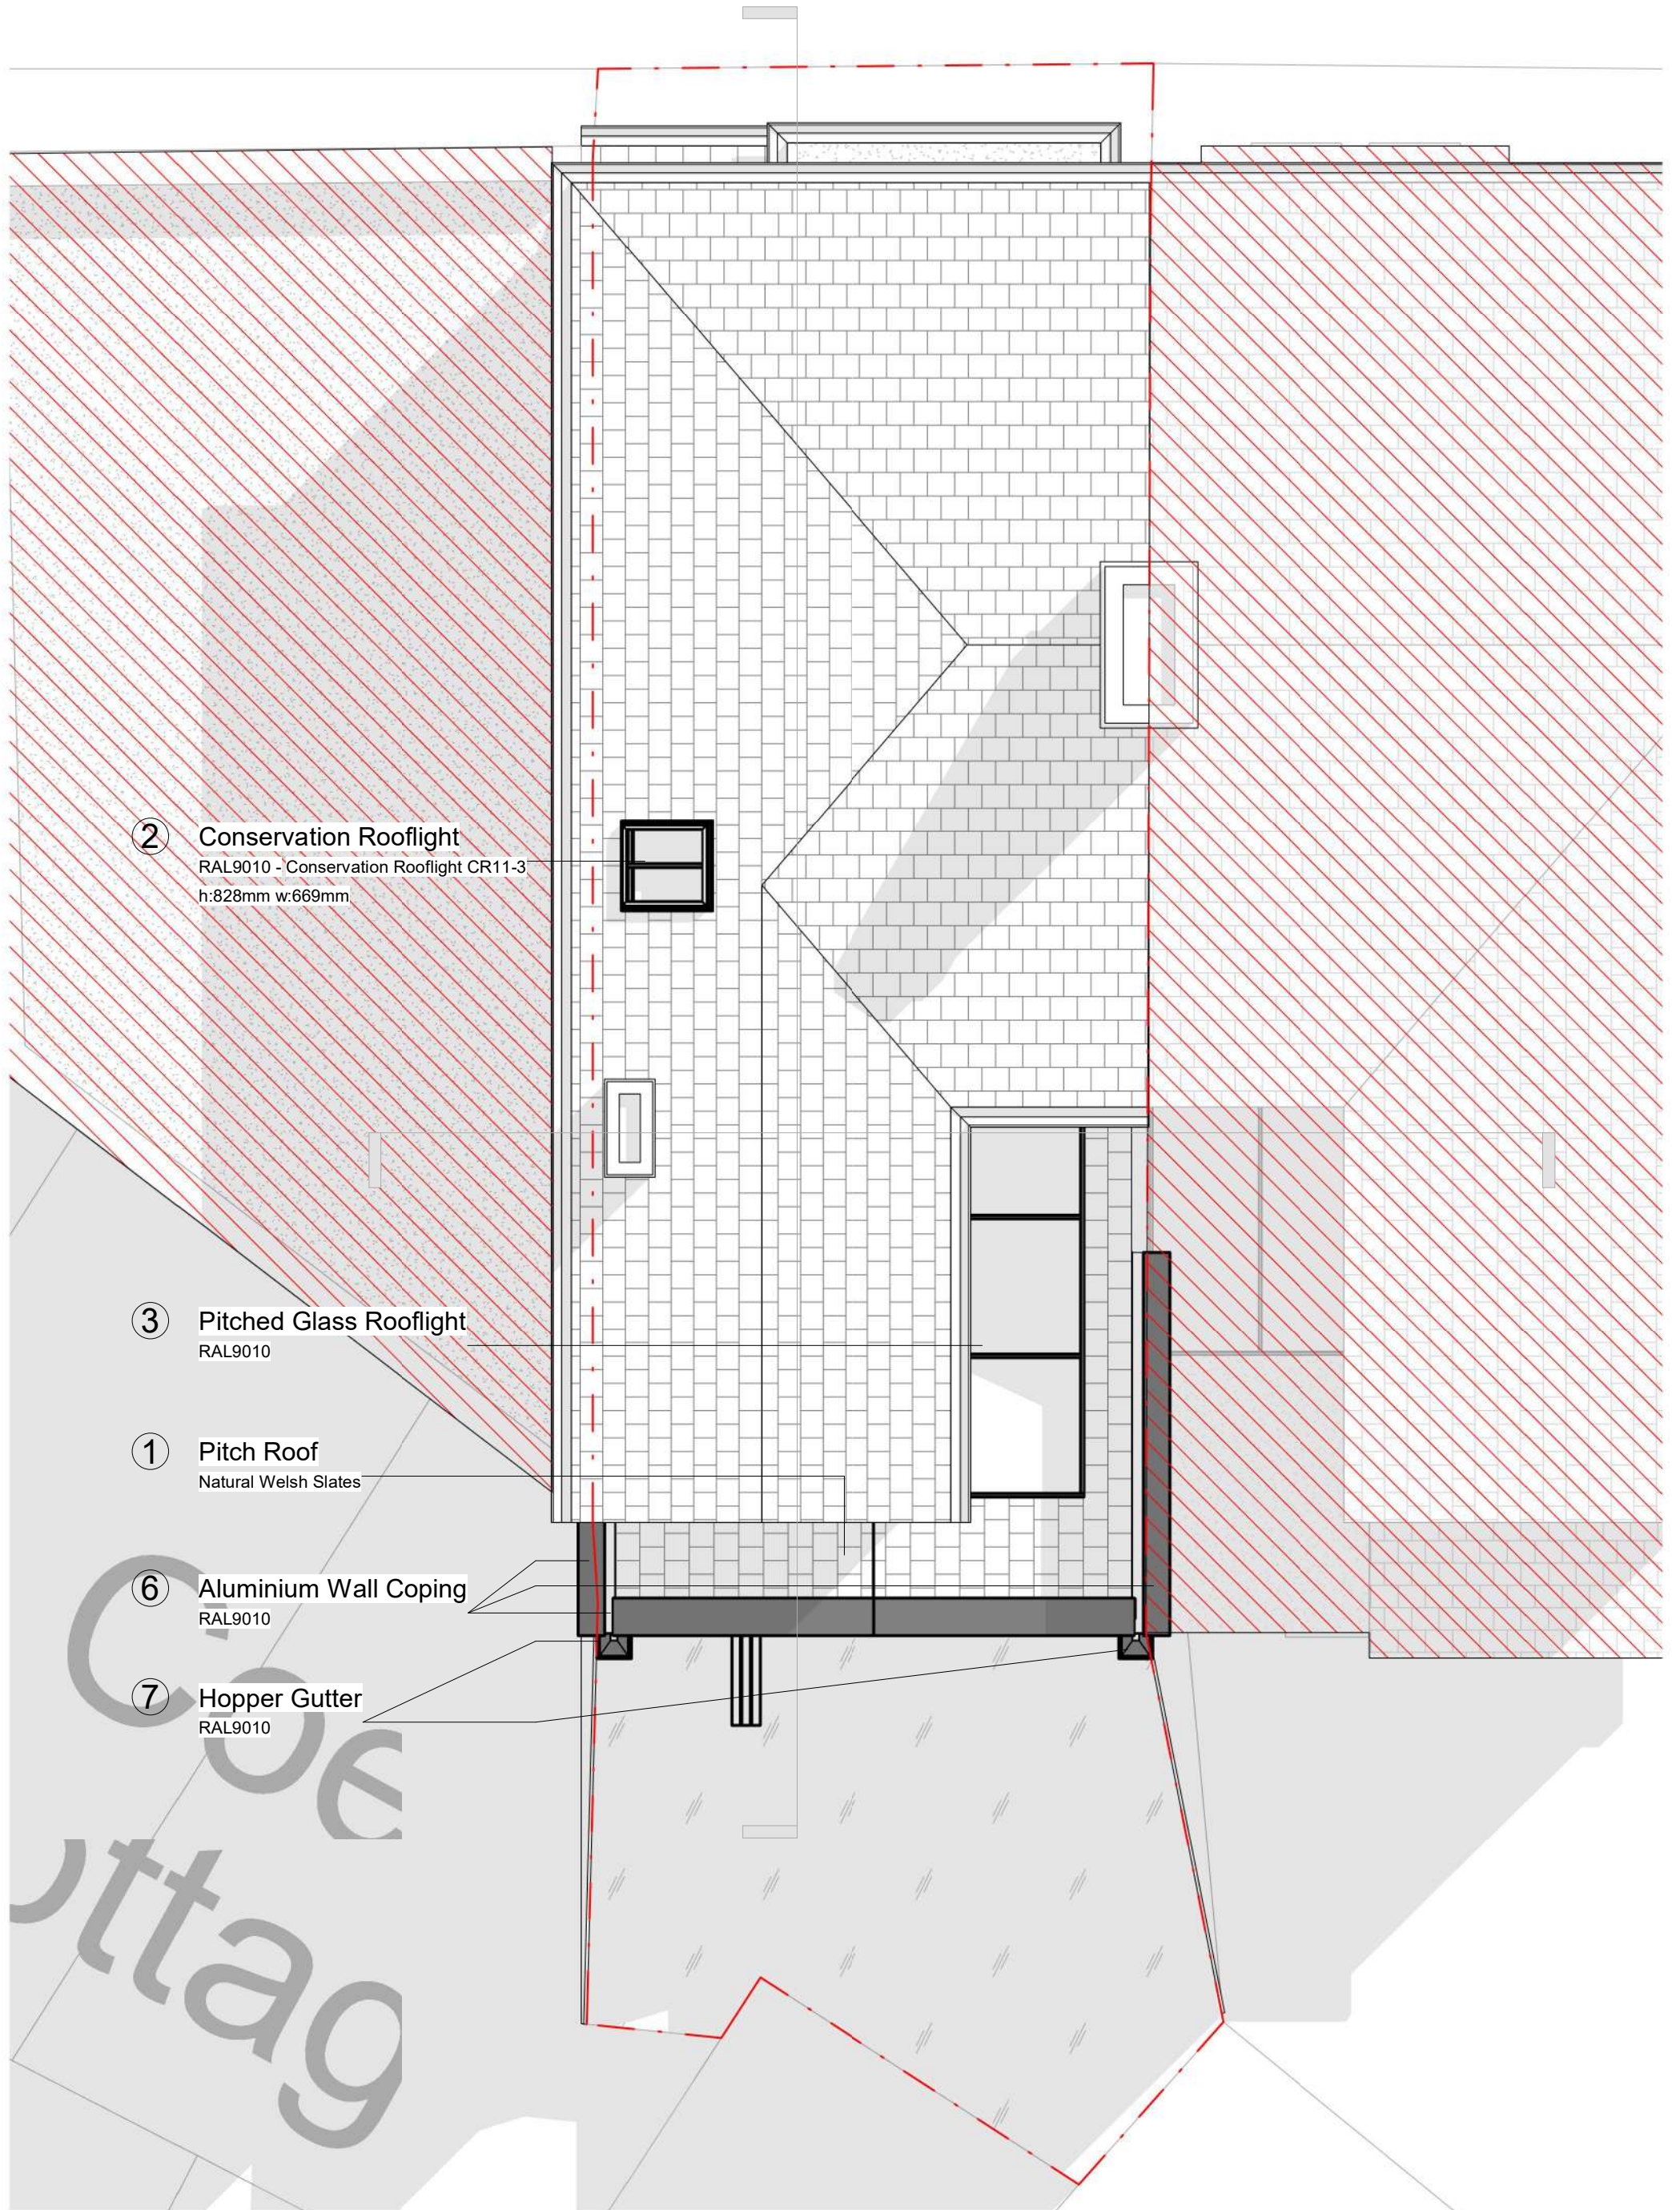

② Conservation Rooflight
RAL9010 - Conservation Rooflight CR11-3
h:828mm w:669mm

③ Pitched Glass Rooflight
RAL9010

① Pitch Roof
Natural Welsh Slates

⑥ Aluminium Wall Coping
RAL9010

⑦ Hopper Gutter
RAL9010

0 1 2 3m

② Conservation Rooflight
RAL9010 - Velux UK04 Conservation
h:980mm w:1340mm

⑥ Aluminium Wall Coping
RAL9010

⑩ New Rendered Wall
White Render

⑤ Top Hung Casement Window
RAL9010
h:750mm w:600mm

④ Bi-folding Door
RAL9010
h:2400mm w:2710mm

⑦ Hopper Gutter
RAL9010



Rear Elevation

Front Elevation




⑦ Hopper Gutter
RAL9010

③ New Pitched Rooflight
RAL9010

② Conservation Rooflight
RAL9010 - Velux UK04 Conservation
h:1162mm w:1124mm

① New Pitch Roof
Natural Welsh Slates


⑥ Aluminium Wall Coping
RAL9010

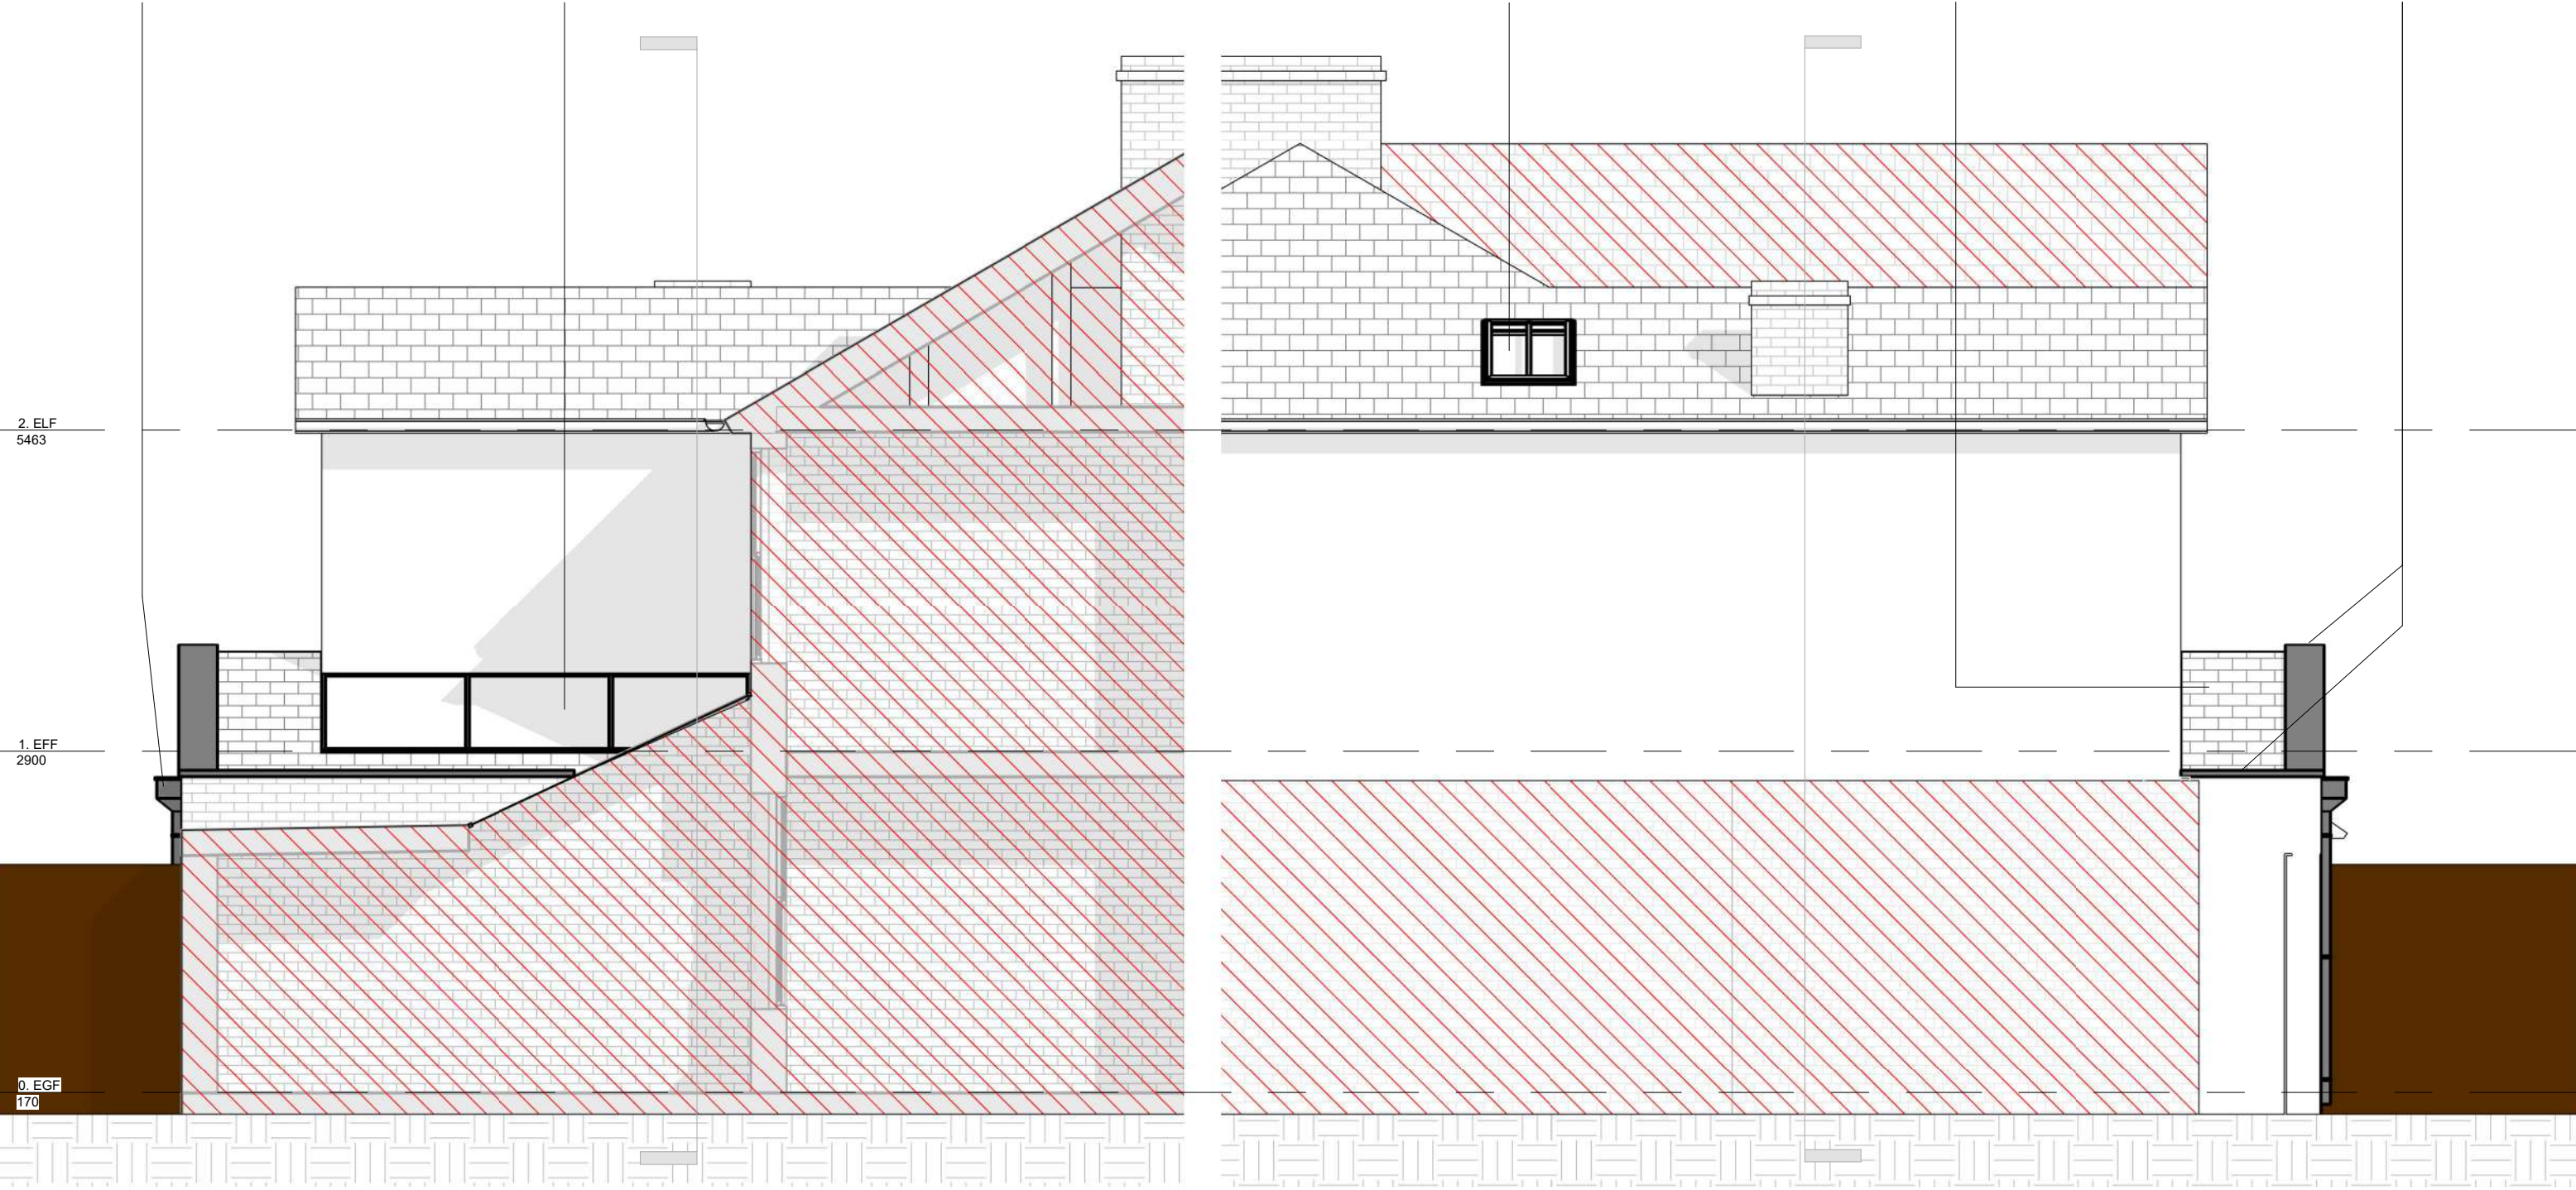


West Elevation

East Elevation




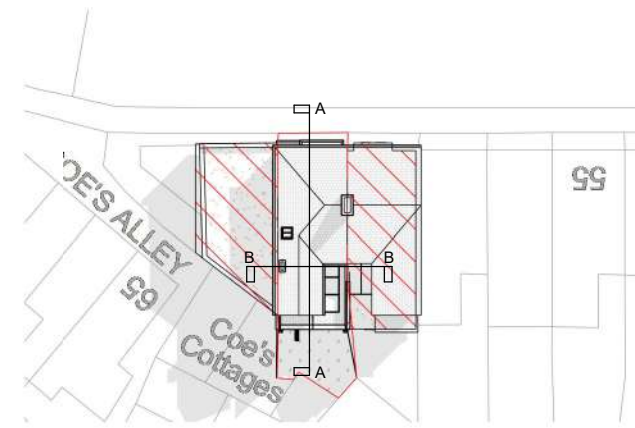

- ① New Pitch Roof
Natural Welsh Slates
- ③ New Pitched Rooflight
RAL9010
- ④ Bi-folding Door
RAL9010
h:2400mm w:2710mm
- ① New Rendered Wall
White Render
- ① New Pitch Roof
Natural Welsh Slates
- ② Conservation Rooflight
RAL9010 - Velux UK04 Conservation
h:980mm w:1340mm

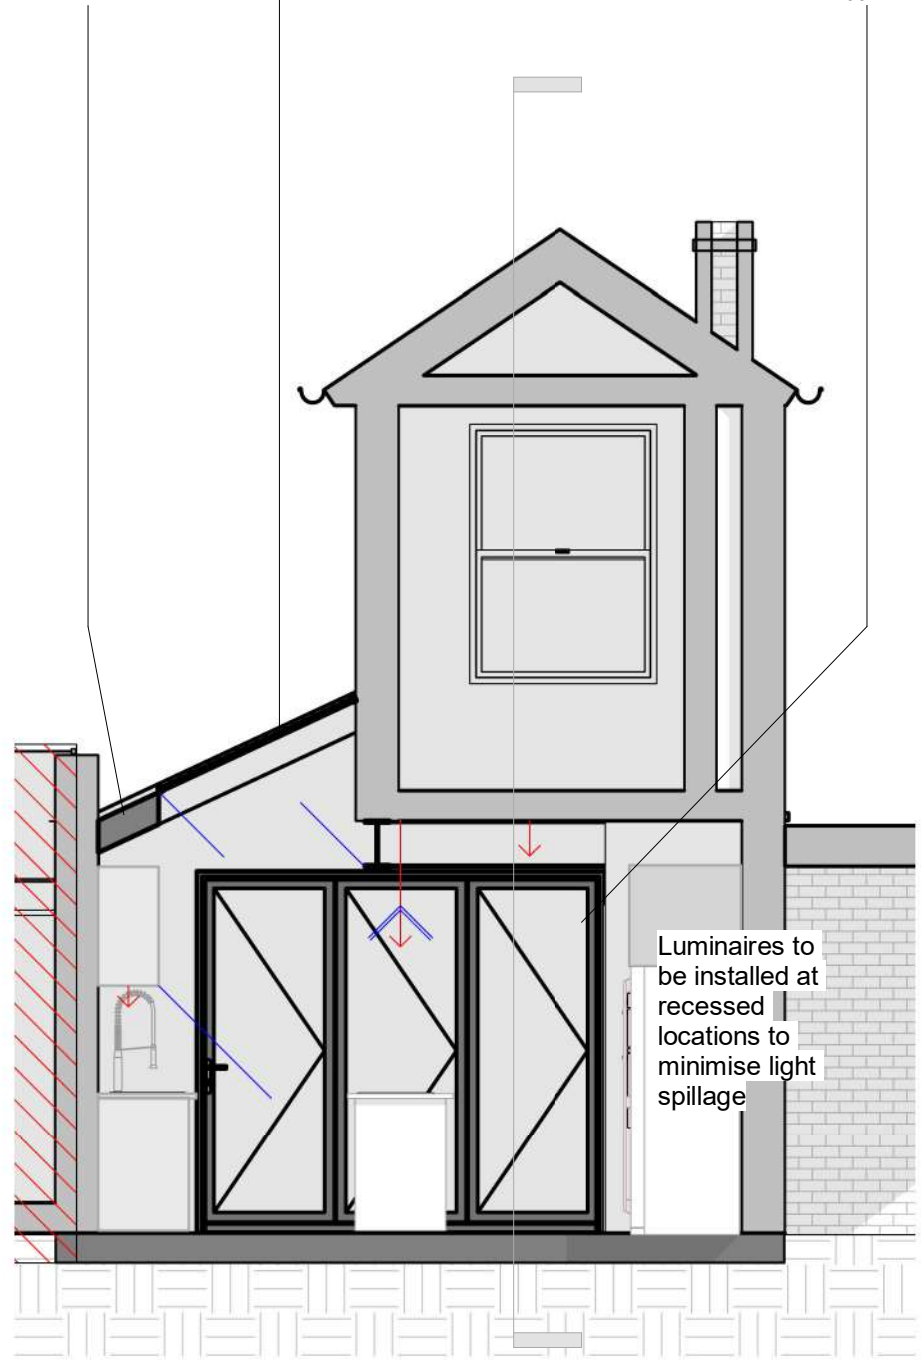

Proposed Section BB

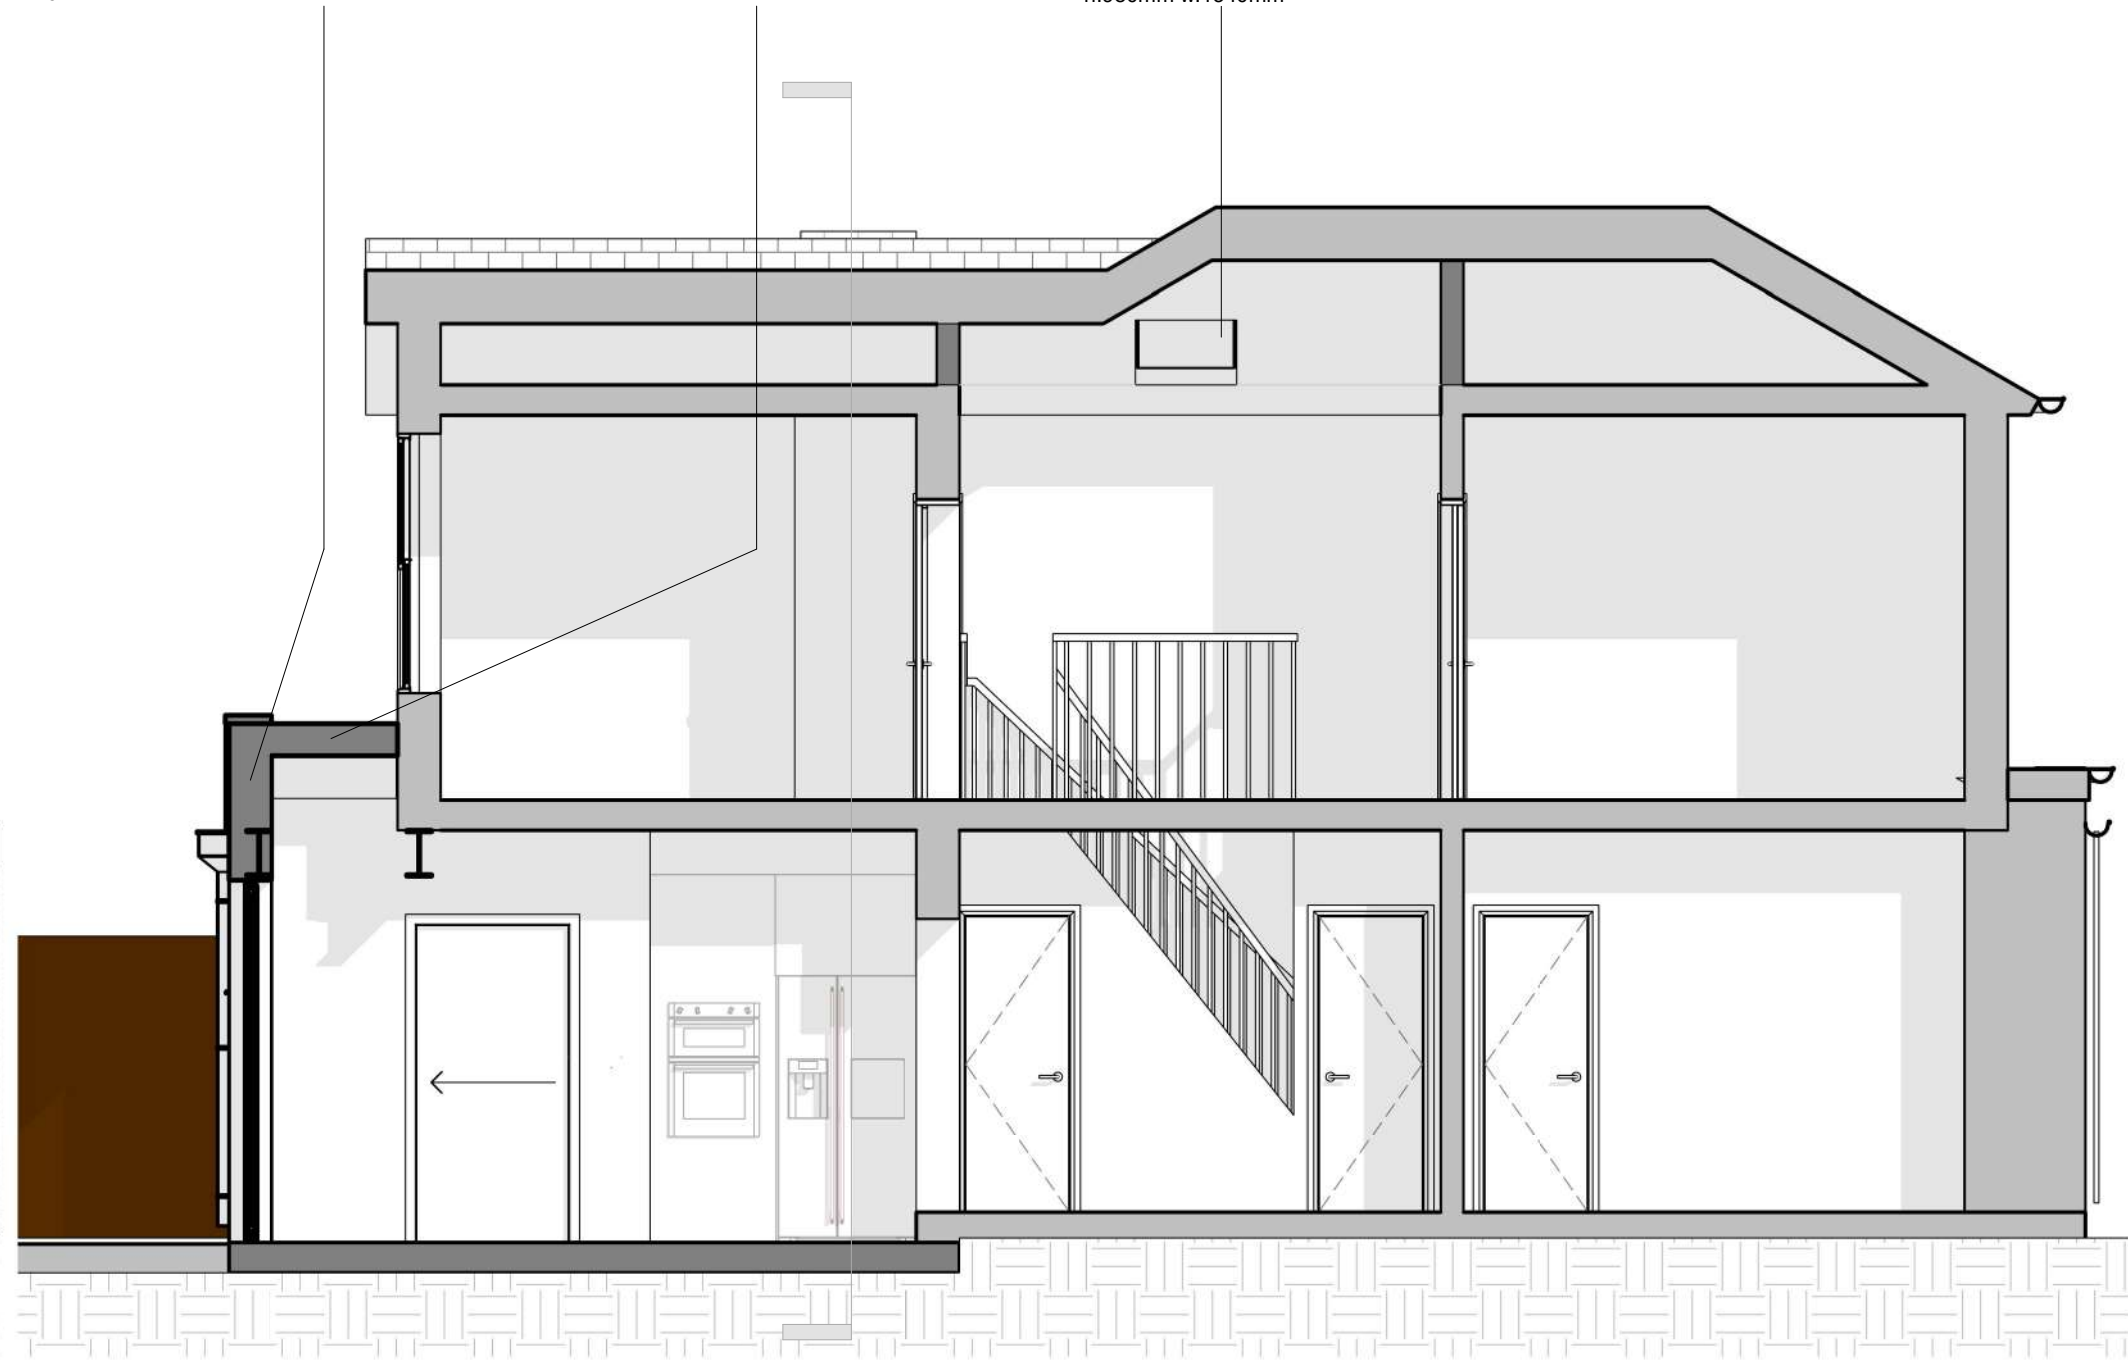

Proposed Section AA



