



BLOCK PLAN 1:500

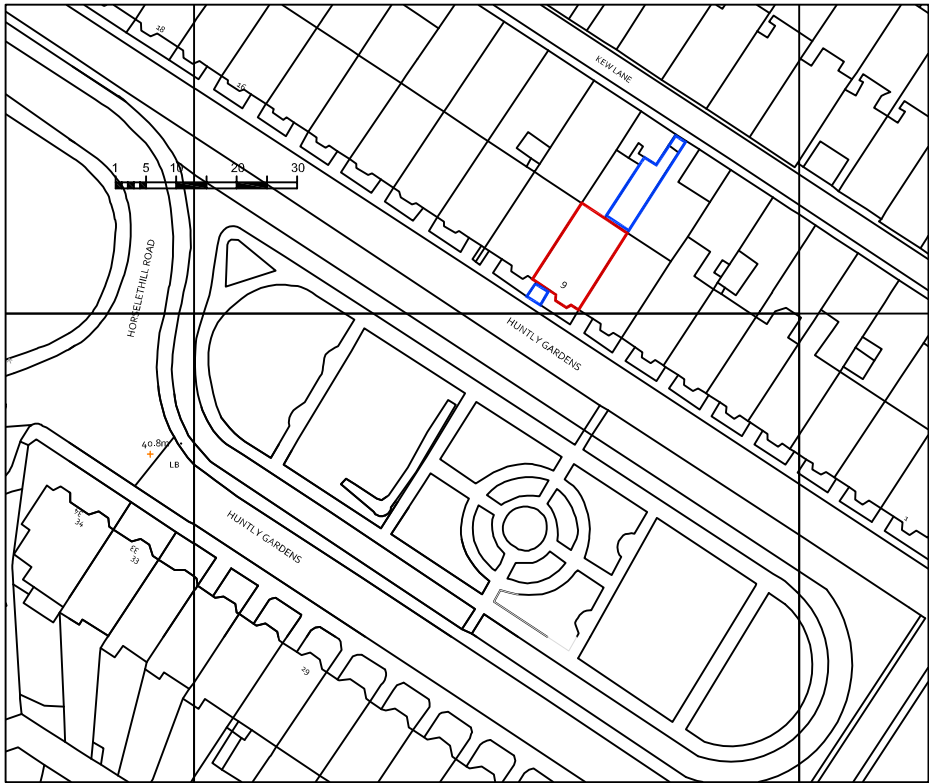

LOCATION PLAN 1:1250

Mapping contents © Crown copyright and database rights 2022 Ordnance Survey 100035207

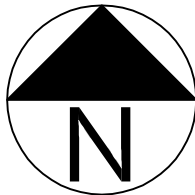

-	28.02.22	planning
Rev	Date	Description
Client :		
Sussane Reid		
Project :		
9 Huntly Gdns. G12 9AS		
Drawing Title :		
Location & Block Plan		
CHG Design Ltd		
54 Braehead, Lochwinnoch PA12 4AS T: 01505842439 M: 07739827647 info@chgarchitecture.com		
Drg No: 2202D-00		Date: 28.02.22
Scale: As Noted@A3		Rev: -
Status: Planning		