
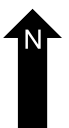
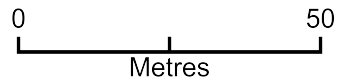


debs cafe

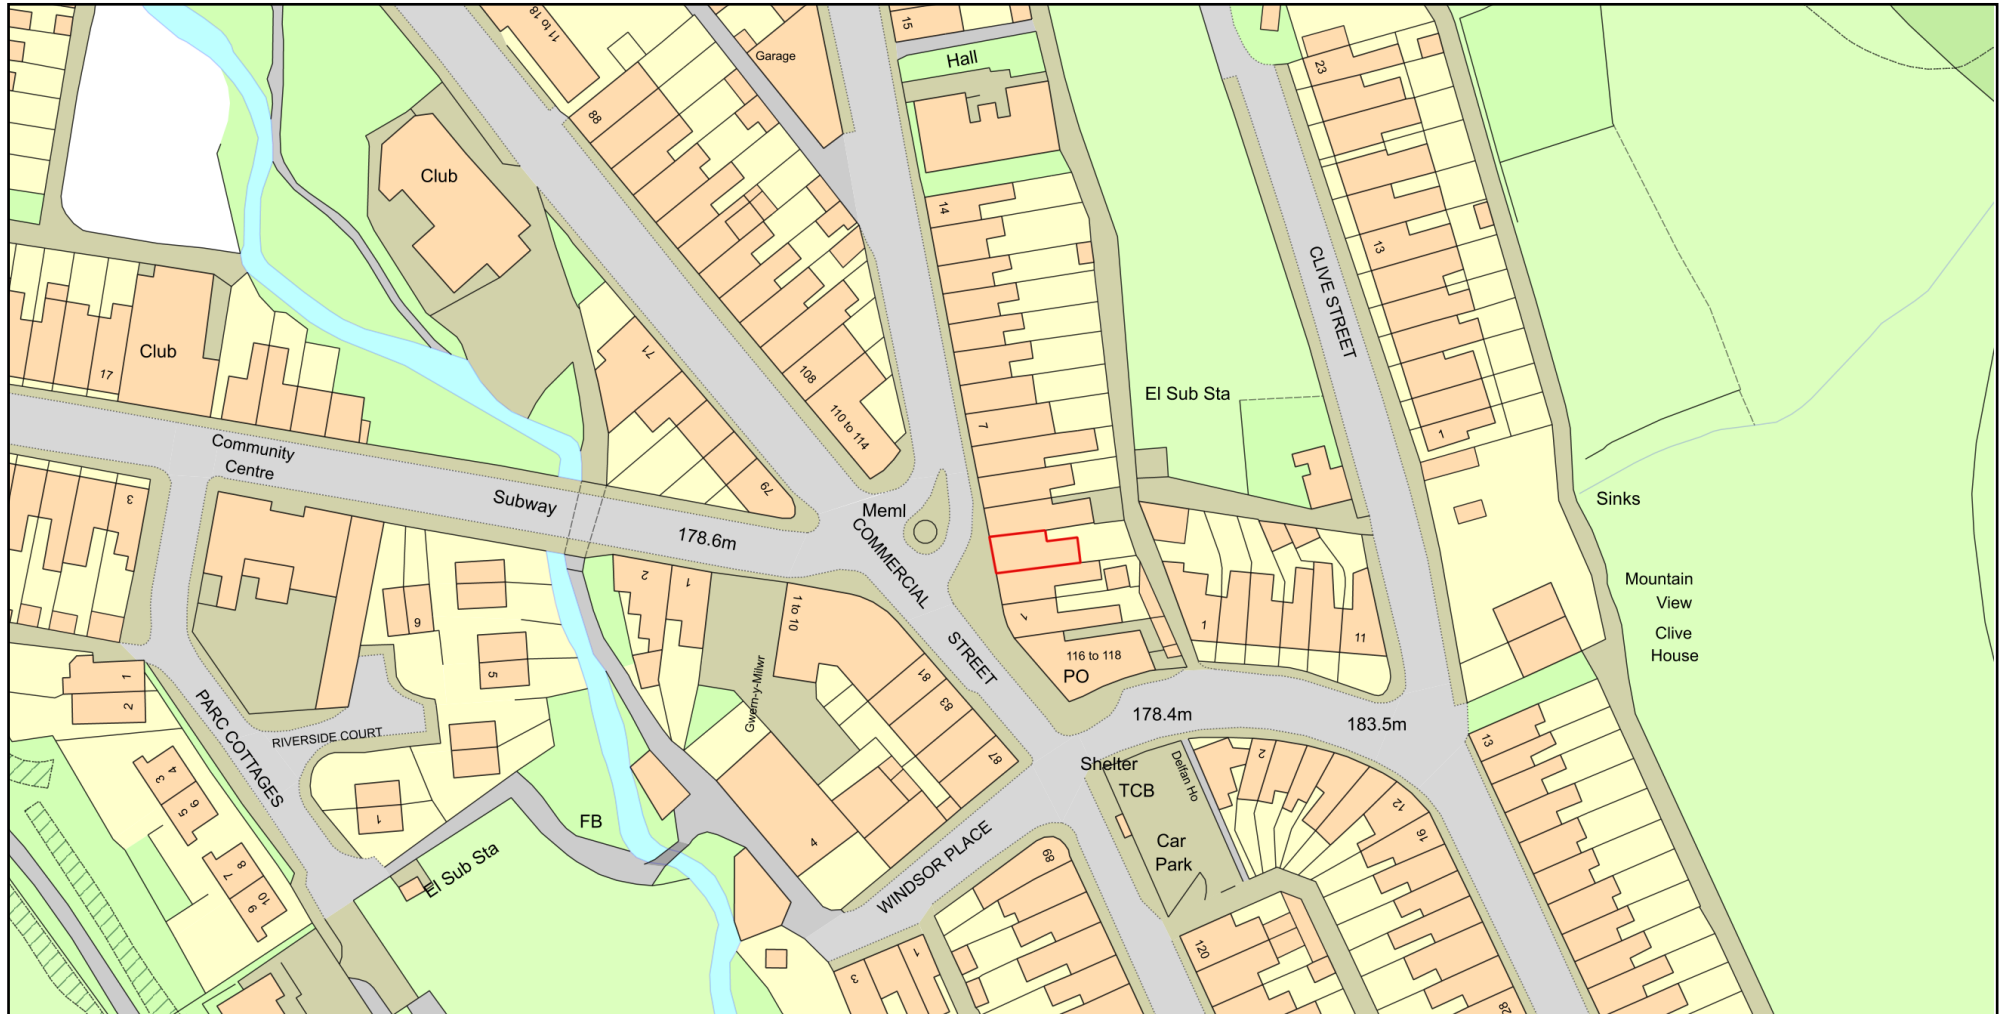

Plan Produced for: mr paul shapcott

Date Produced: 17 Jan 2022

Plan Reference Number: TQRQM22017134002103

Scale: 1:1250 @ A4

© Crown copyright and database rights 2021 OS 100042766