




4 EXISTING SIDE ELEVATION (WEST)
SCALE: 1:100

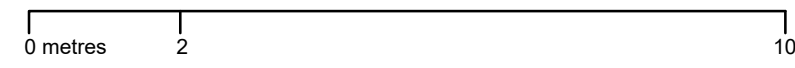

General Notes:

- Do not scale from the drawing
- All dimensions must be verified on site before the commencement of work of the fabrication of any item. Any discrepancies must be reported to the Architect.
- The drawing is to be read with all related information.

rev	notes	drawn By	checked By	date
P2	second issue	AL	CC	07/03/22
P1	first issue	AL	CC	10/02/22

GREEN TEA ARCHITECTS
The Tea Factory
106 Endwell Road
London SE4 2LX
02086941759
www.greenteaarchitects.com
info@greenteaarchitects.com

dwg status: PLANNING	
Client: Howard Atkins	
Project: 714 - 138 Stanstead Road, SE23 1BX	
drawing description: Existing Elevations 3	
drawing number: 714 -112	Revision: P2
scale: 1:100 @ A3	