


General Notes:

- Do not scale from the drawing.
- All dimensions must be verified on site before the commencement of work of the fabrication of any item. Any discrepancies must be reported to the Architect.
- The drawing is to be read with all related information.

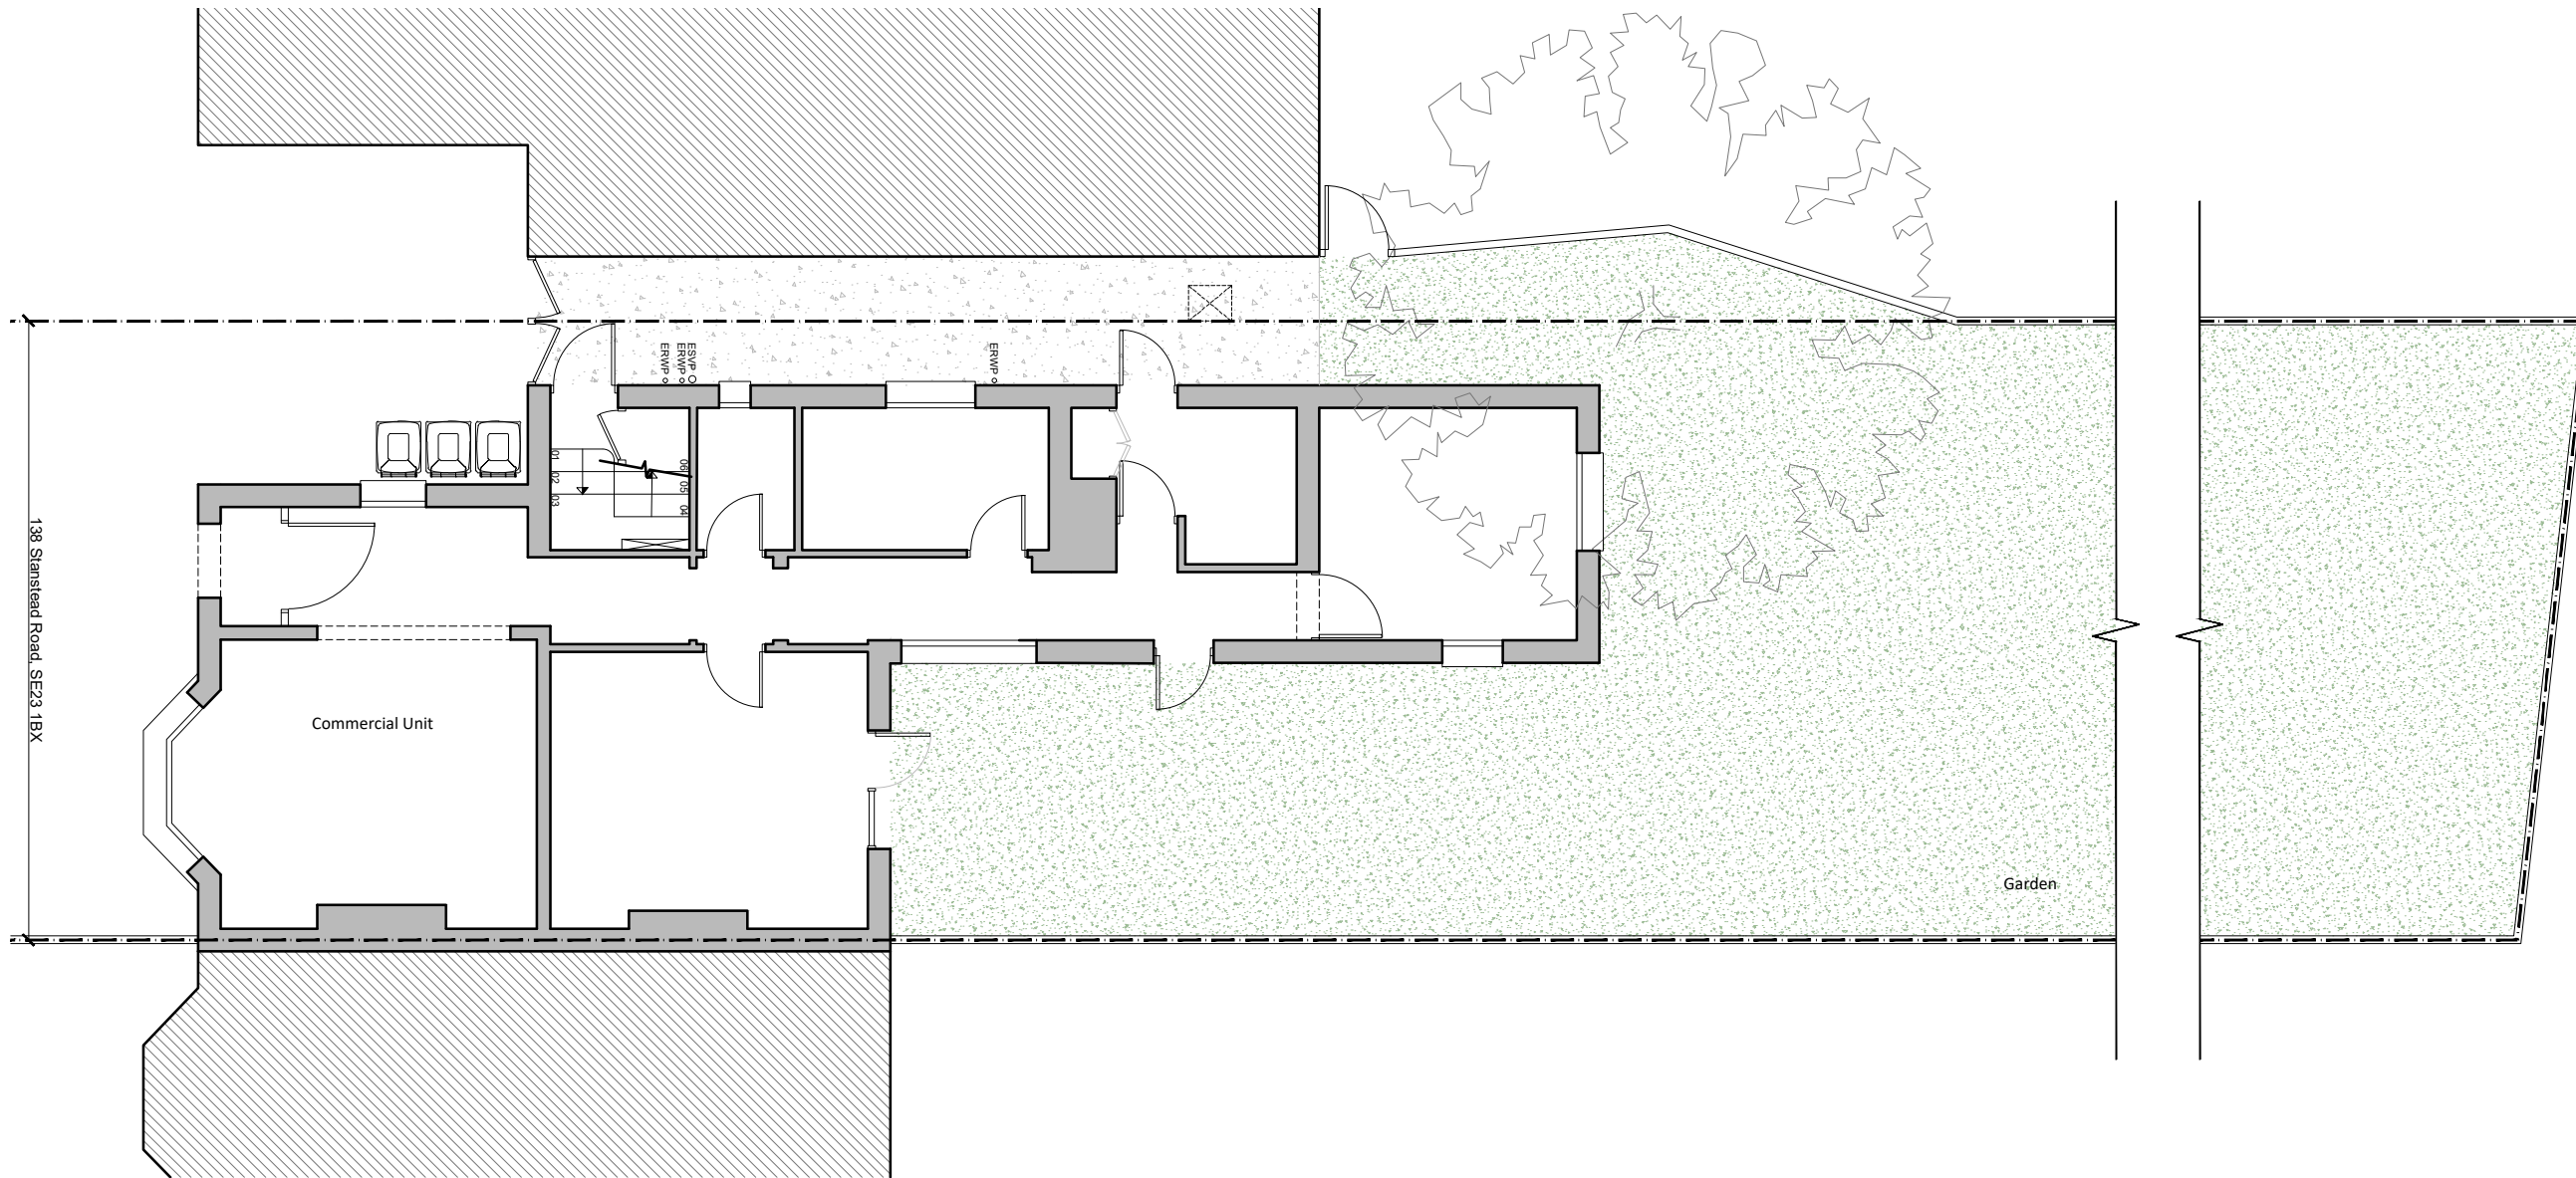

1 EXISTING LANDSCAPE  
SCALE: 1:100

0 metres 2 10



rev	notes	drawn By	checked By	date
P2	second issue	AL	CC	07/03/22
P1	first issue	AL	CC	10/02/22

**GREEN TEA ARCHITECTS**

The Tea Factory  
106 Endwell Road  
London SE4 2LX  
02086941759  
www.greenteaarchitects.com  
info@greenteaarchitects.com

dwg status:	<b>PLANNING</b>		
Client:	<b>Howard Atkins</b>		
Project:	<b>714 - 138 Stanstead Road, SE23 1BX</b>		
drawing description:	<b>Existing Landscape</b>		
drawing number:	<b>714 -100</b>	Revision:	<b>P2</b>
scale:	<b>1:100 @ A3</b>		