




**PROPOSED SIDE EXTENSION**  
White Metal Clad Walls &  
White uPVC window

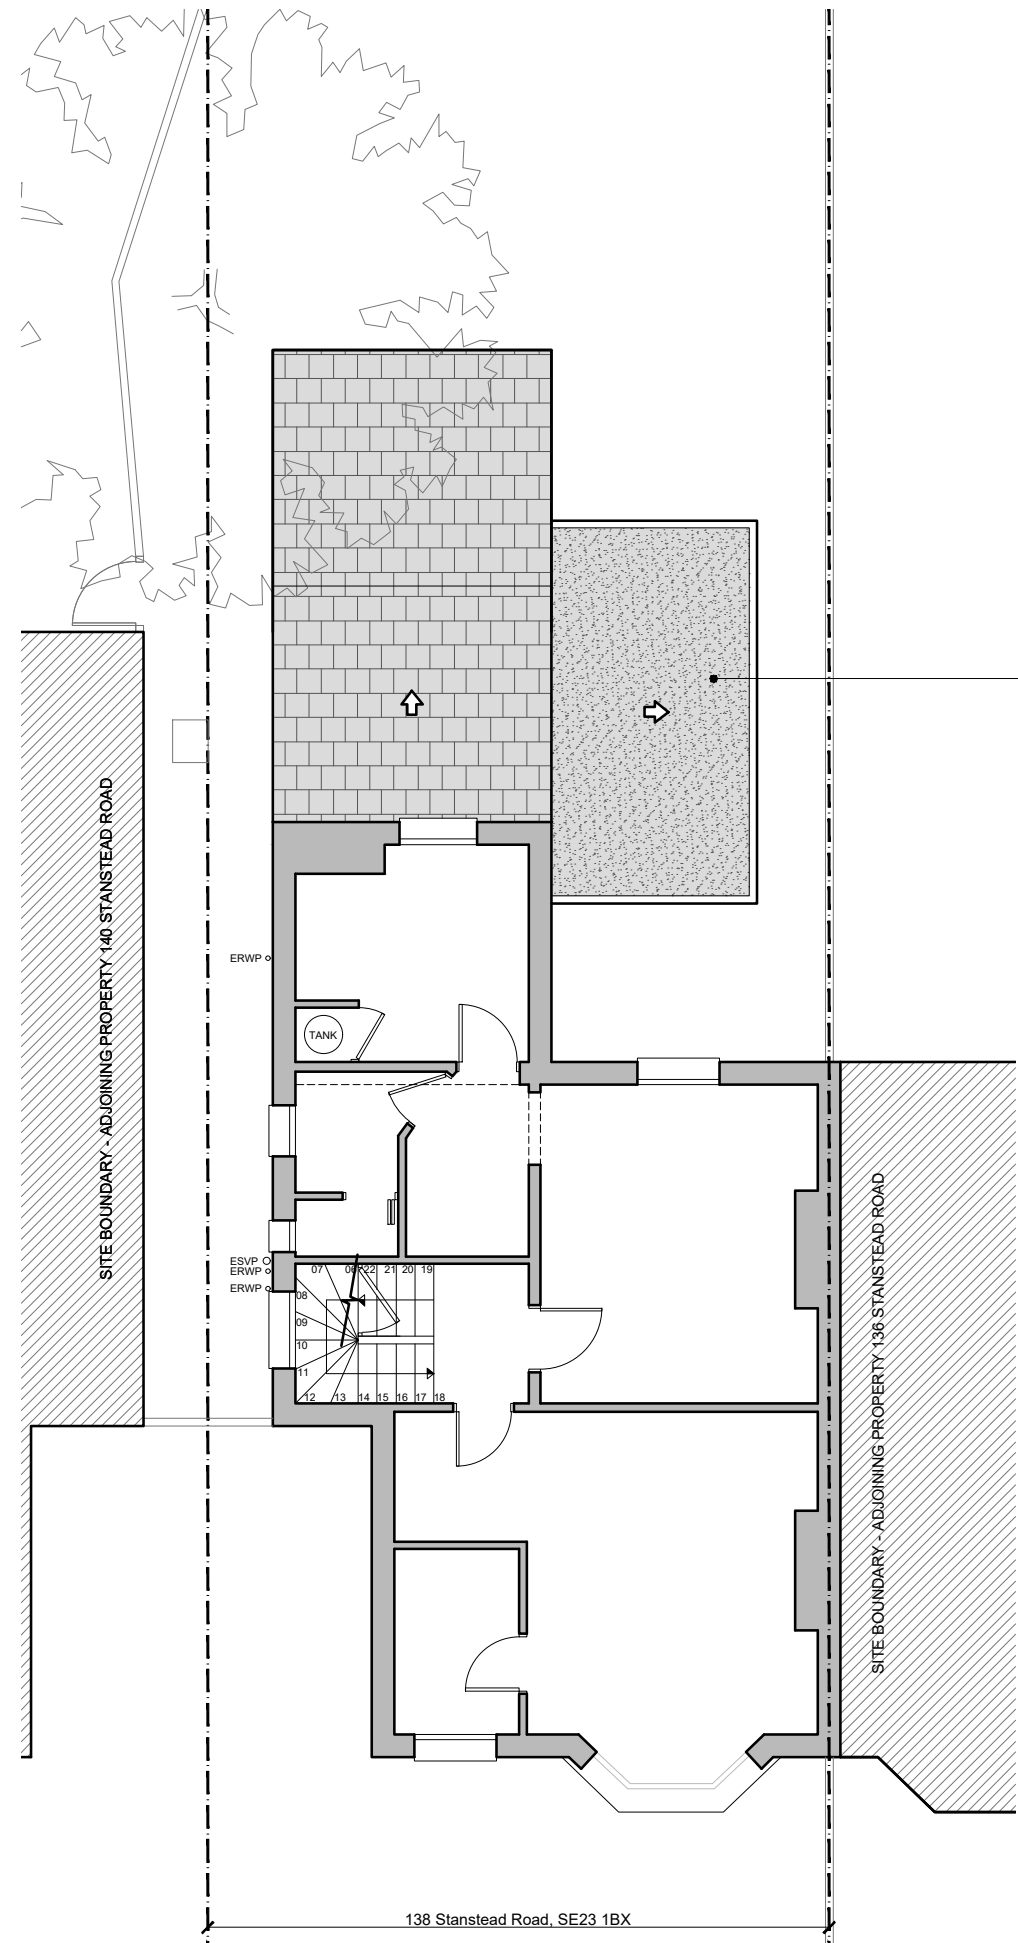

**PROPOSED SIDE EXTENSION**  
Single-ply membrane roof

**1** PROPOSED GROUND FLOOR  
SCALE: 1:100

**2** PROPOSED FIRST FLOOR  
SCALE: 1:100

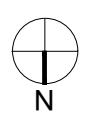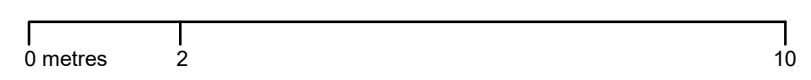

**General Notes:**

- Do not scale from the drawing
- All dimensions must be verified on site before the commencement of work of the fabrication of any item. Any discrepancies must be reported to the Architect.
- The drawing is to be read with all related information.

rev	notes	drawn By	checked By	date
P2	second issue	AL	CC	07/03/22
P1	first issue	AL	CC	10/02/22

**GREEN TEA ARCHITECTS**  
The Tea Factory  
106 Endwell Road  
London SE4 2LX  
02086941759  
www.greenteaarchitects.com  
info@greenteaarchitects.com

dwg status:	<b>PLANNING</b>		
Client:	Howard Atkins		
Project:	714 - 138 Stanstead Road, SE23 1BX		
drawing description:	Proposed Plans 1		
drawing number:	714 -201	Revision:	P2
scale:	1:100 @ A3		