


General Notes:

- Do not scale from the drawing
- All dimensions must be verified on site before the commencement of work of the fabrication of any item. Any discrepancies must be reported to the Architect.
- The drawing is to be read with all related information.



rev	notes	drawn By	checked By	date
P2	second issue	AL	CC	07/03/22
P1	first issue	AL	CC	10/02/22

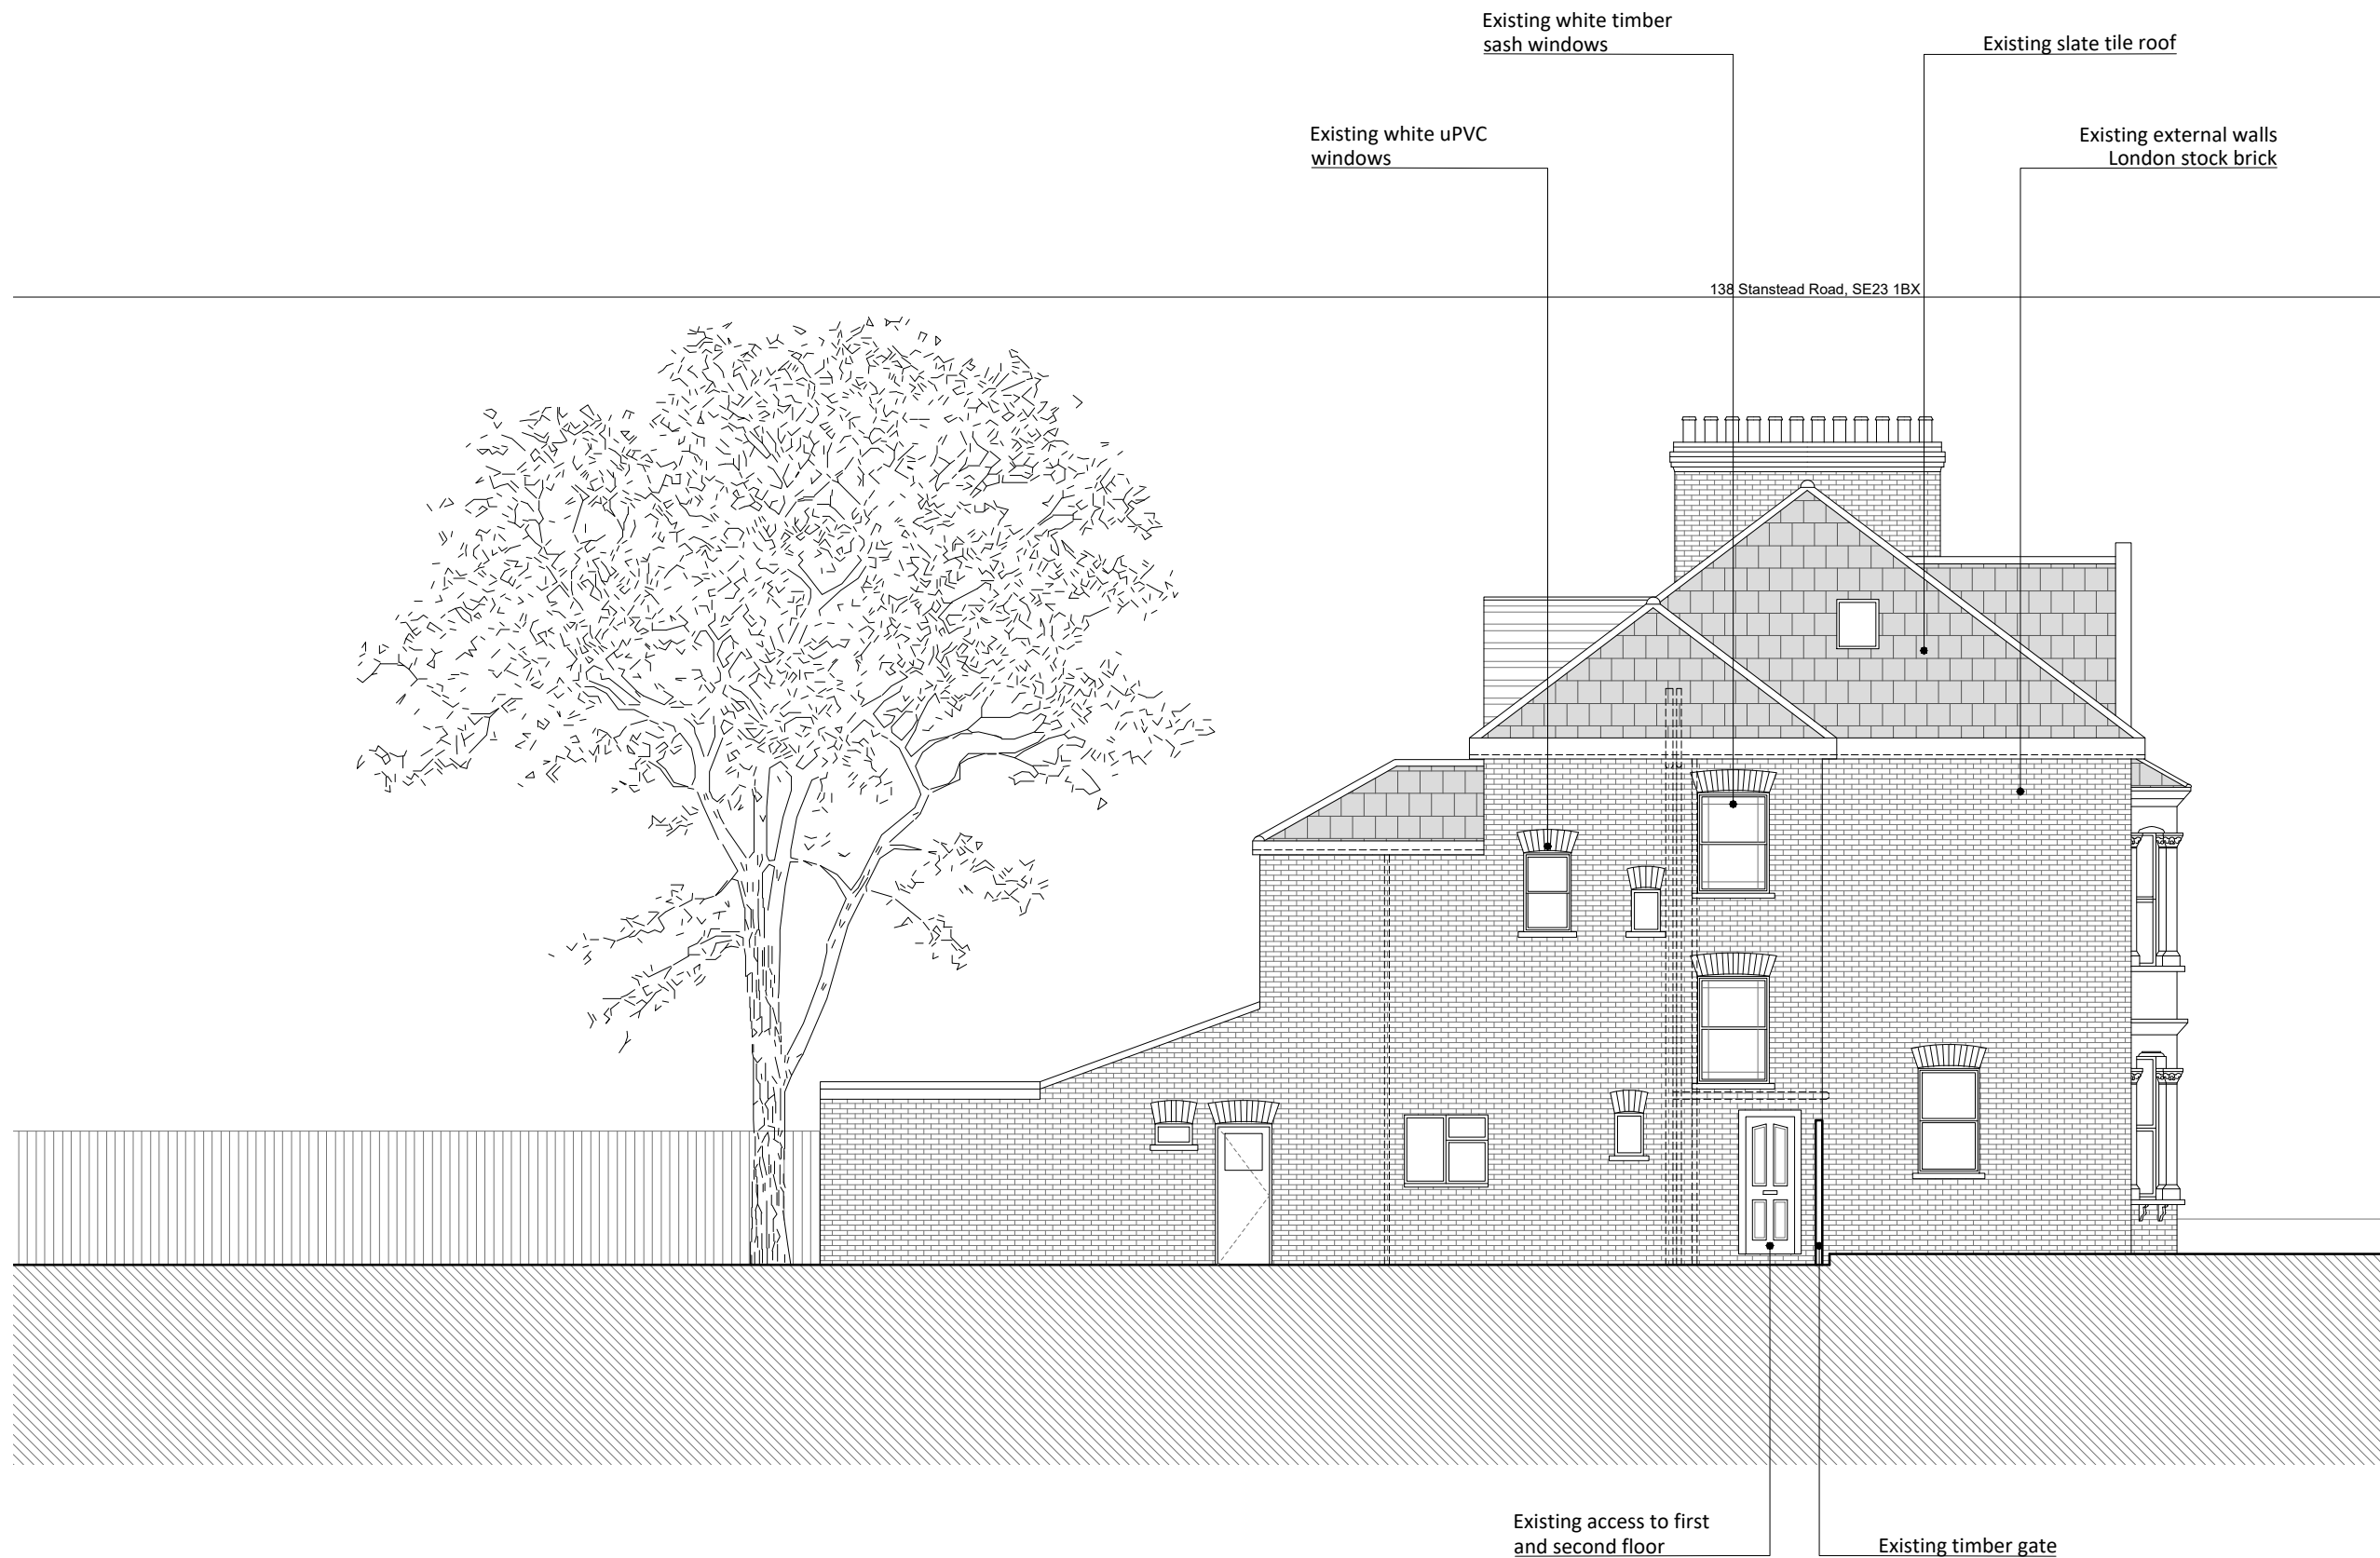

**GREEN TEA ARCHITECTS**  
 The Tea Factory  
 106 Endwell Road  
 London SE4 2LX  
 02086941759  
 www.greenteearchitects.com  
 info@greenteearchitects.com

dwg status: <b>PLANNING</b>	
Client: <b>Howard Atkins</b>	
Project: <b>714 - 138 Stanstead Road, SE23 1BX</b>	
drawing description: <b>Proposed Elevations 2</b>	
drawing number: <b>714 -211</b>	Revision: <b>P2</b>
scale: <b>1:100 @ A3</b>	

**2** PROPOSED SIDE ELEVATION (EAST)  
 SCALE: 1:100

