


General Notes:

- Do not scale from the drawing
- All dimensions must be verified on site before the commencement of work of the fabrication of any item. Any discrepancies must be reported to the Architect.
- The drawing is to be read with all related information.

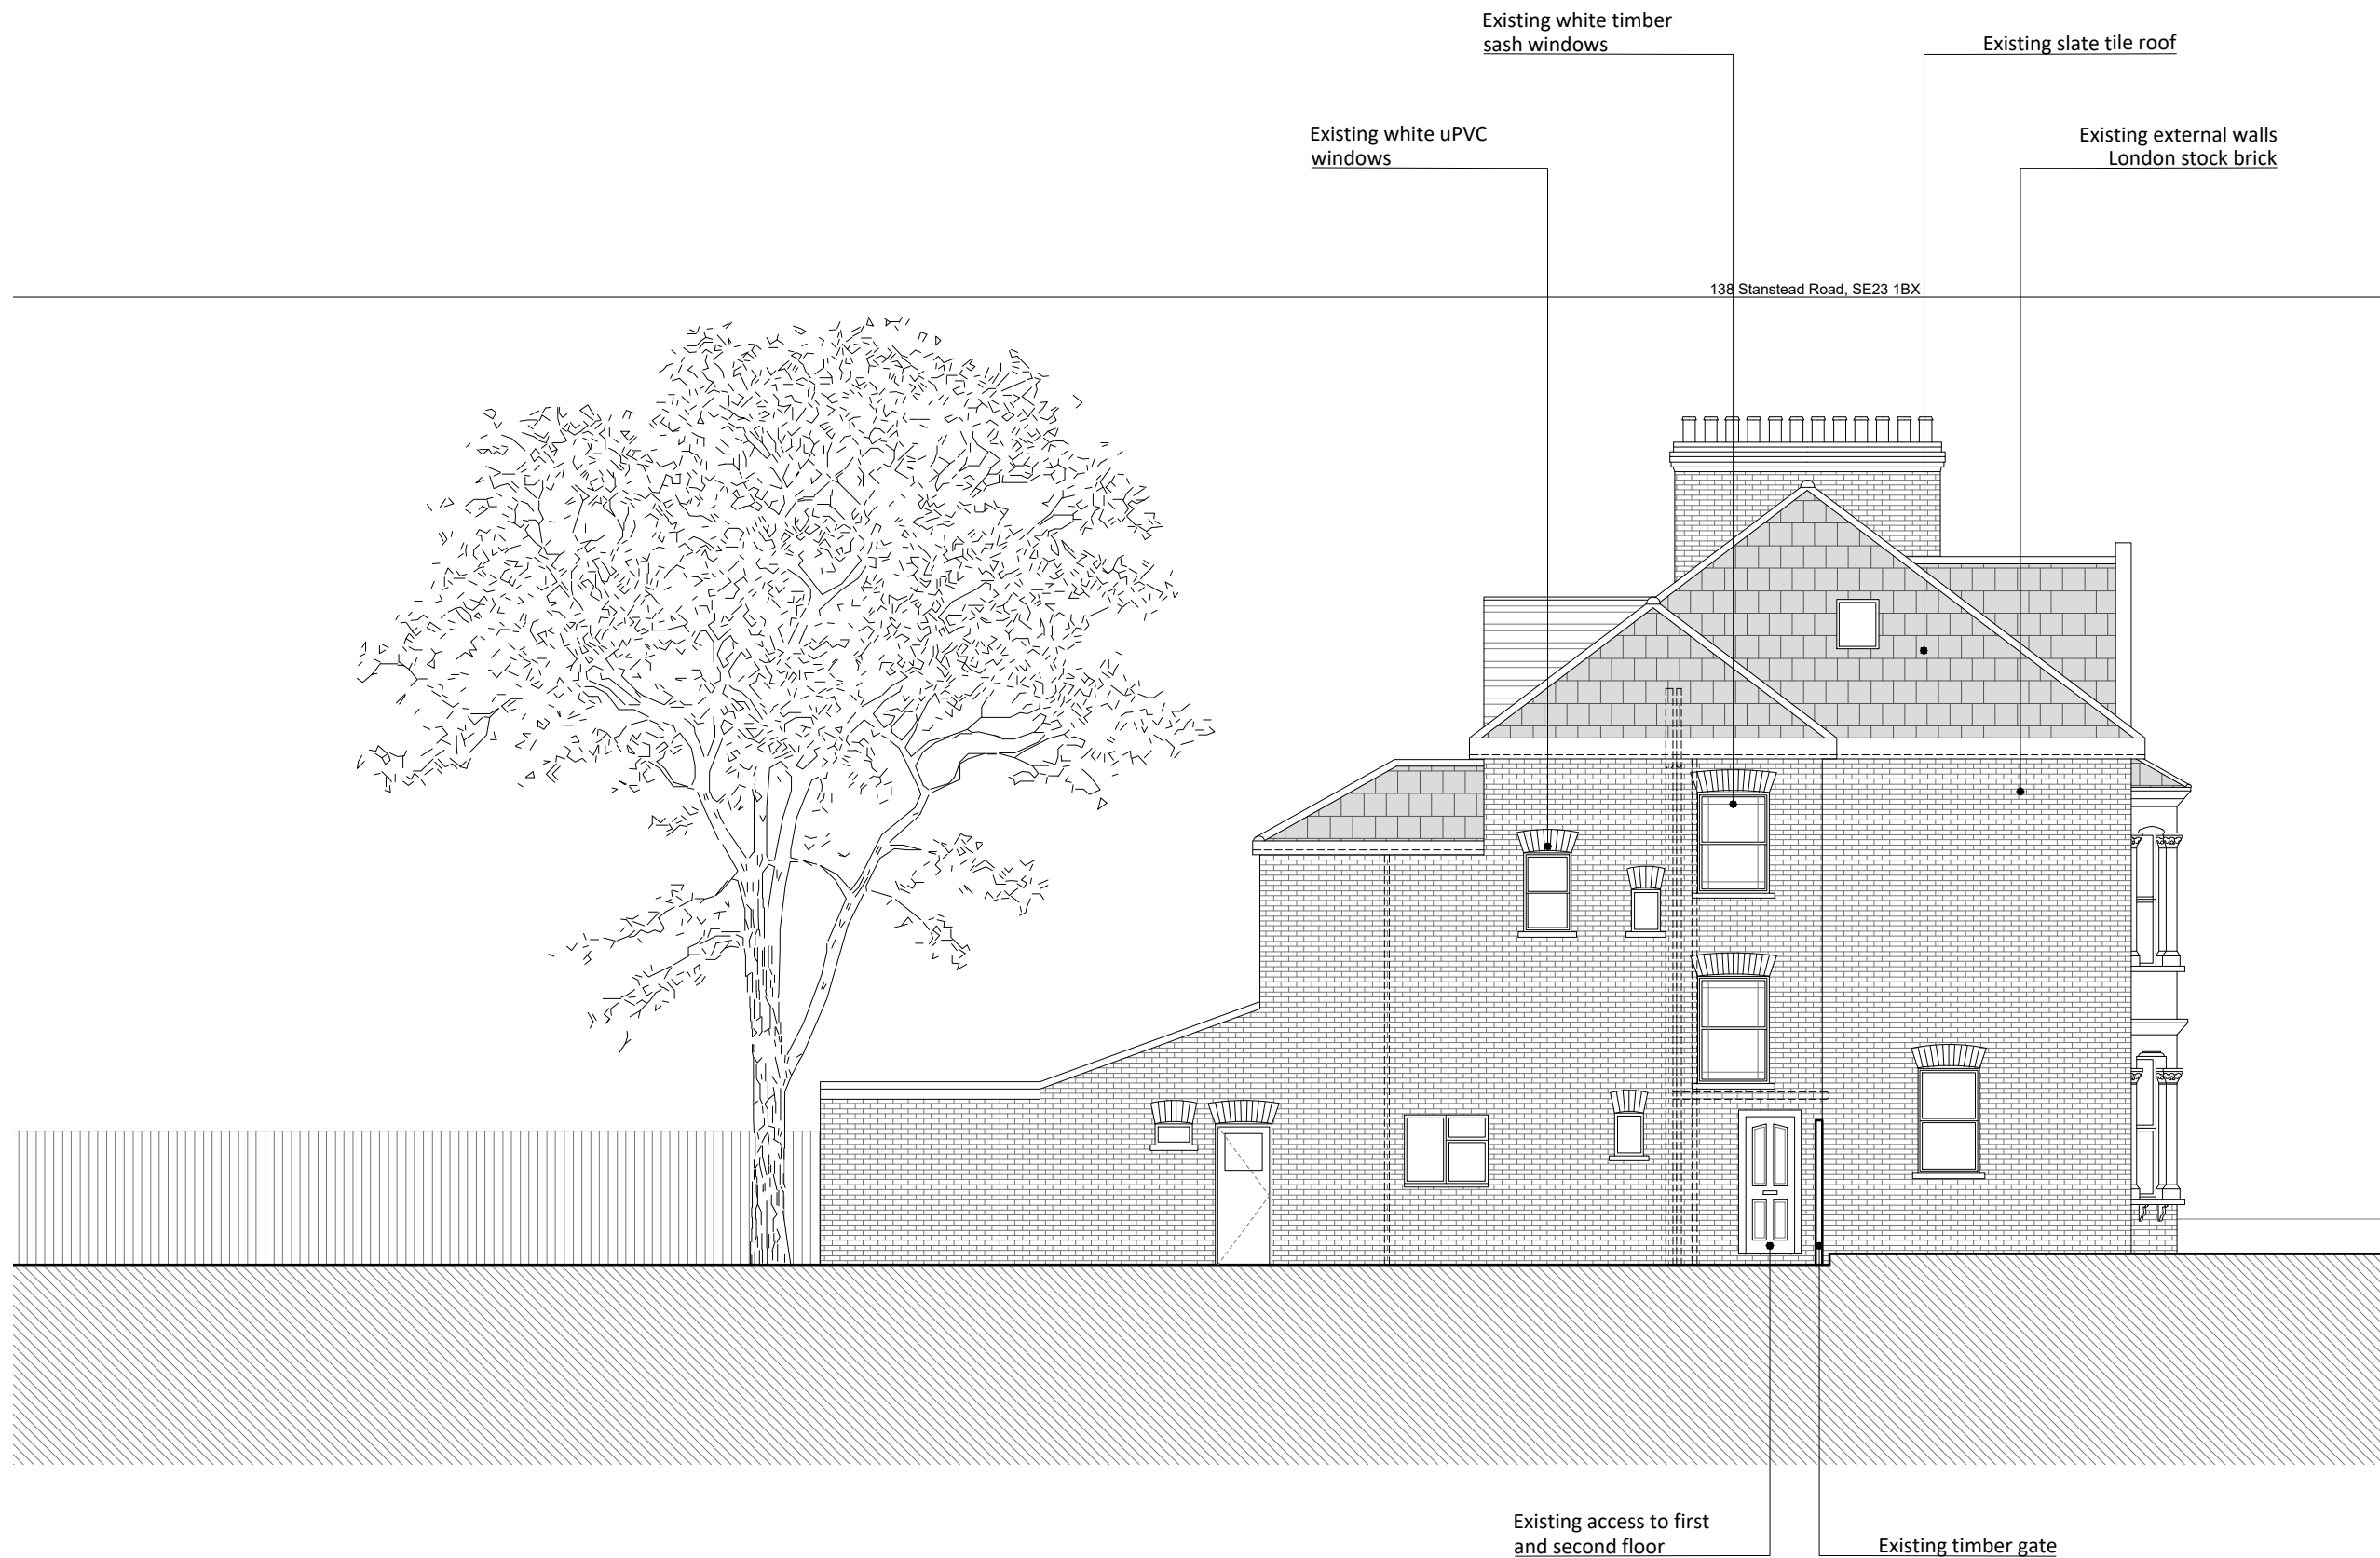

rev	notes	drawn By	checked By	date
P2	second issue	AL	CC	07/03/22
P1	first issue	AL	CC	10/02/22

  
**GREEN TEA ARCHITECTS**  
 The Tea Factory  
 106 Endwell Road  
 London SE4 2LX  
 02086941759  
 www.greenteearchitects.com  
 info@greenteearchitects.com

dwg status:	<b>PLANNING</b>		
Client:	<b>Howard Atkins</b>		
Project:	<b>714 - 138 Stanstead Road, SE23 1BX</b>		
drawing description:	<b>Existing Elevations 2</b>		
drawing number:	<b>714 -111</b>	Revision:	<b>P2</b>
scale:	<b>1:100 @ A3</b>		

3 EXISTING SIDE ELEVATION (EAST)  
SCALE: 1:100

