


3 EXISTING SECOND FLOOR
SCALE: 1:100

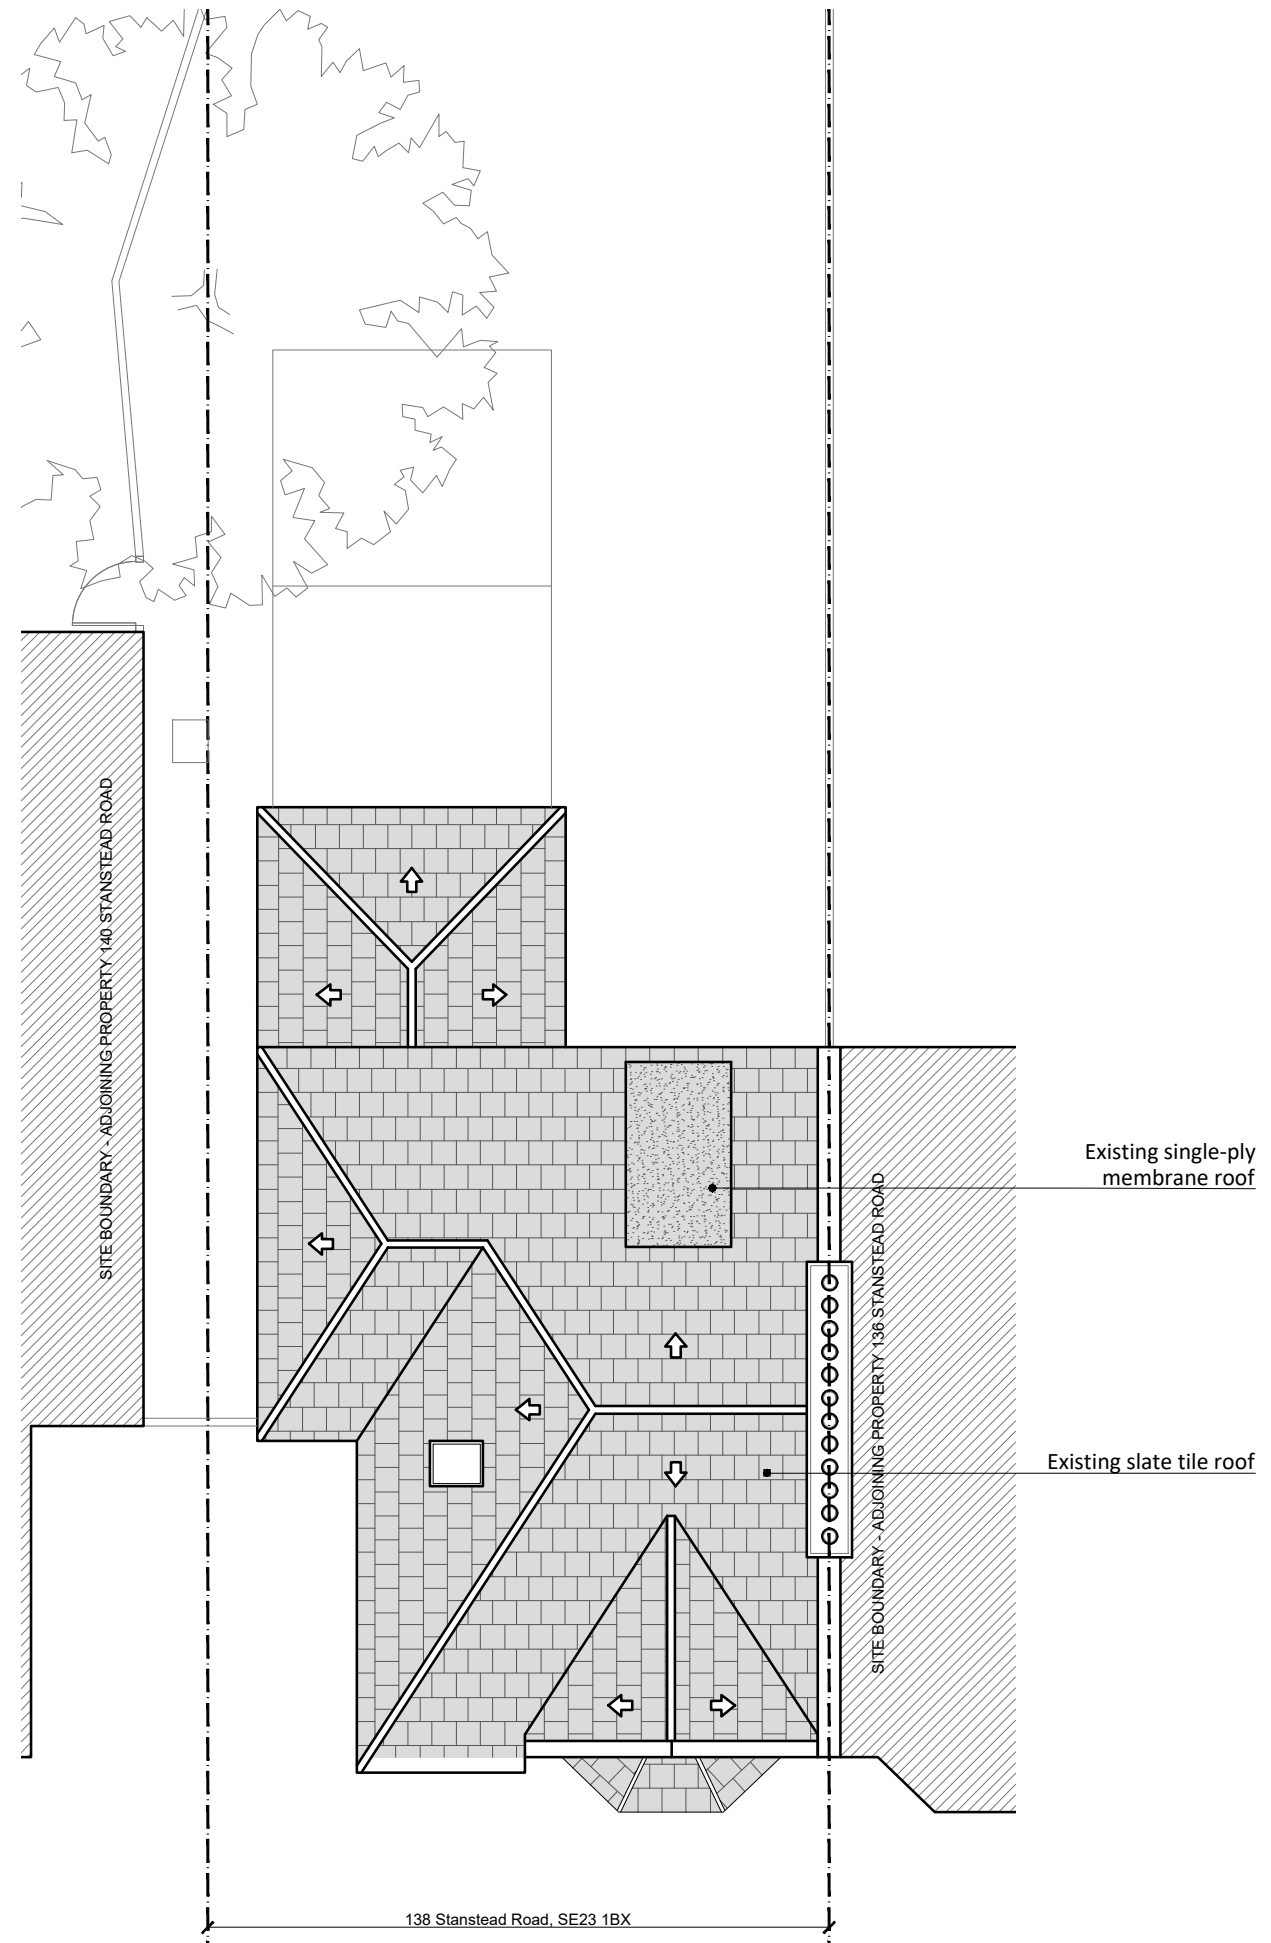

4 EXISTING ROOF
SCALE: 1:100

General Notes:
 - Do not scale from the drawing
 - All dimensions must be verified on site before the commencement of work of the fabrication of any item. Any discrepancies must be reported to the Architect.
 - The drawing is to be read with all related information.

rev	notes	drawn By	checked By	date
P2	second issue	AL	CC	07/03/22
P1	first issue	AL	CC	10/02/22

GREEN TEA ARCHITECTS
 The Tea Factory
 106 Endwell Road
 London SE4 2LX
 02086941759
 www.greenteaarchitects.com
 info@greenteaarchitects.com

dwg status:		PLANNING	
Client:		Howard Atkins	
Project:		714 - 138 Stanstead Road, SE23 1BX	
drawing description:		Existing Plans 2	
drawing number:	714 -102	Revision:	P2
scale:	1:100 @ A3		