
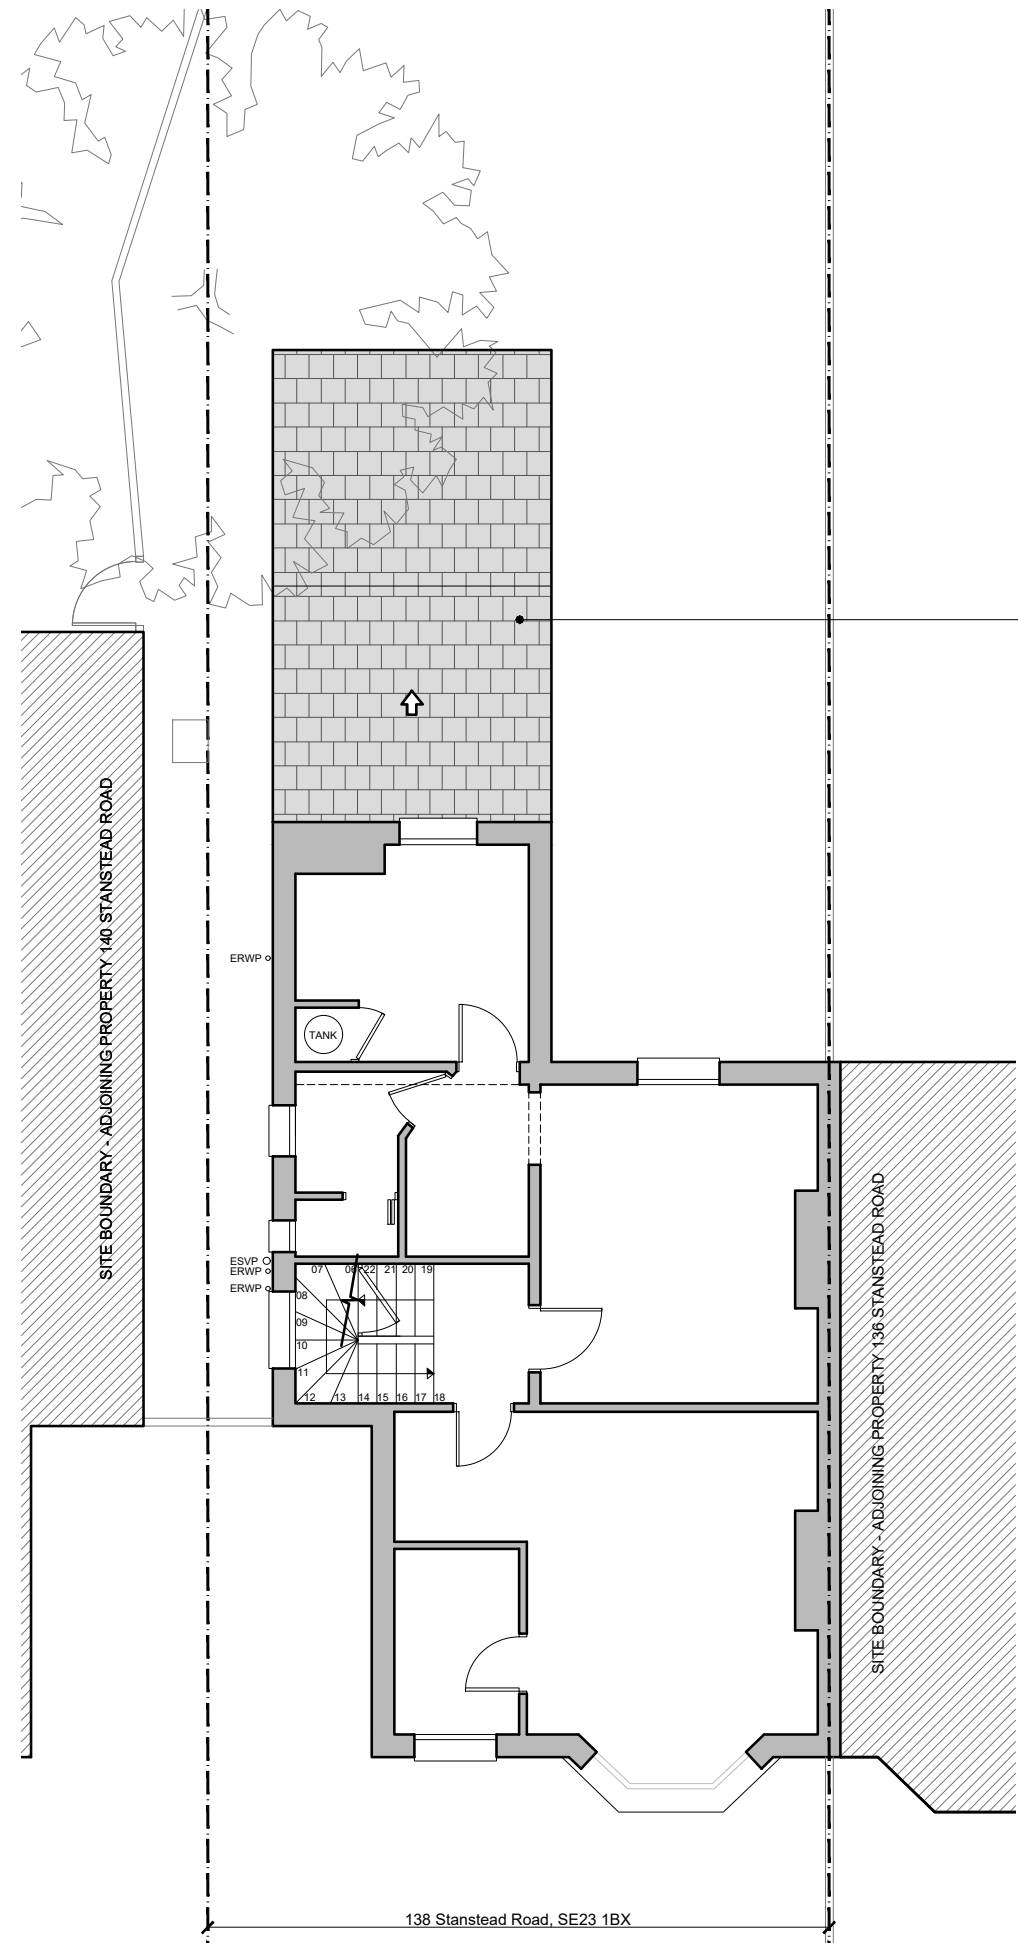
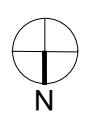


1 EXISTING GROUND FLOOR  
SCALE: 1:100

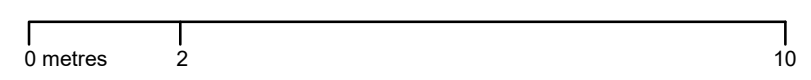

2 EXISTING FIRST FLOOR  
SCALE: 1:100

General Notes:  
 - Do not scale from the drawing.  
 - All dimensions must be verified on site before the commencement of work of the fabrication of any item. Any discrepancies must be reported to the Architect.  
 - The drawing is to be read with all related information.

rev	notes	drawn By	checked By	date
P2	second issue	AL	CC	07/03/22
P1	first issue	AL	CC	10/02/22

**GREEN TEA ARCHITECTS**  
 The Tea Factory  
 106 Endwell Road  
 London SE4 2LX  
 02086941759  
 www.greenteaarchitects.com  
 info@greenteaarchitects.com

dwg status:	<b>PLANNING</b>		
Client:	Howard Atkins		
Project:	714 - 138 Stanstead Road, SE23 1BX		
drawing description:	Existing Plans 1		
drawing number:	714 -101	Revision:	P2
scale:	1:100 @ A3		