
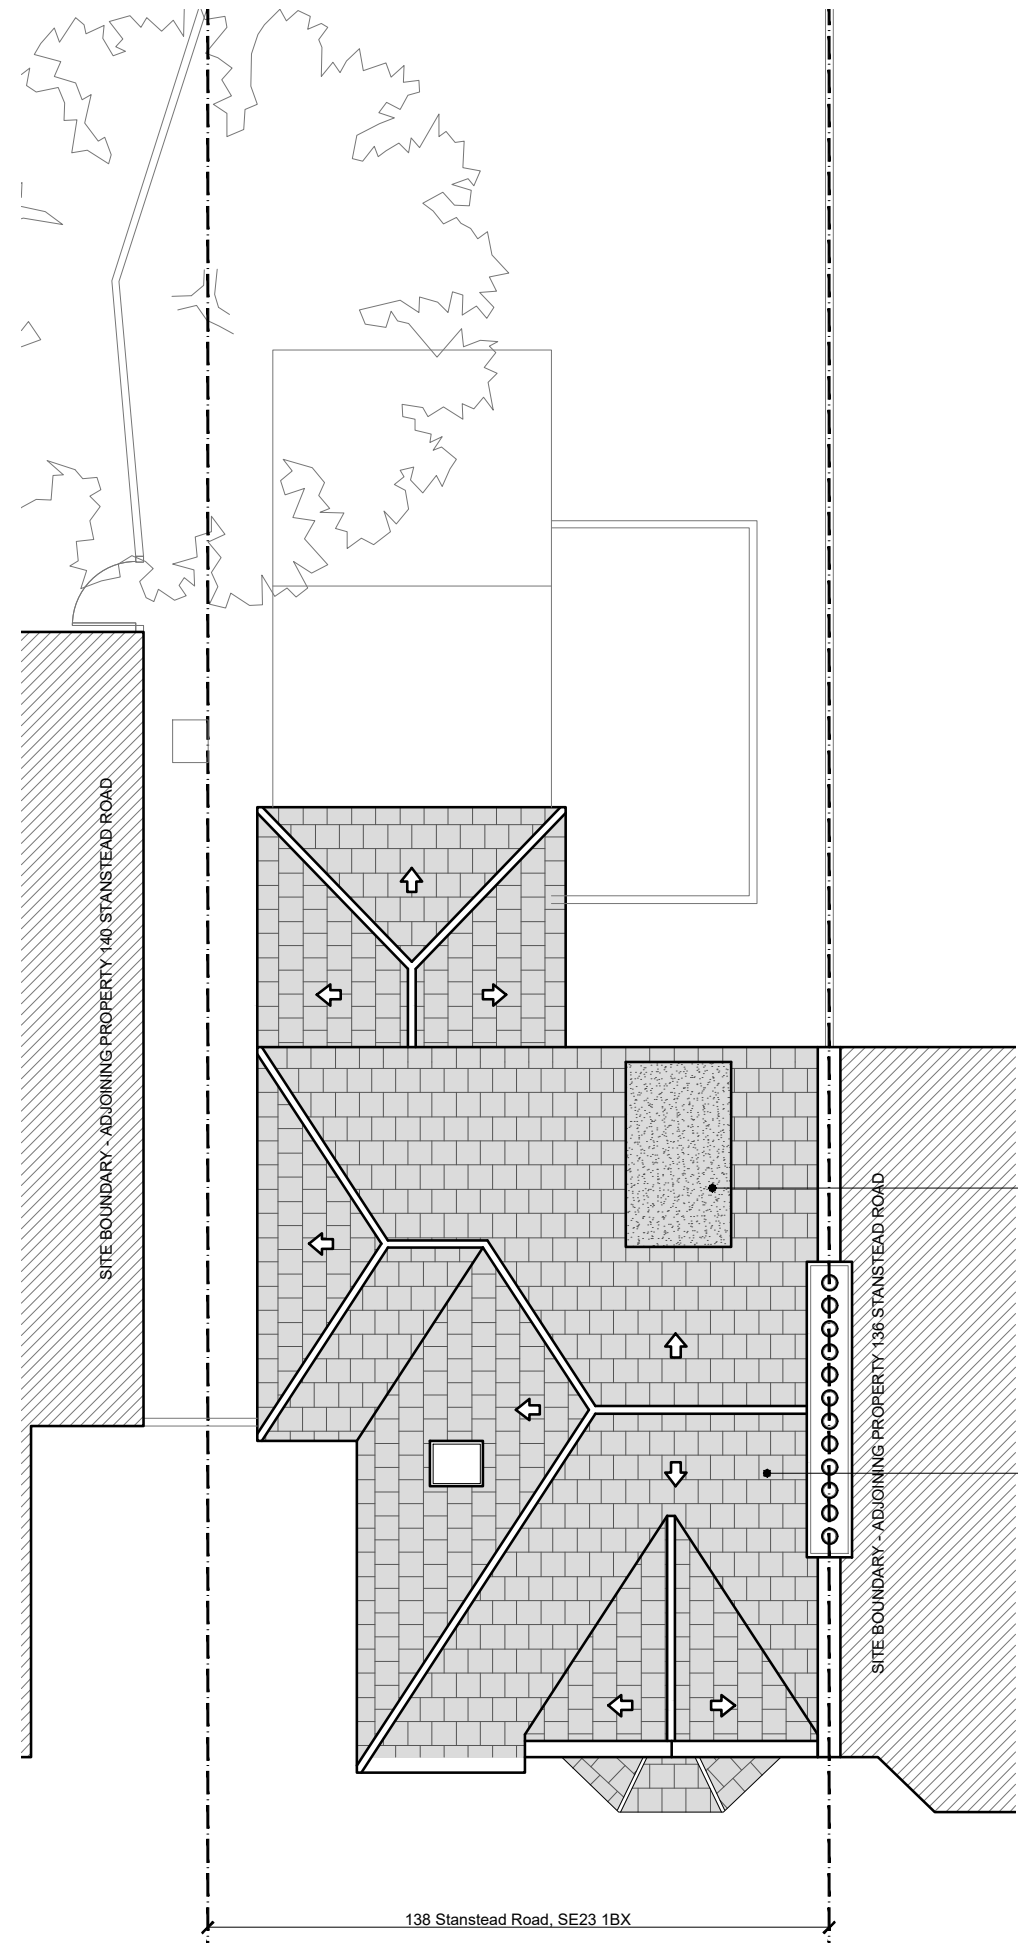


3 PROPOSED SECOND FLOOR
SCALE: 1:100

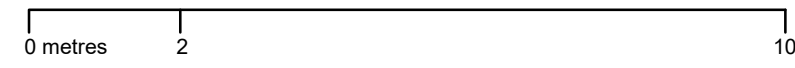

4 PROPOSED ROOF
SCALE: 1:100

General Notes:
 - Do not scale from the drawing
 - All dimensions must be verified on site before the commencement of work of the fabrication of any item. Any discrepancies must be reported to the Architect.
 - The drawing is to be read with all related information.

rev	notes	drawn By	checked By	date
P2	second issue	AL	CC	07/03/22
P1	first issue	AL	CC	10/02/22

GREEN TEA ARCHITECTS
 The Tea Factory
 106 Endwell Road
 London SE4 2LX
 02086941759
 www.greenteaarchitects.com
 info@greenteaarchitects.com

dwg status: PLANNING	
Client: Howard Atkins	
Project: 714 - 138 Stanstead Road, SE23 1BX	
drawing description: Proposed Plans 2	
drawing number: 714 -202	Revision: P2
scale: 1:100 @ A3	