



Scale in Metres 1:100

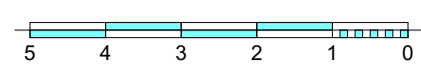


Proposed N Elev 1:100
As approved in the planning permission partly completed development and also as proposed in this application

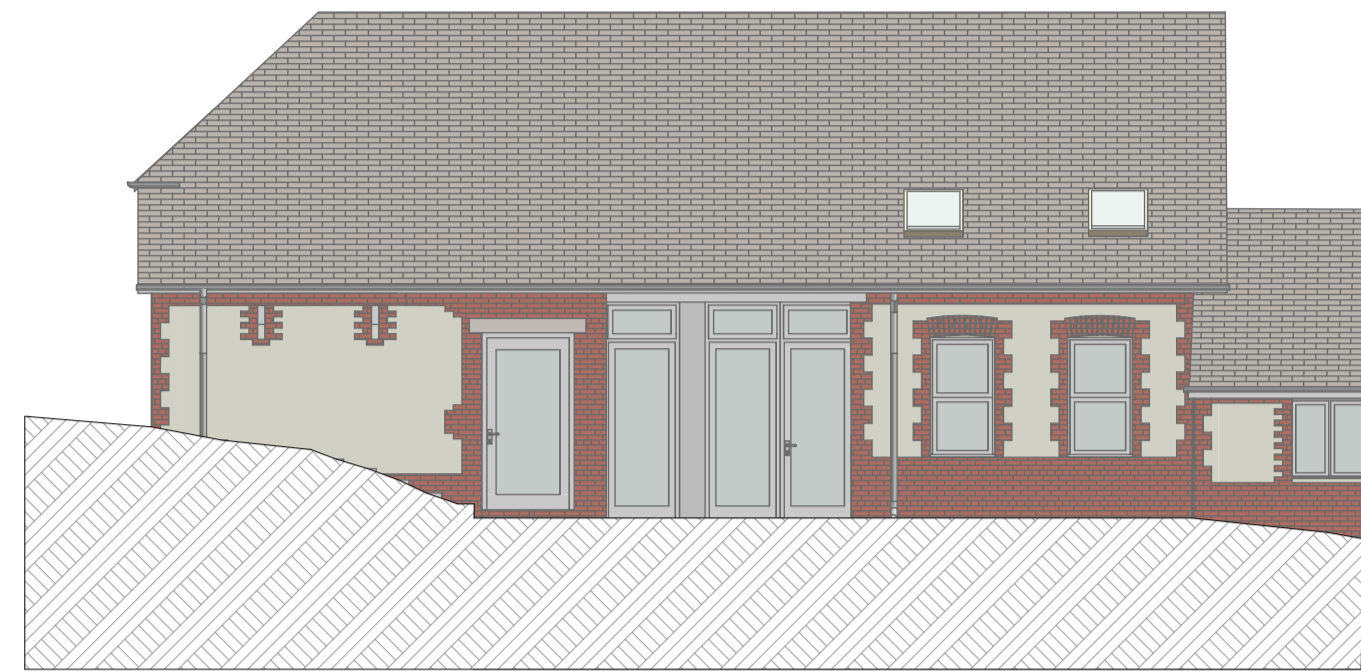


Proposed West Elev 1:100
The proposed elevation in this application




Approved West Elev 1:100
The approved elevation in the partly completed development

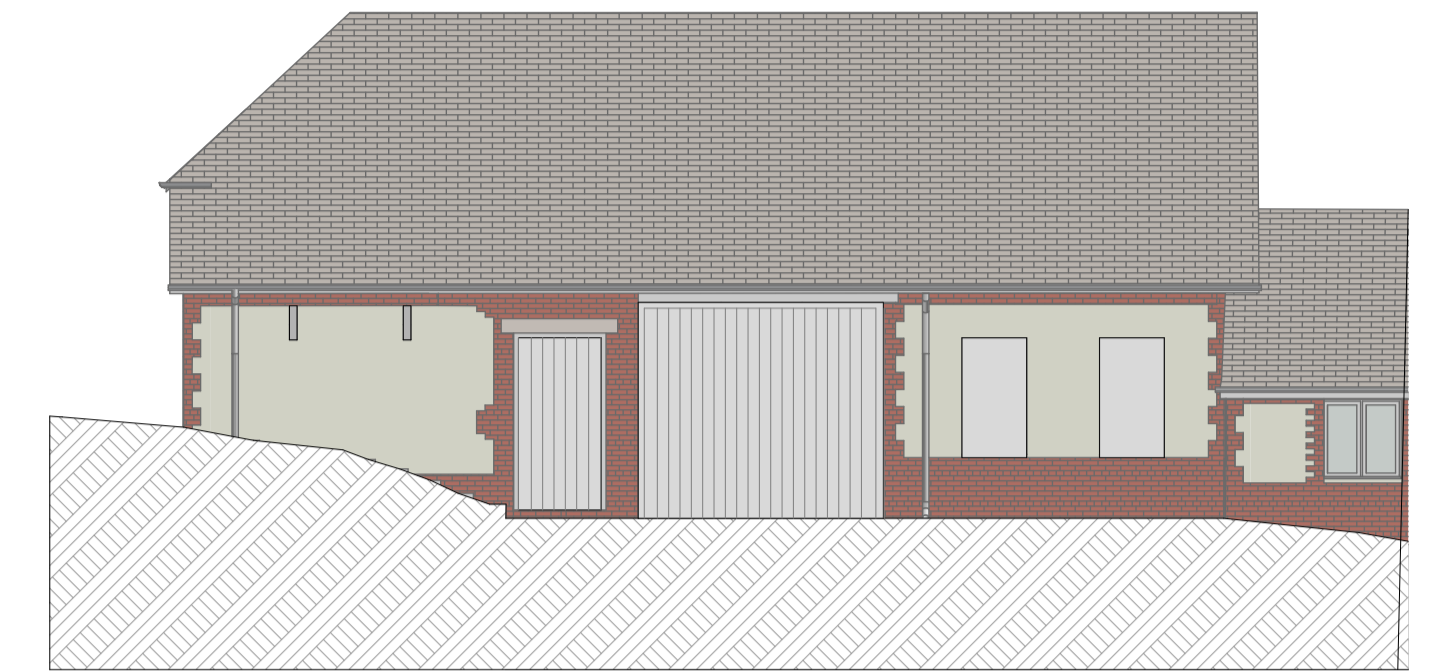


Existing West Elev 1:100
The existing unconverted elevation

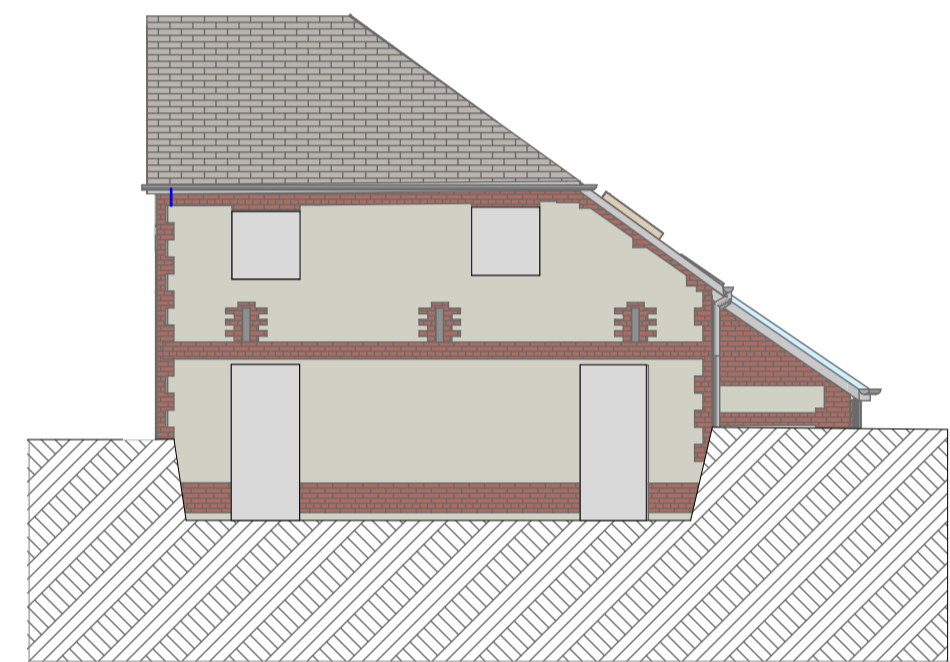

Existing N Elev 1:100
The existing unconverted elevation

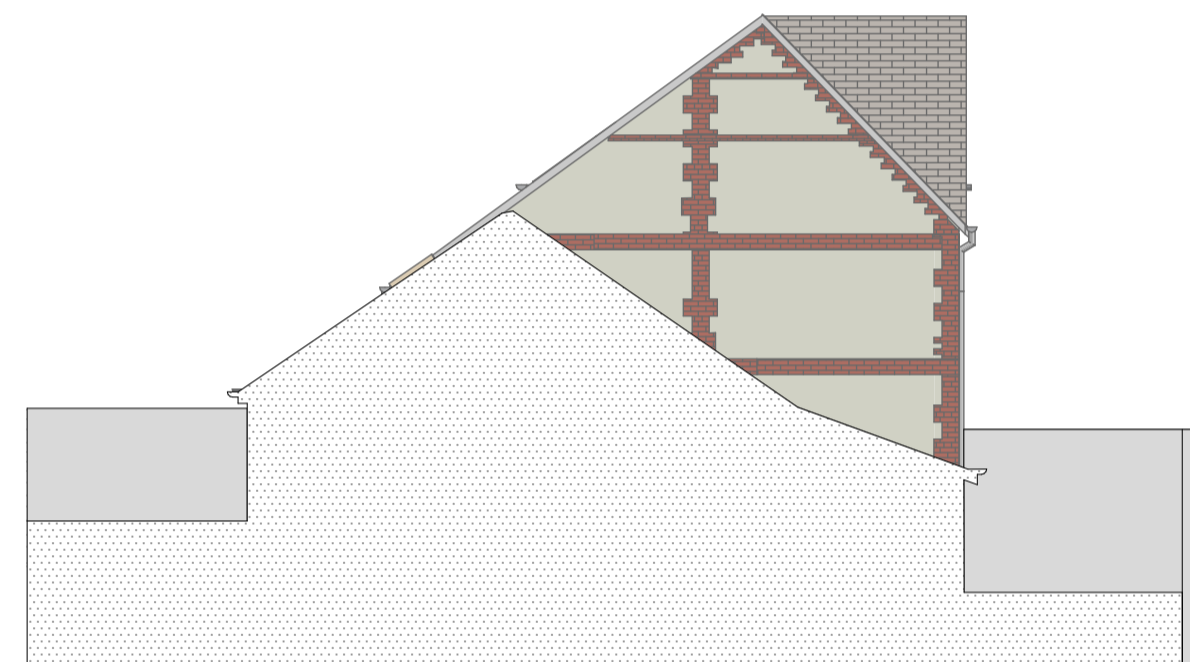


South Elevation 1:100
The existing and proposed elevation (unaltered)

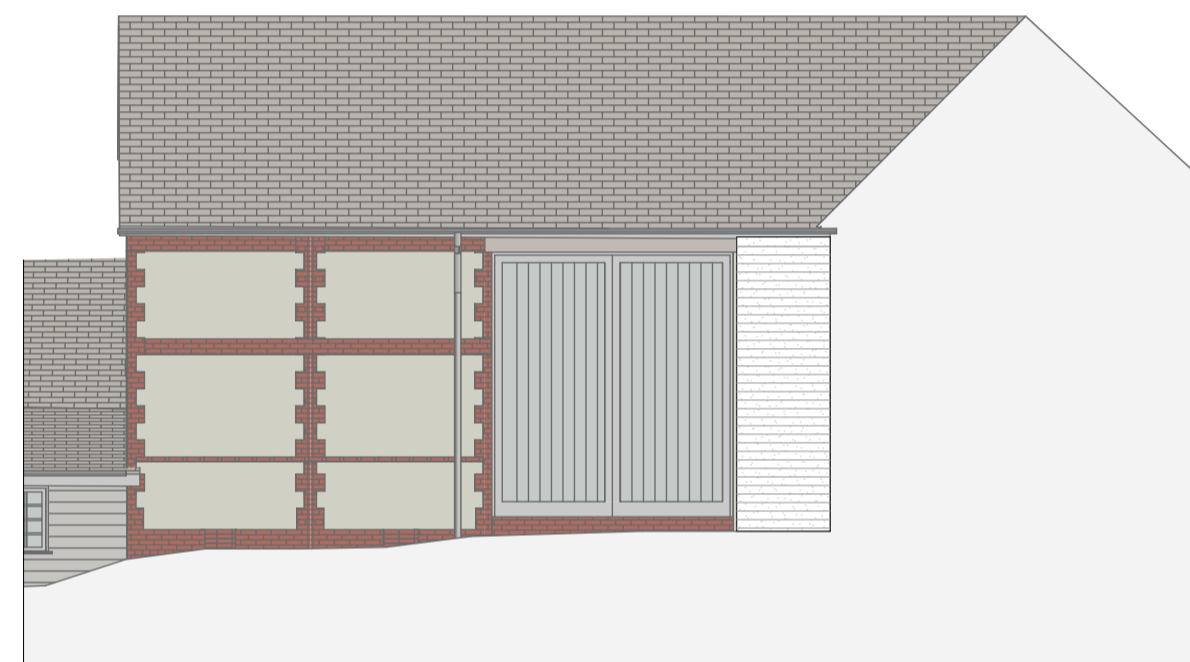

East Elevation 1:100
The existing unconverted elevation



Approved East Elevation 1:100

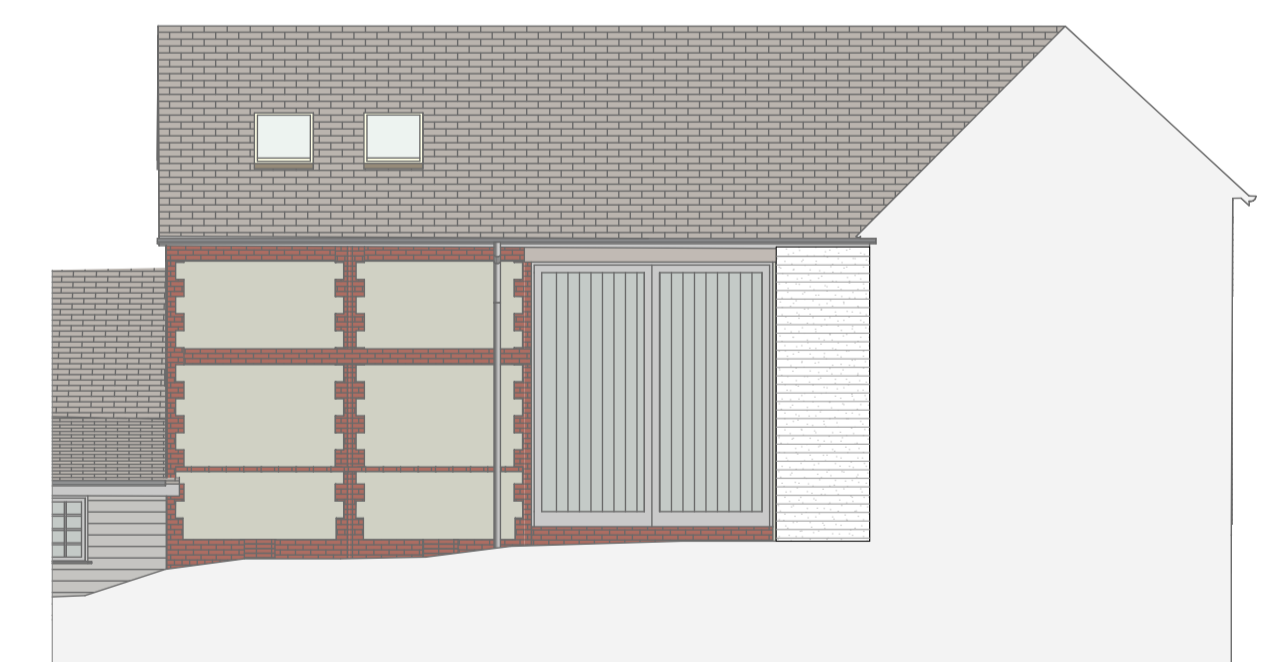

Proposed East Elevation 1:100
As proposed in this application

Scale in Metres 1:100

