



© Crown Copyright and Database Right 2017
 Ordnance Survey (OS Licence No. 100048957)
 This document is subject to the Ordnance Survey Licence which can be found at
 www.ordnancesurvey.co.uk/licences
229274/100048957

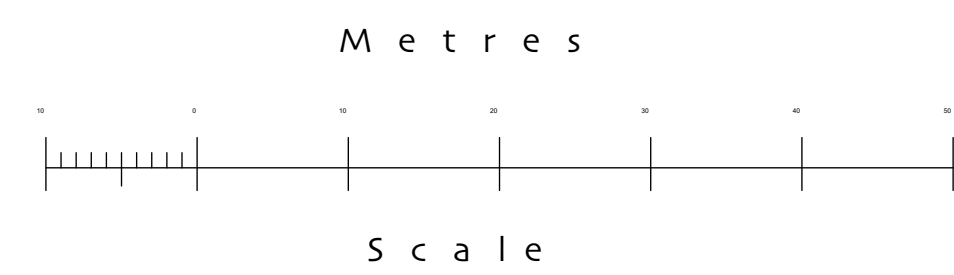

BP Block Plan 1:500

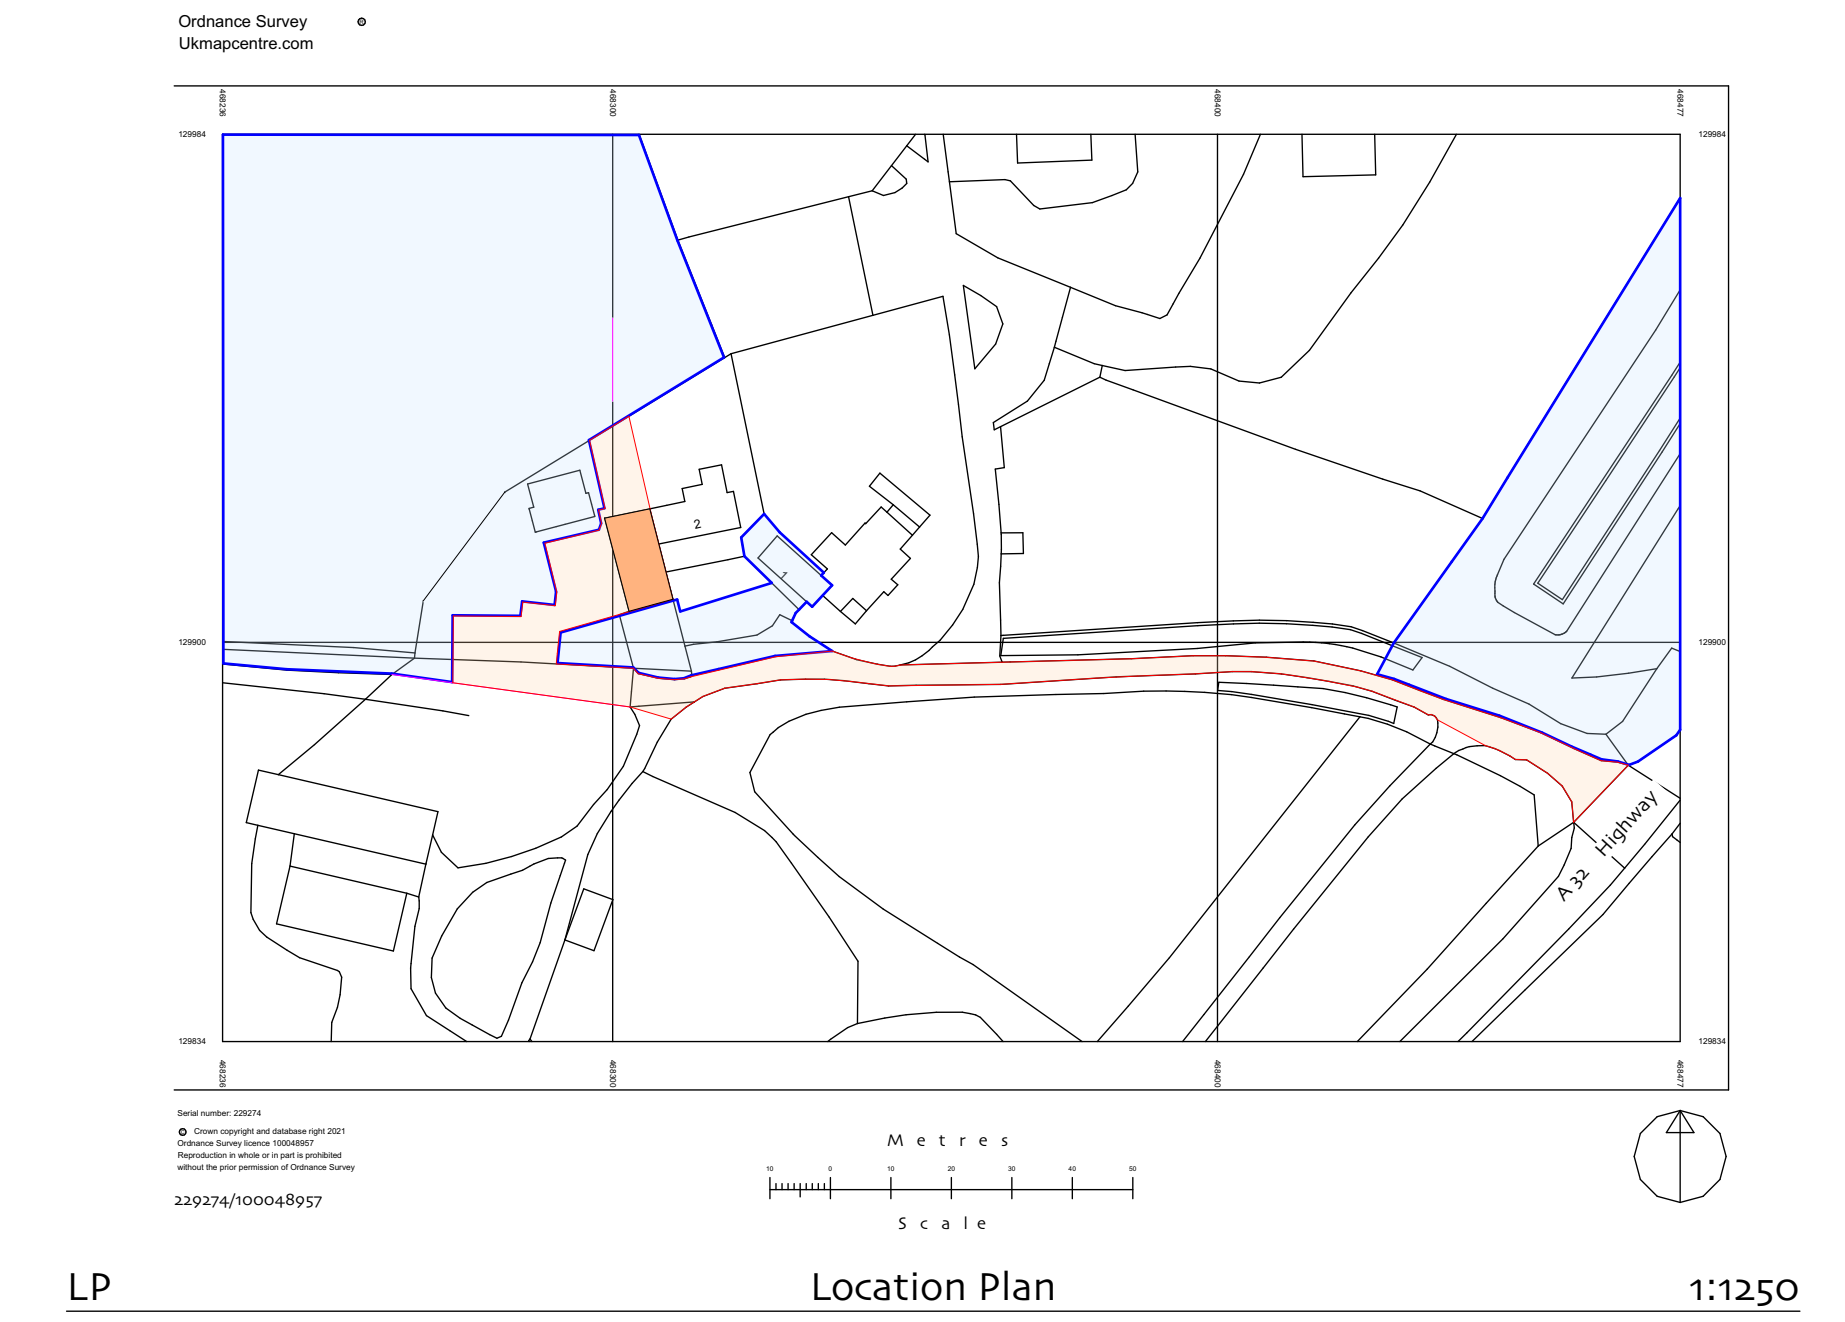

LP Location Plan 1:1250

