




WINDOW ELEVATIONS.

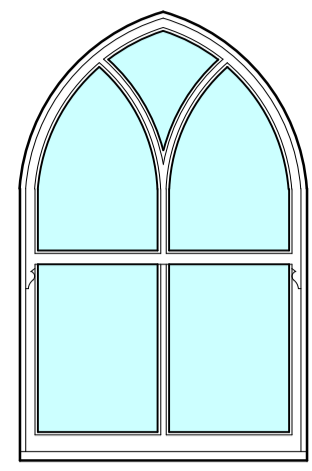


W1 & W7

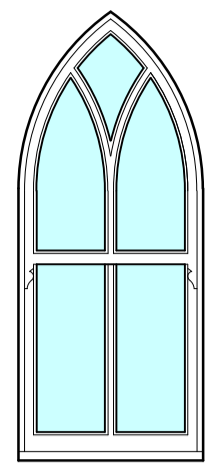

W2 & W6

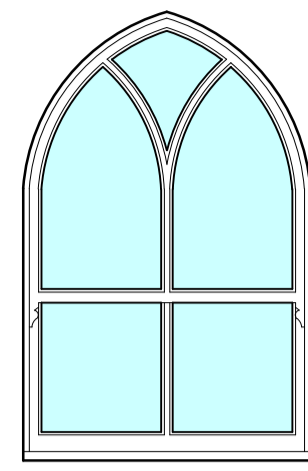


W8

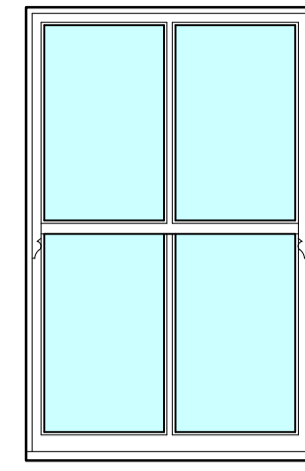


W13




HORIZONTAL SECTIONS

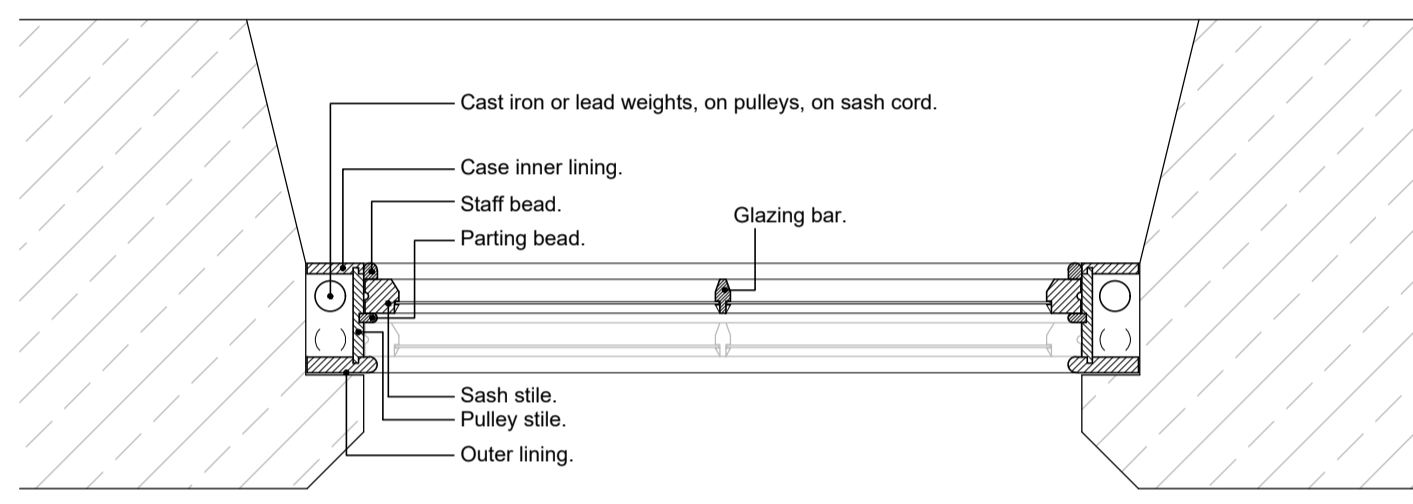

W1 & W7

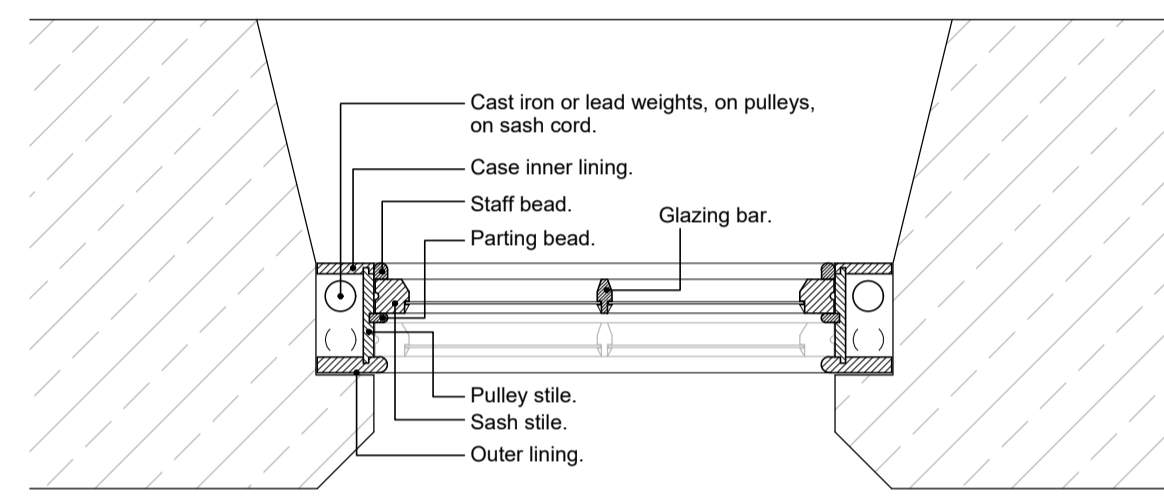


W2 & W6

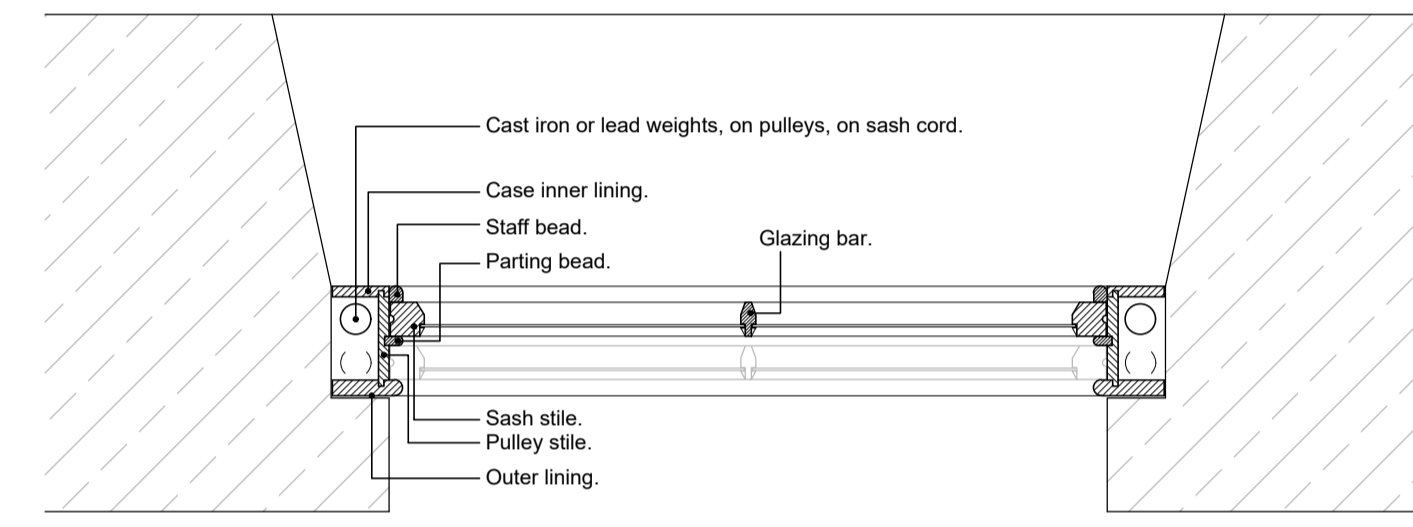


W8 & W13


VERTICAL SECTIONS

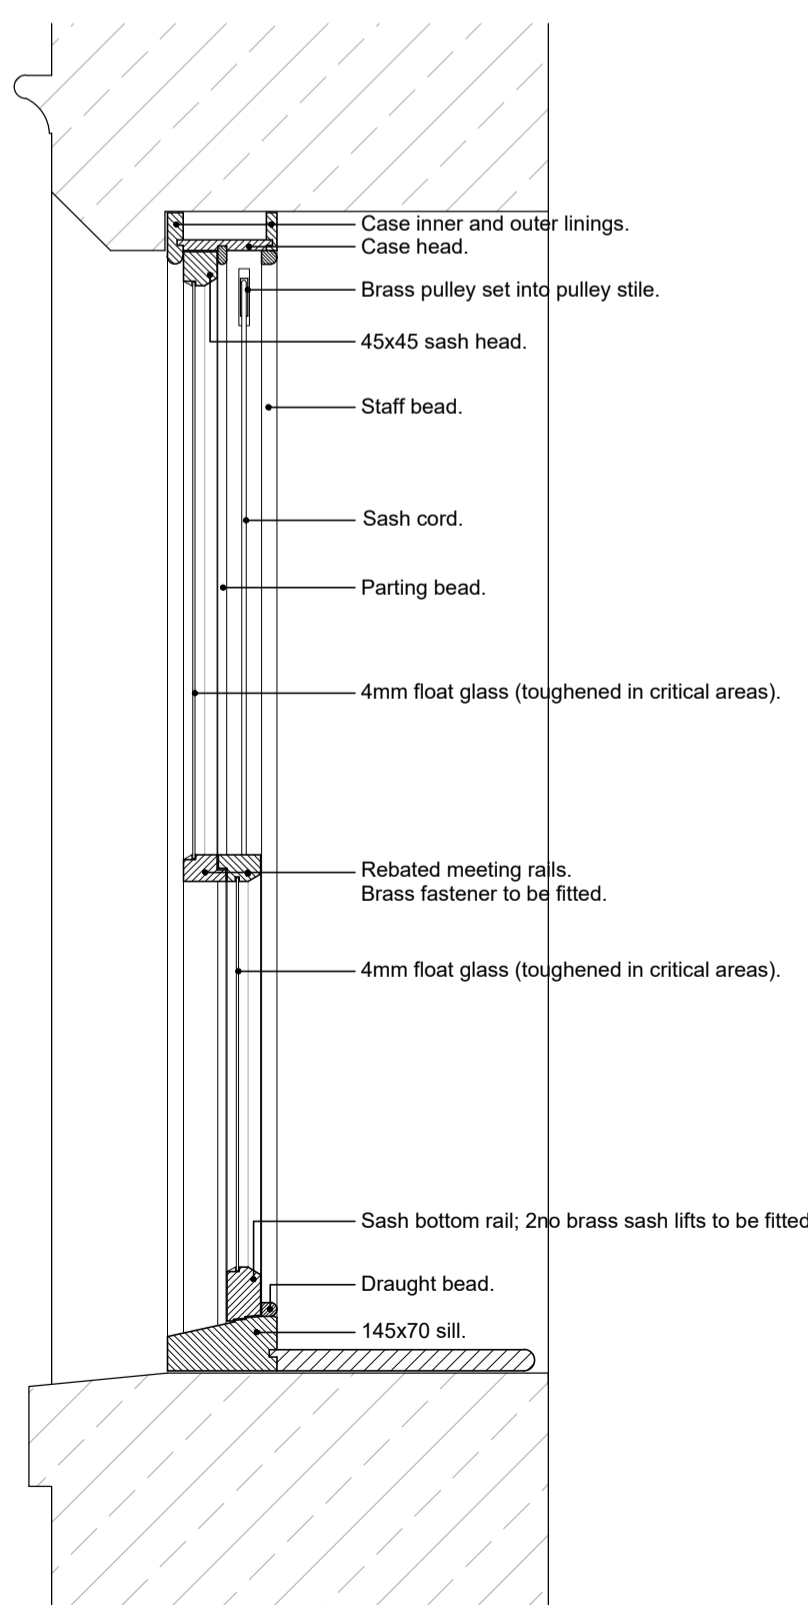


W1, W2, W6 & W7

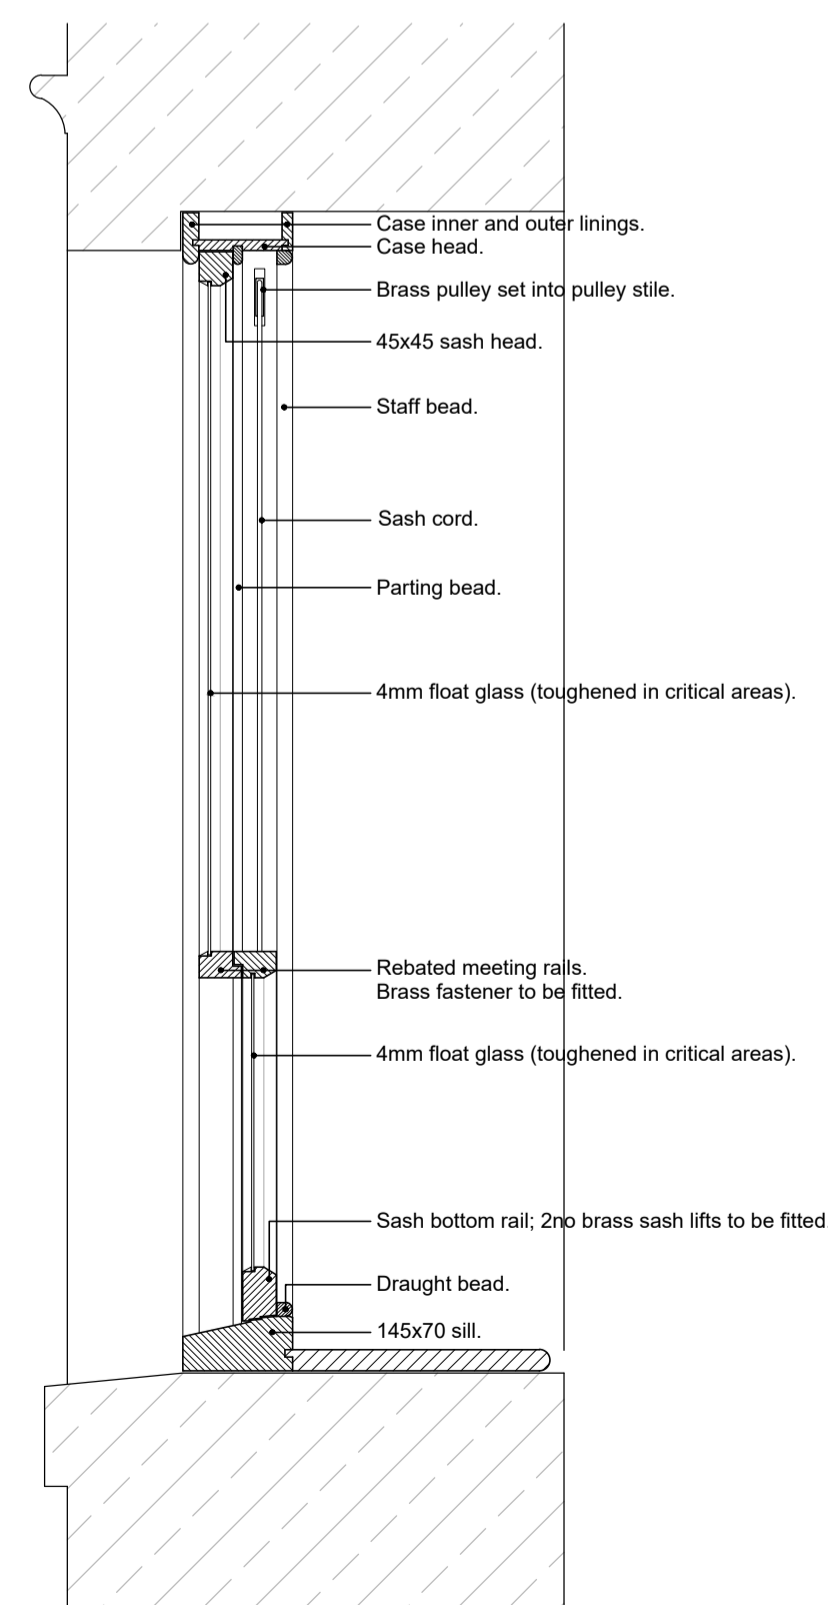

W8

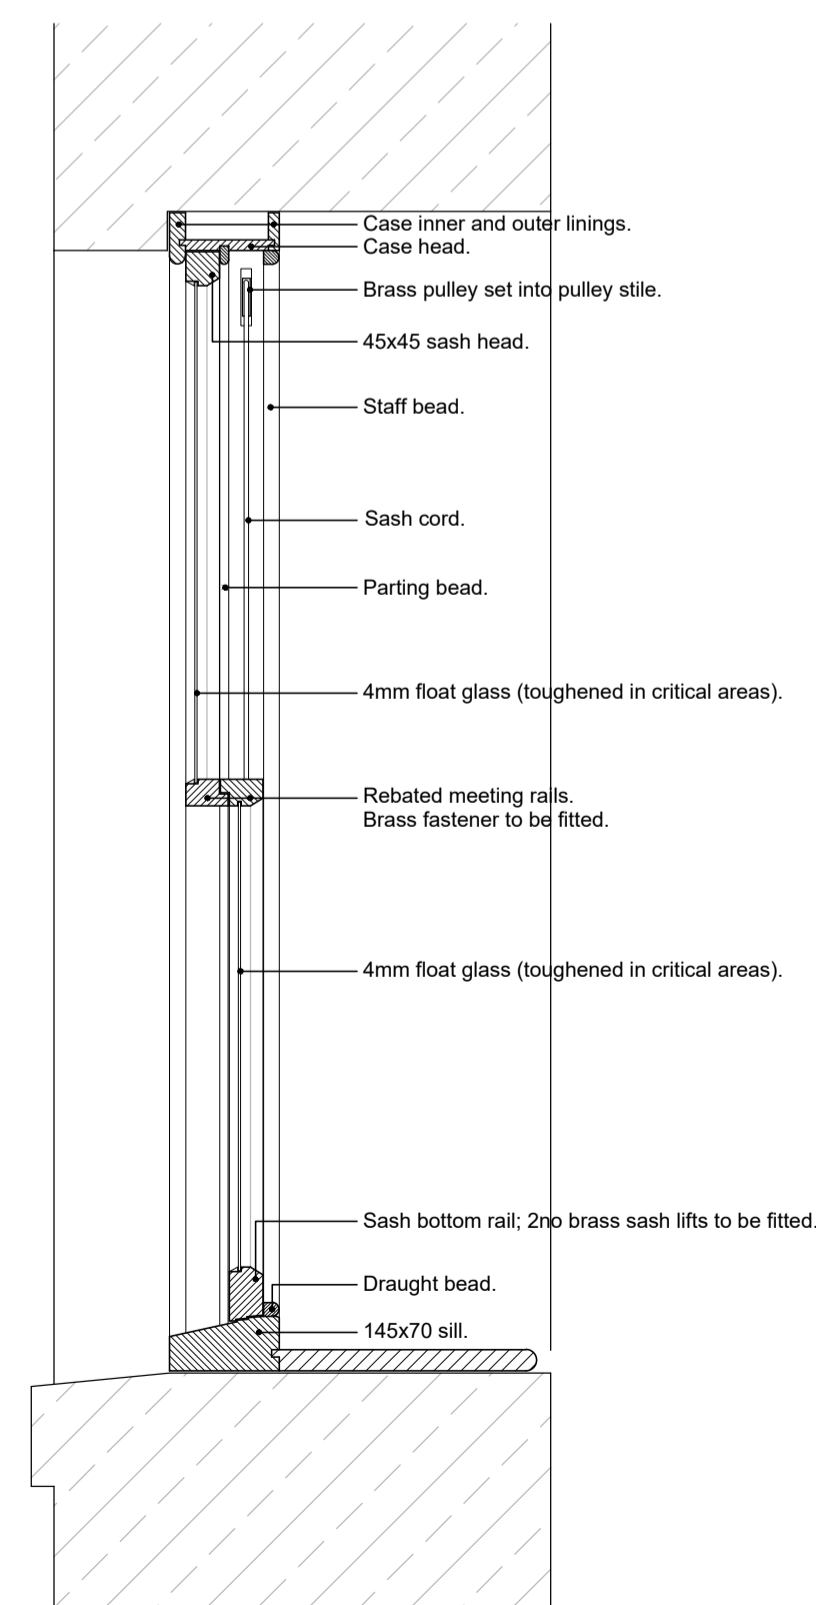

W13

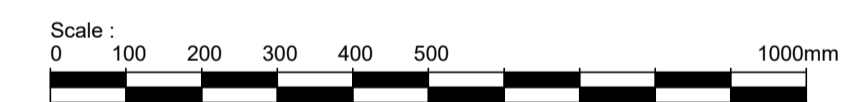

NOTES

AMENDMENTS

PROJECT
Replacement Window Proposals
at
Wooperton Lodge
Wooperton
ALNWICK
NE66 4XS

CLIENT
Wooperton Estate, c/o Savills

TITLE
Window Details



The Lumen, St James Boulevard, Newcastle
Helix, Newcastle upon Tyne, NE4 5BZ
Tel 0191 917 1444
www.savills.co.uk

SCALE 1:100, 1:10 @ A1	DRAWN J.W. / IM DATE MARCH 2022
---------------------------	------------------------------------

DRAWING NUMBER
5322-07 - A