

BA-MPC_1.1

The middleton's plant collection

DATE
21.02.19


BY
WH

SCALE
1:100 @ A3


PROJECT
Belay Awakes woodland play

FOR
English Heritage


STUDIO HARDIE
UNIT 4 PHOENIX WORKS
NORTH STREET
LEWES
EAST SUSSEX
BN7 2PE

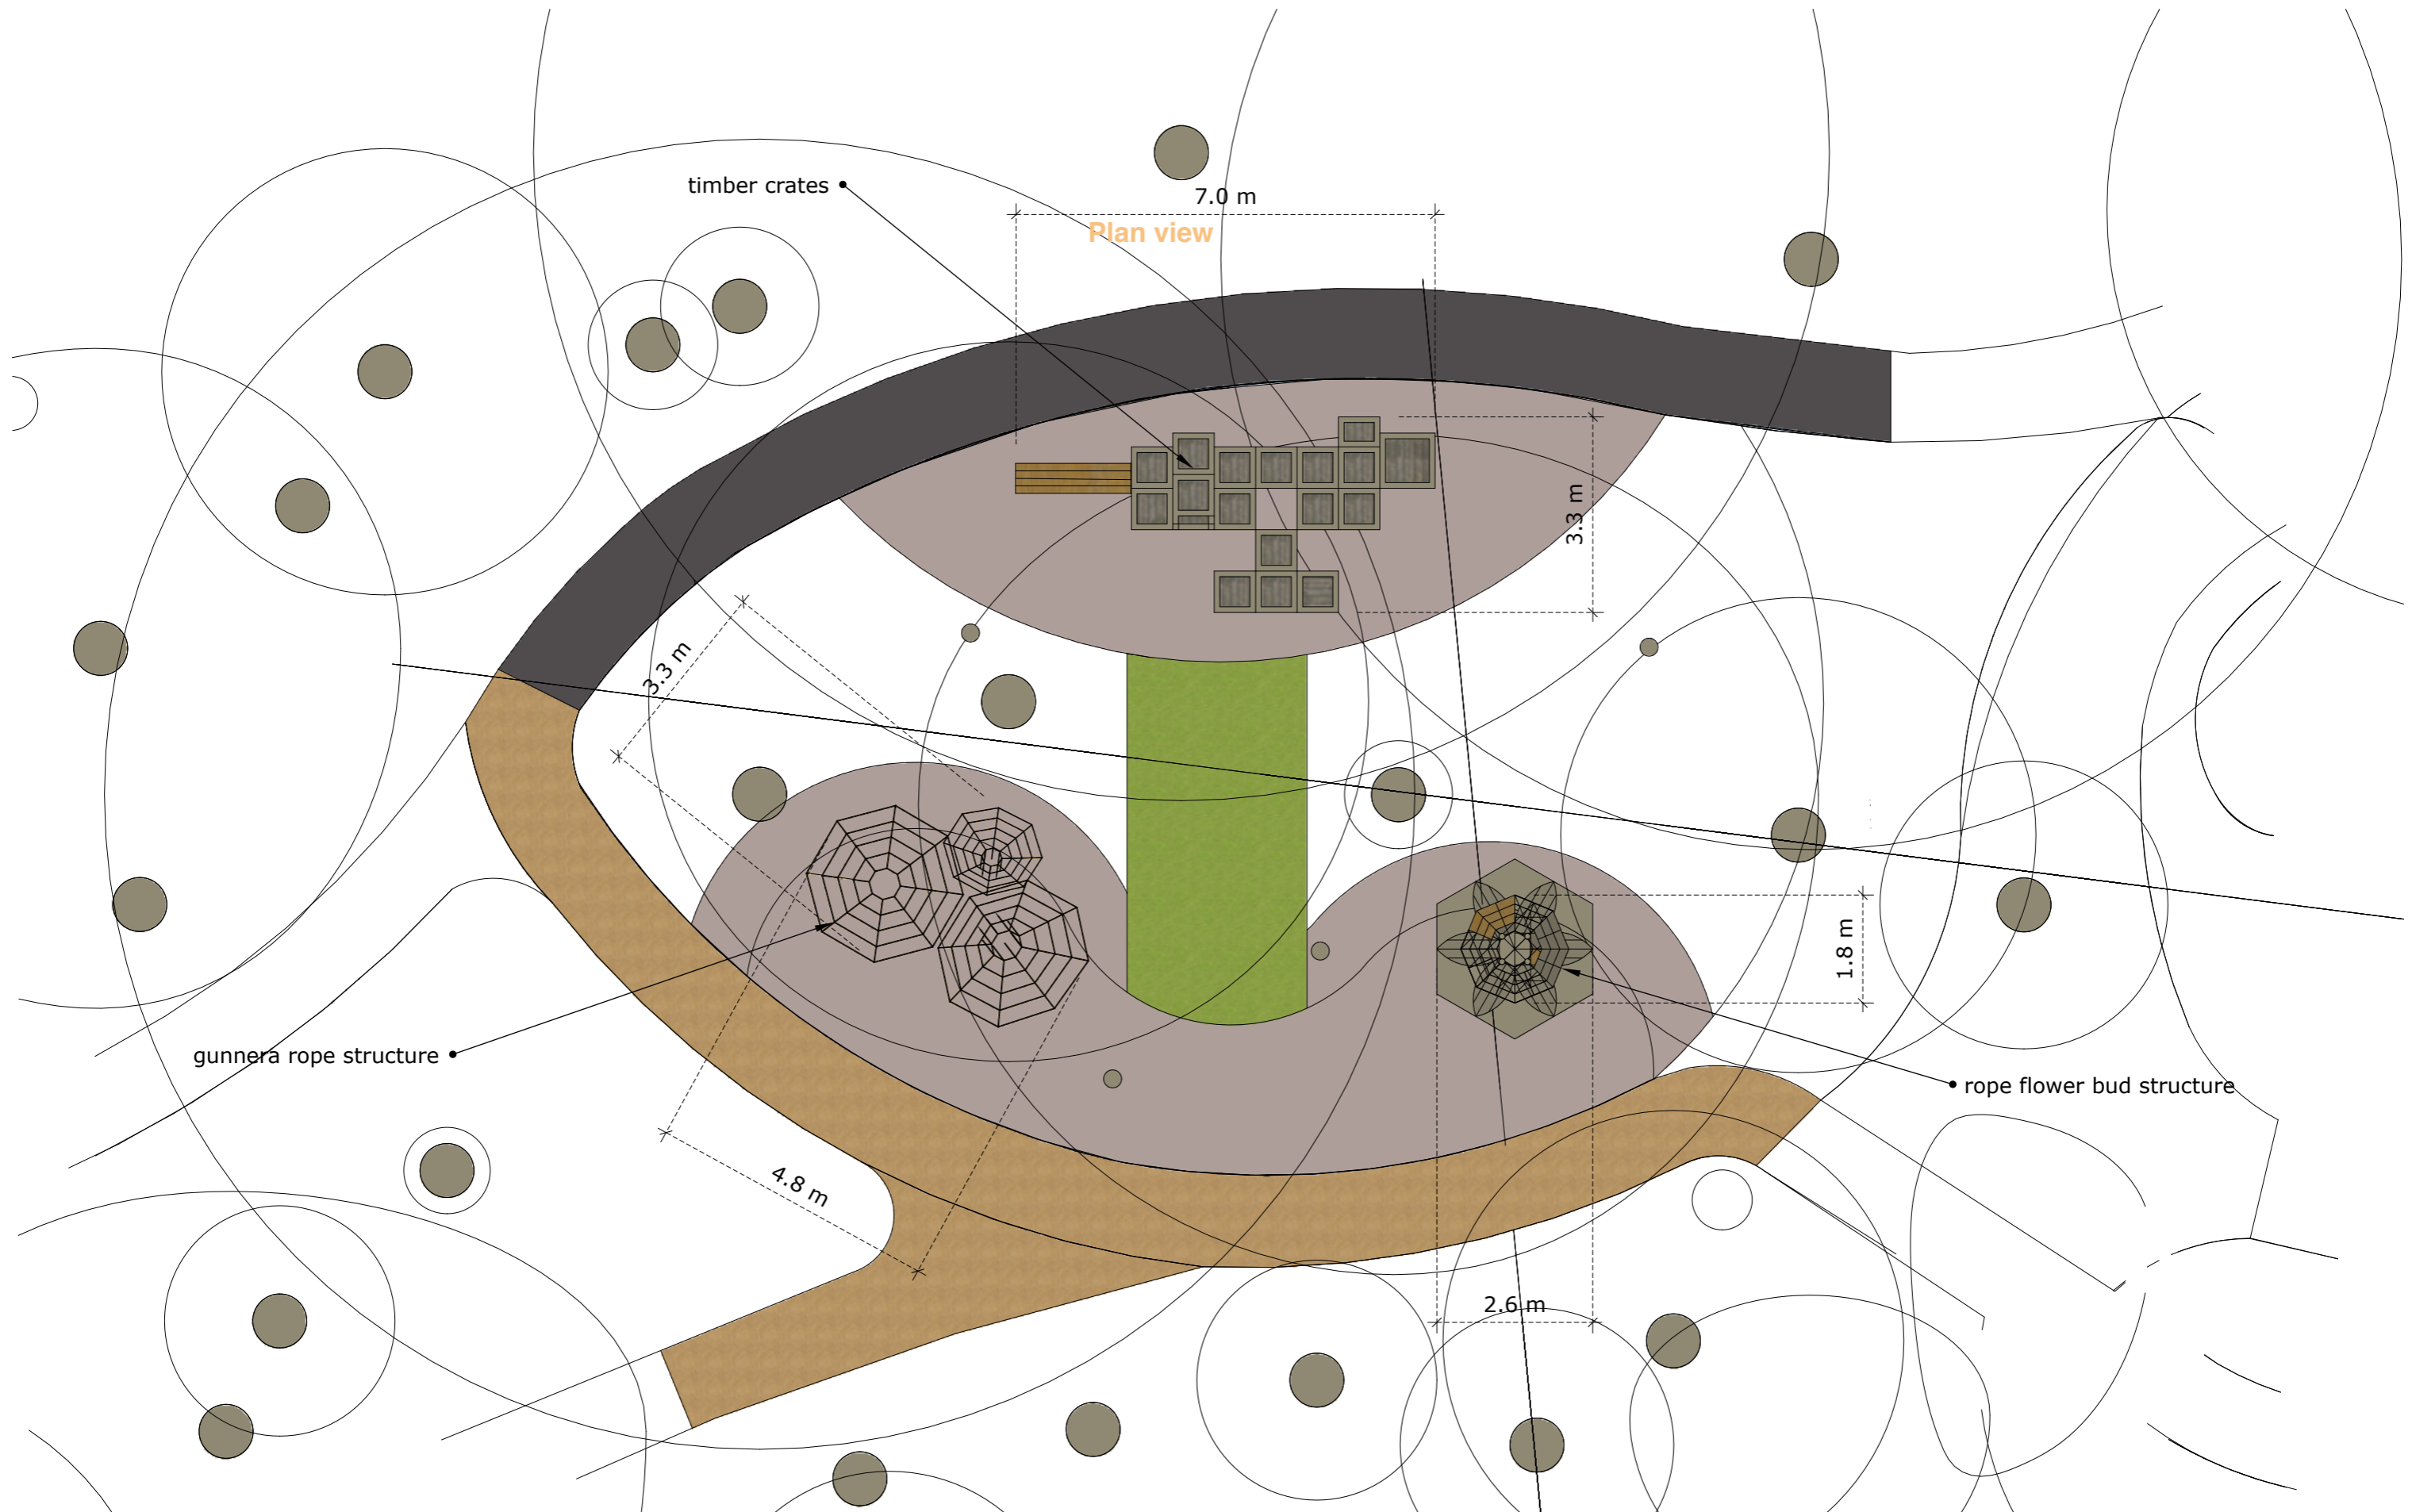


North elevation

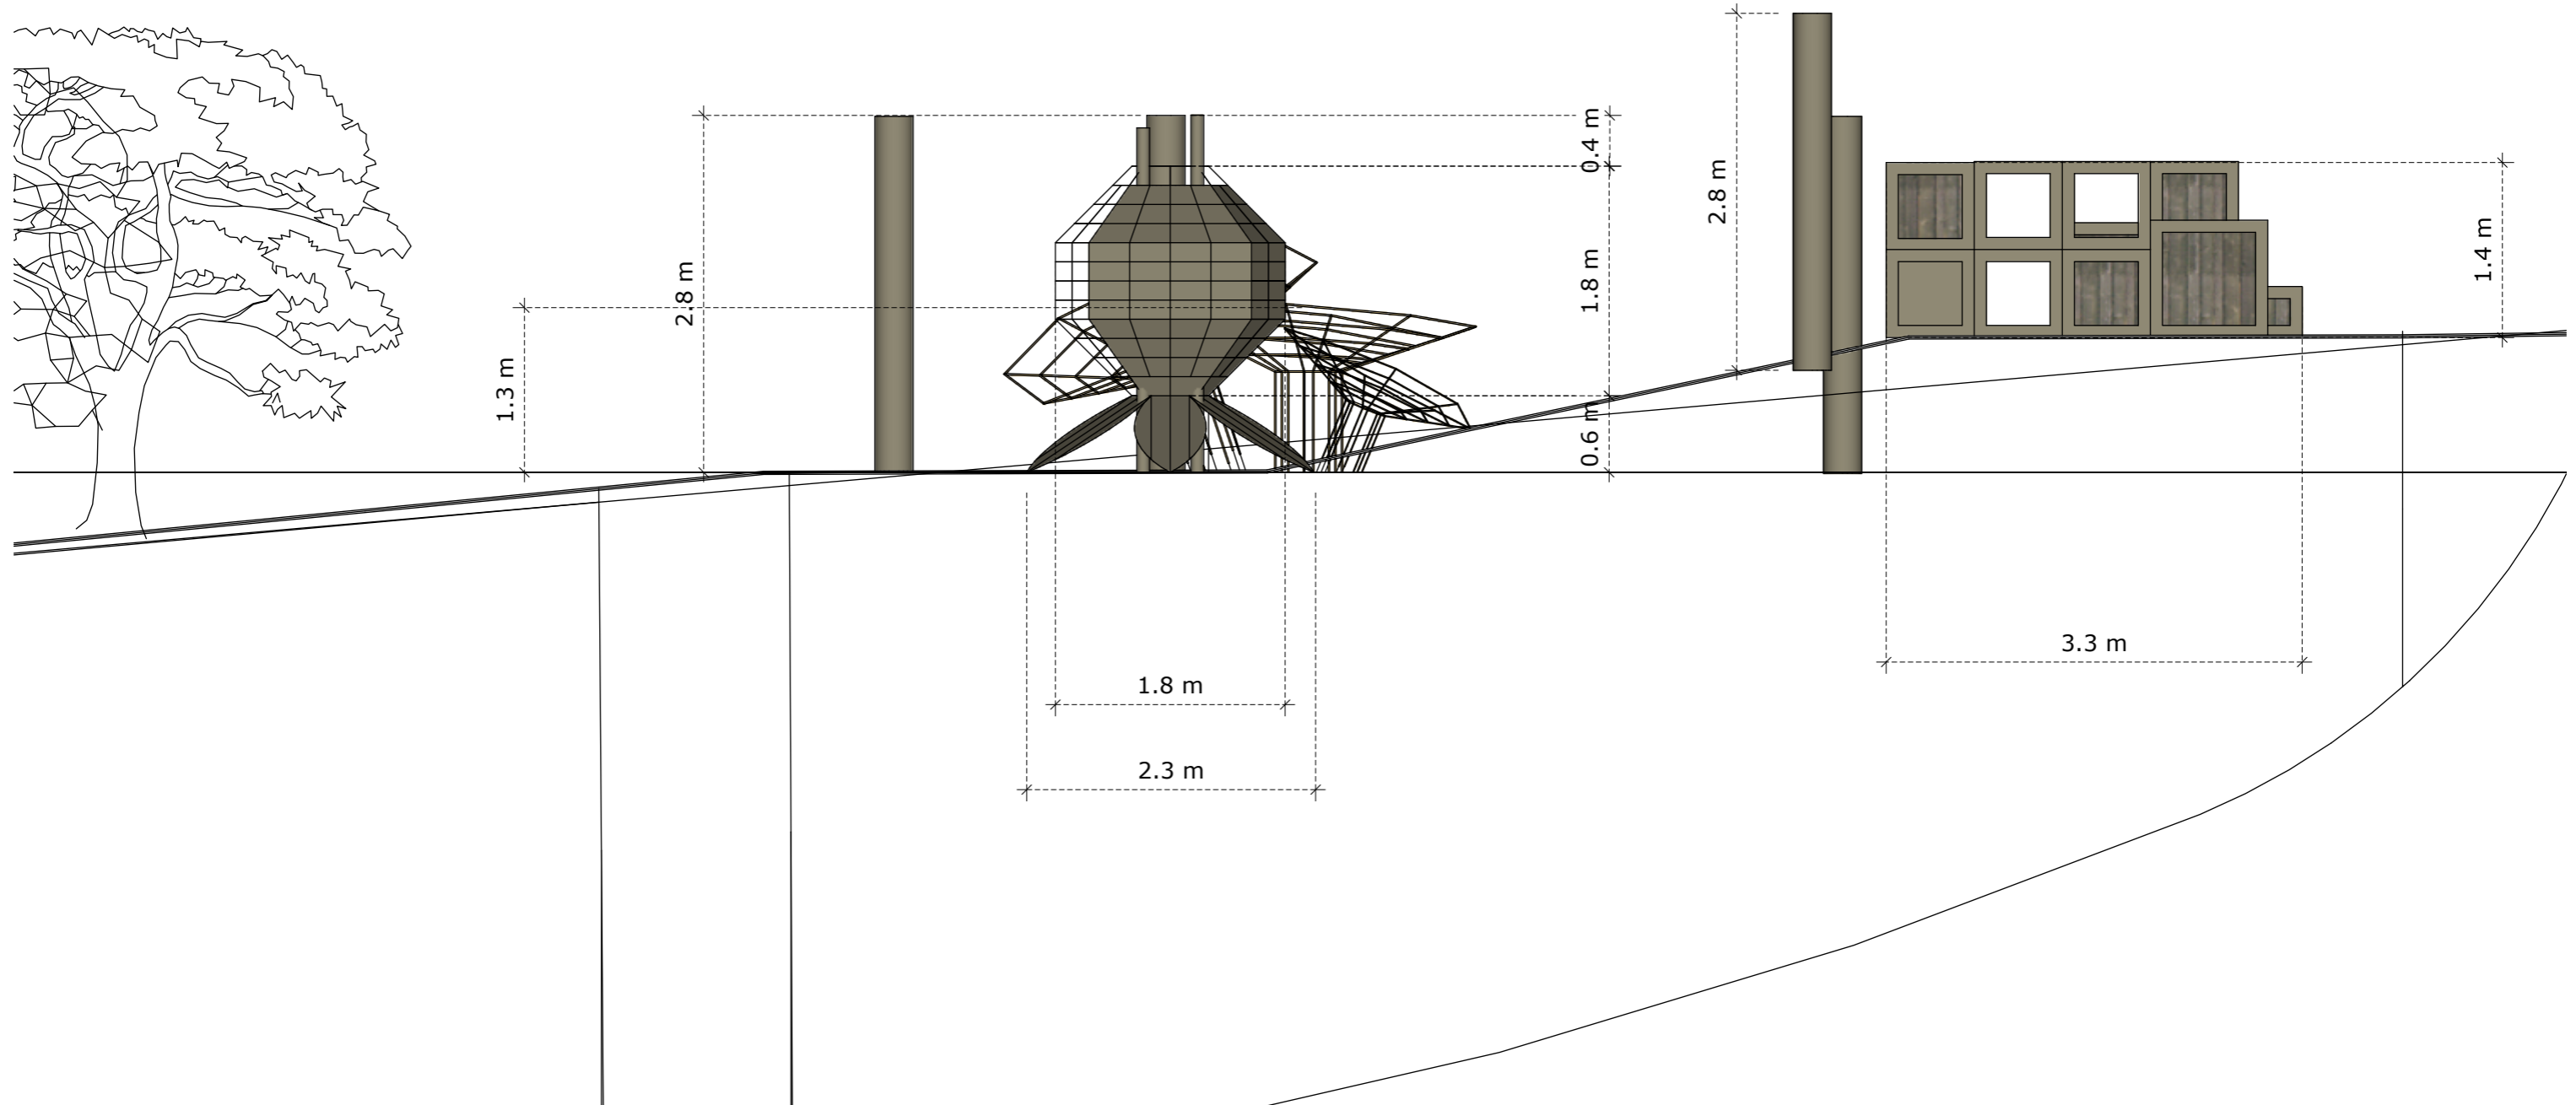

East elevation

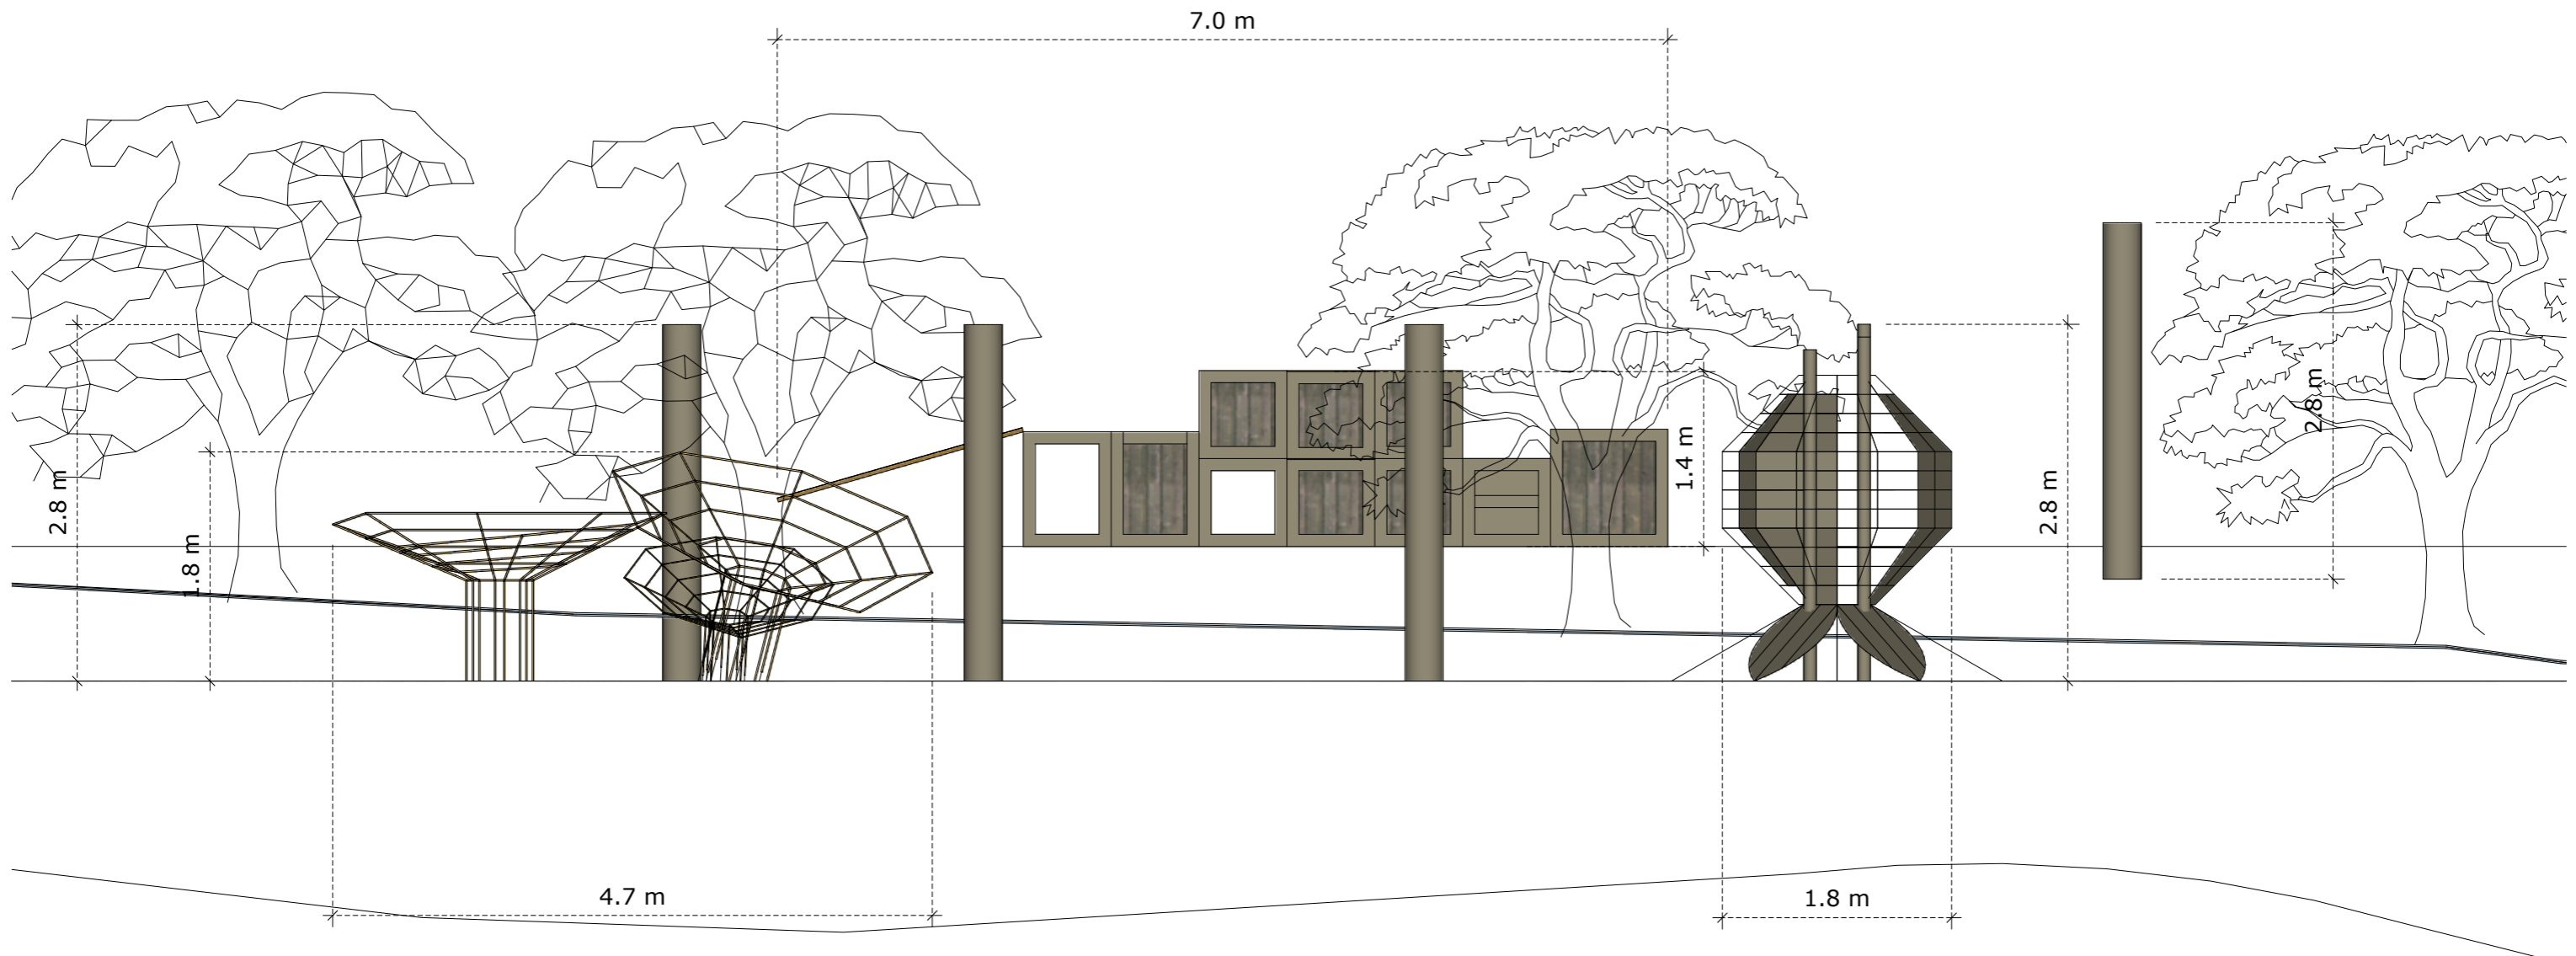

South elevation

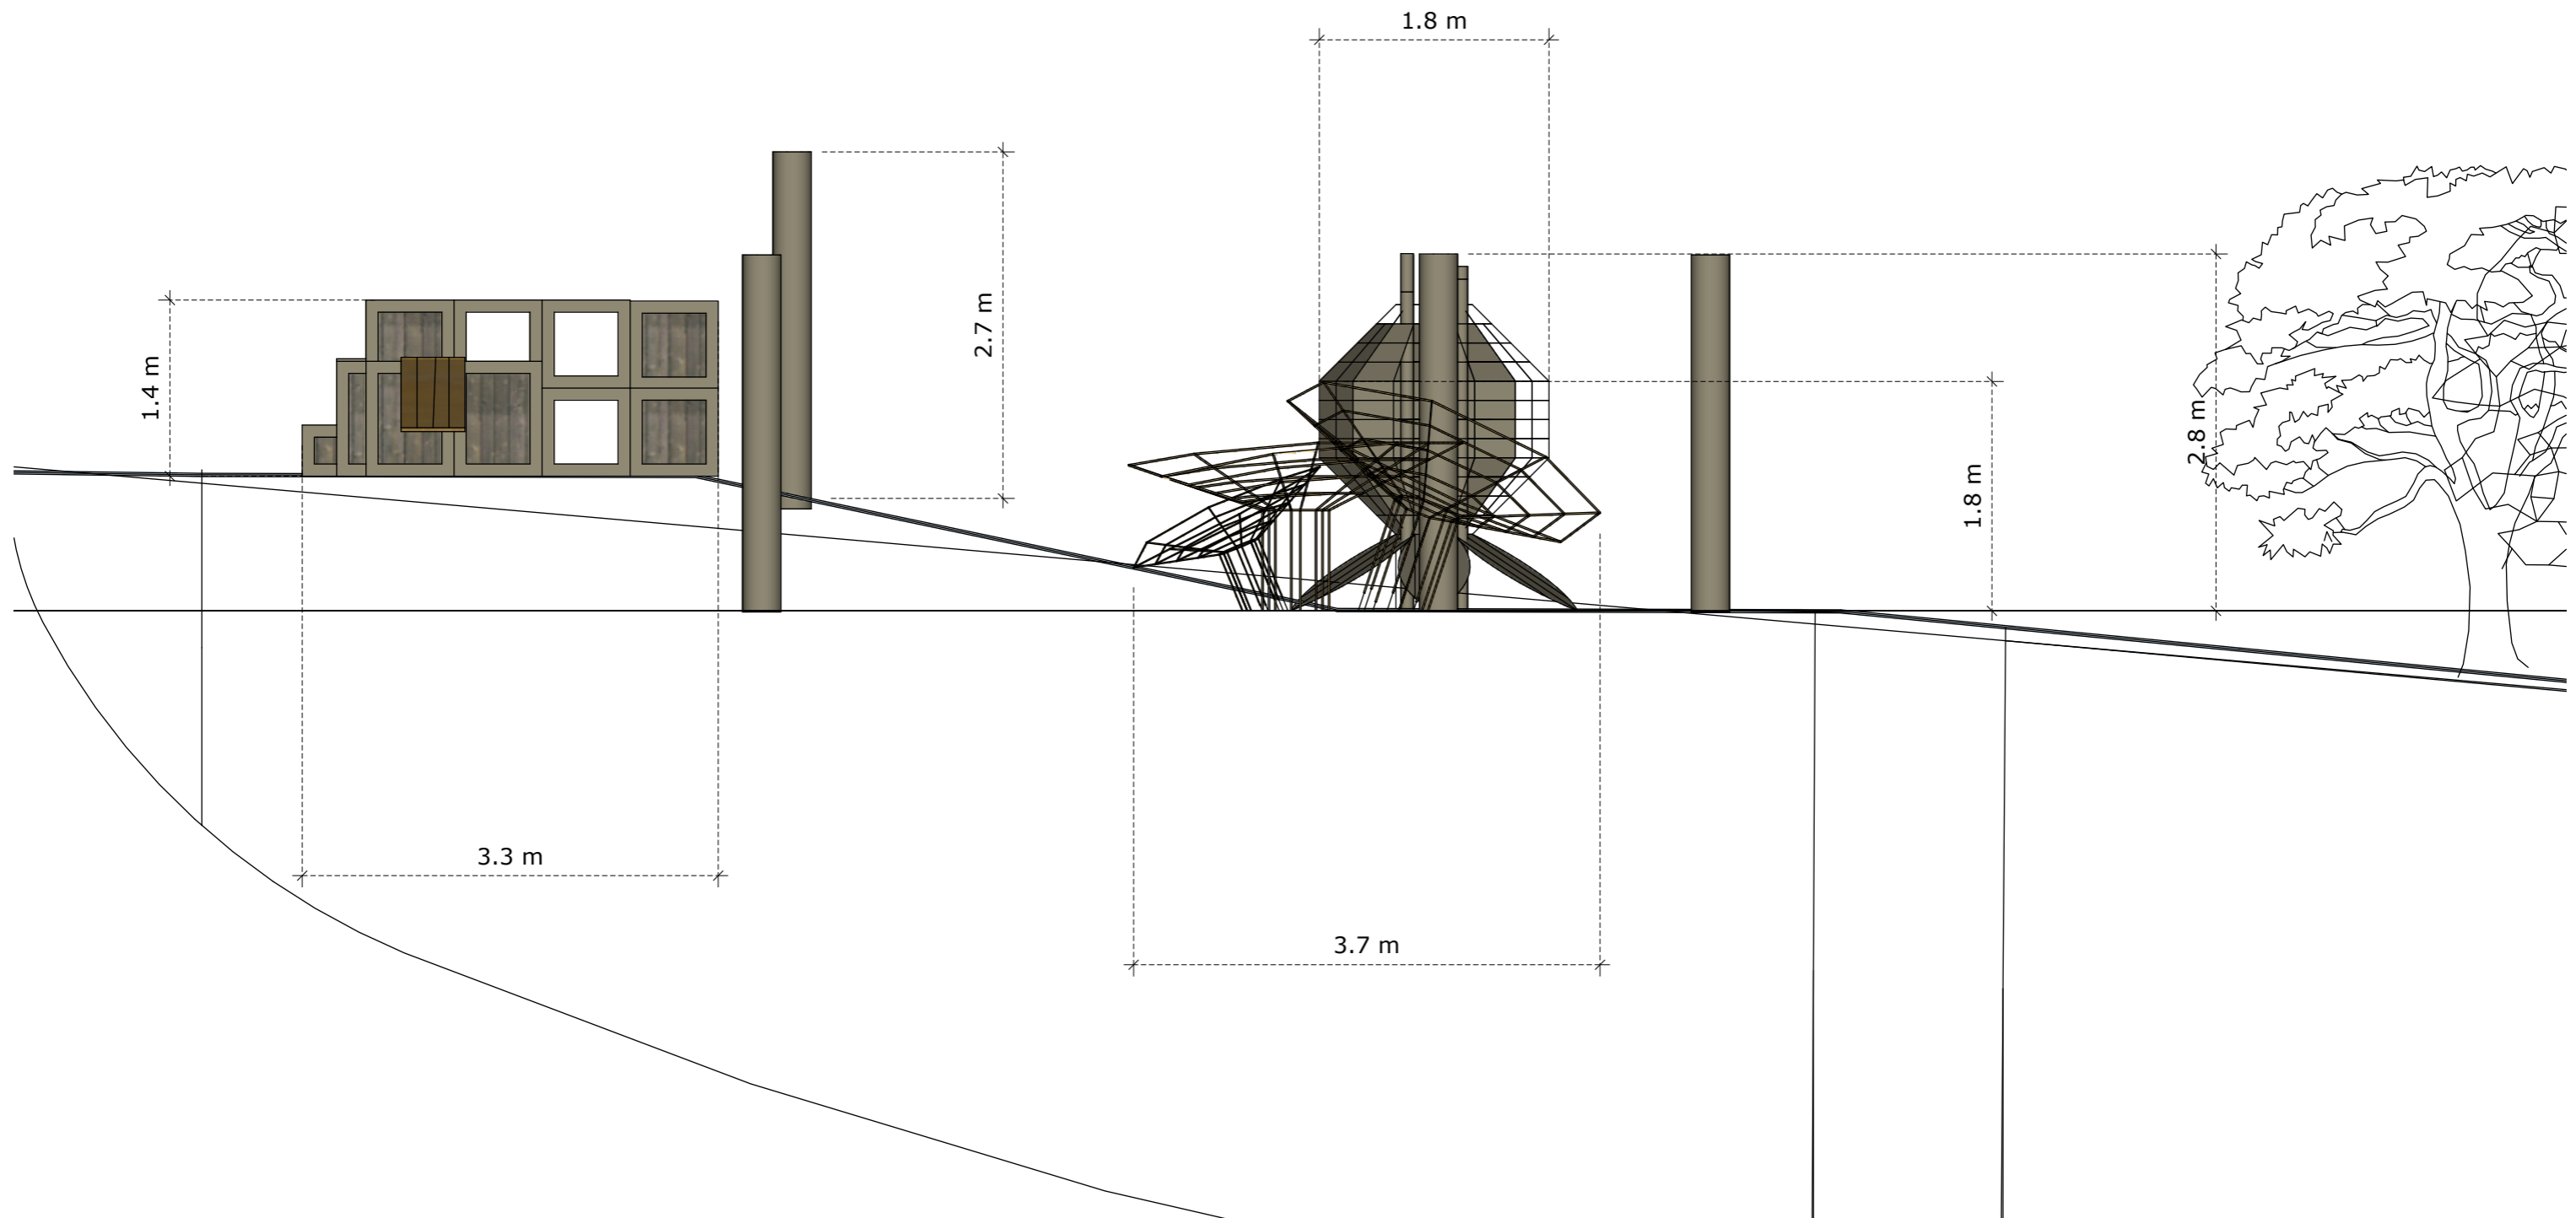

West elevation

