


Application for tree works at
TARRY BARN
CHURCH RD
DAGLINGWORTH GL77AG

Position of tree

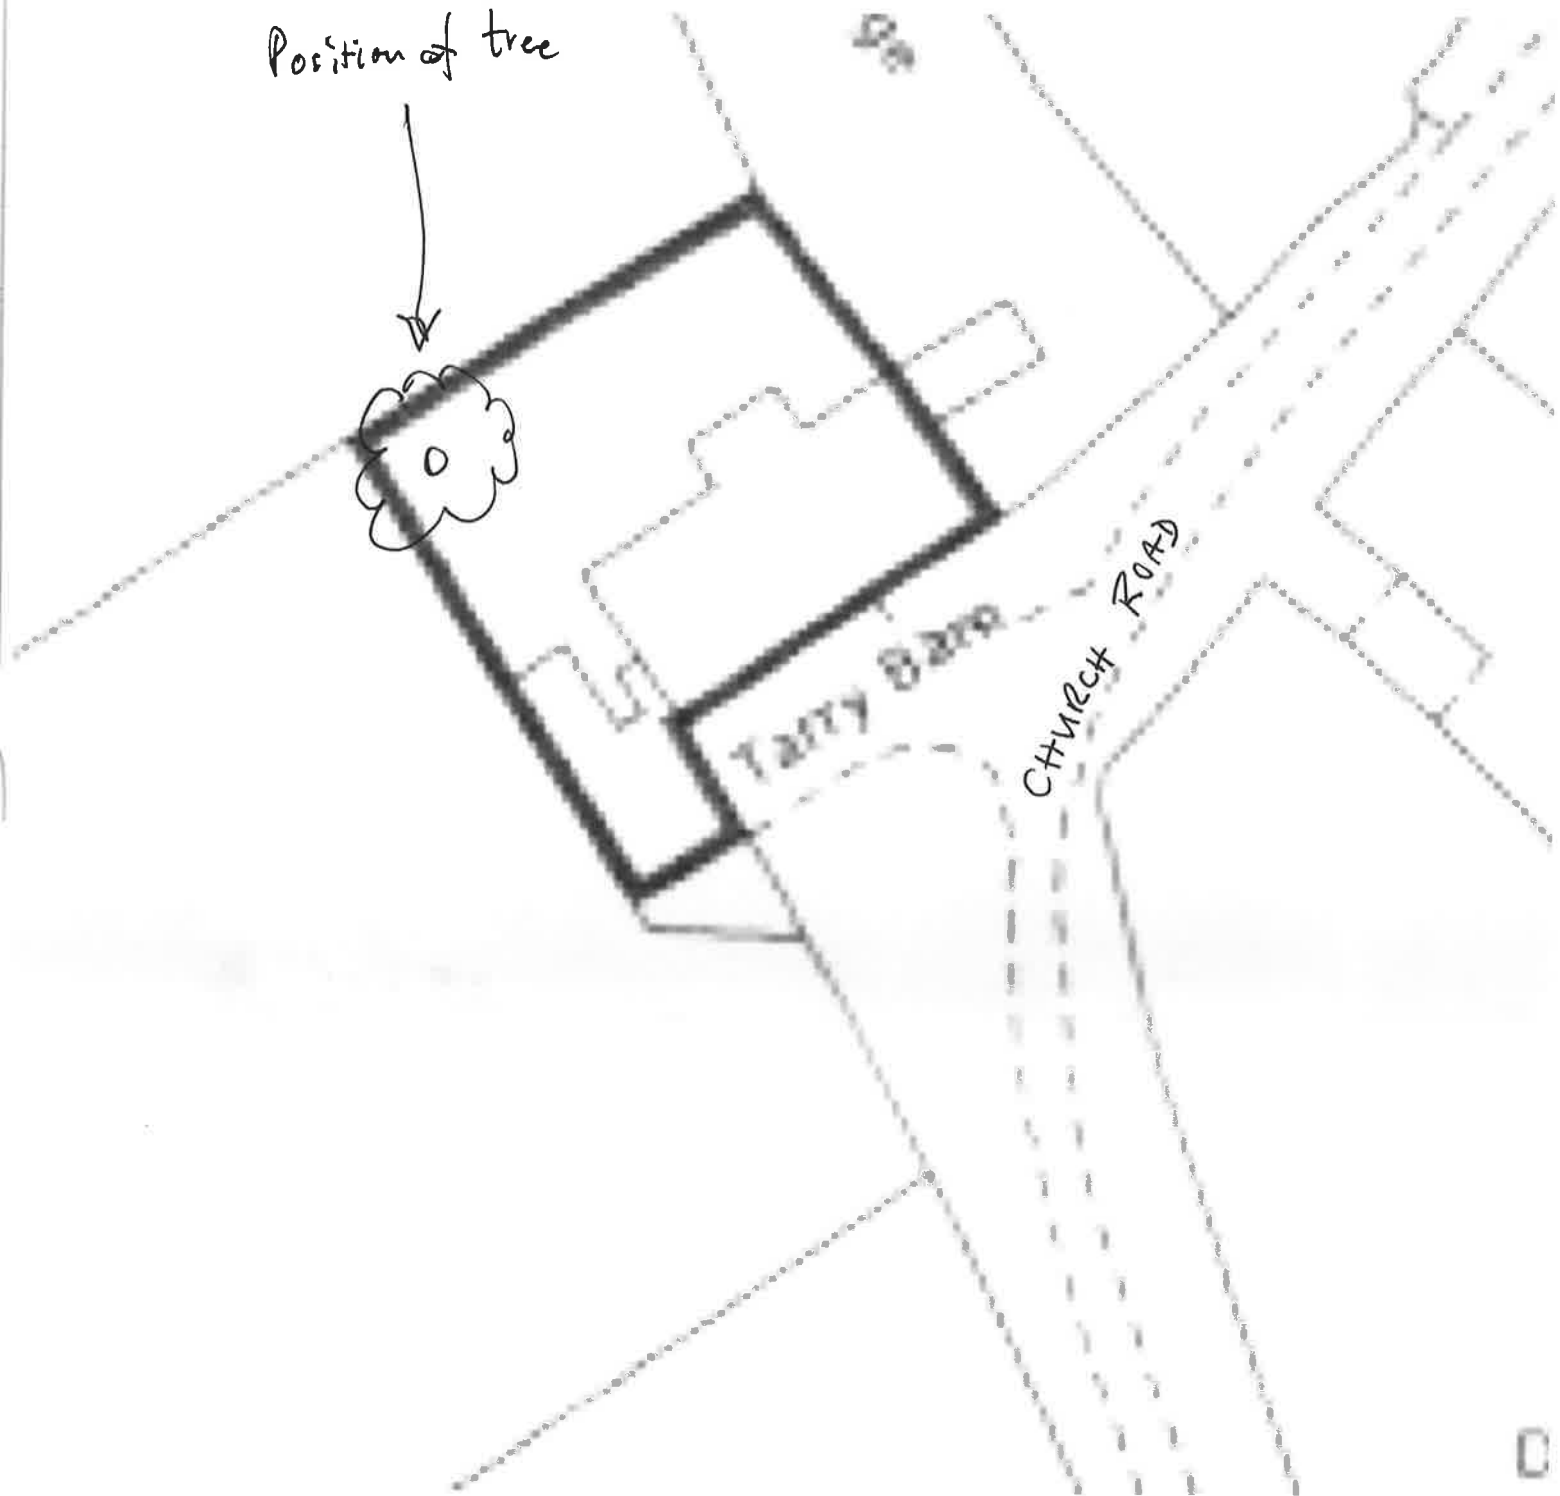

Attached to submission by
ANTHONY WHALLEY
a.whalley@btinternet.com