




General Notes:

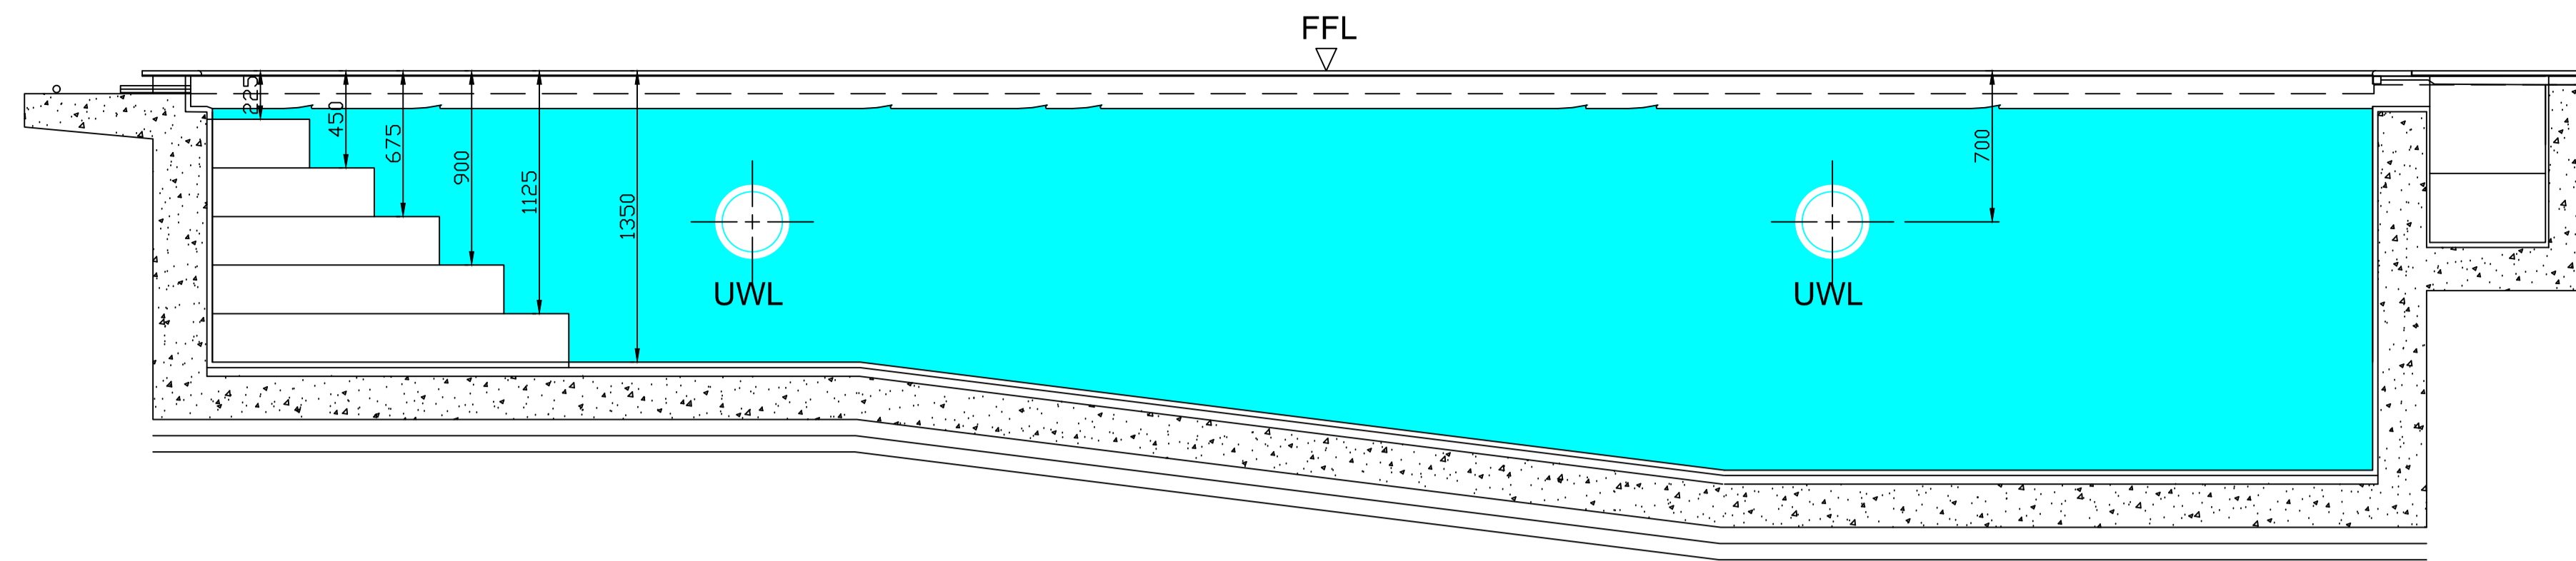


SECTION AA - POOL LENGTH

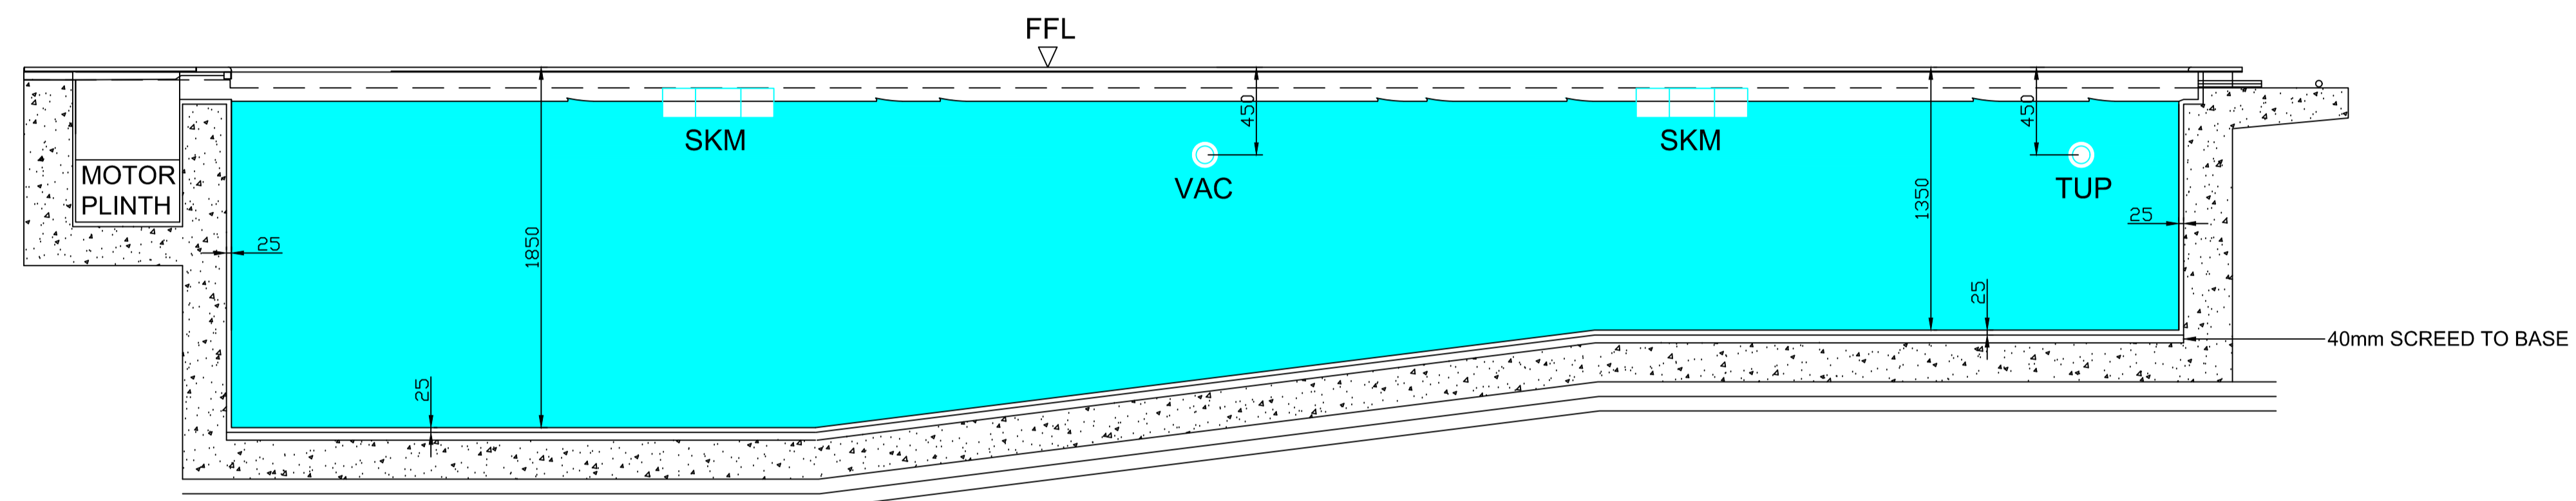


SECTION BB- POOL LENGTH

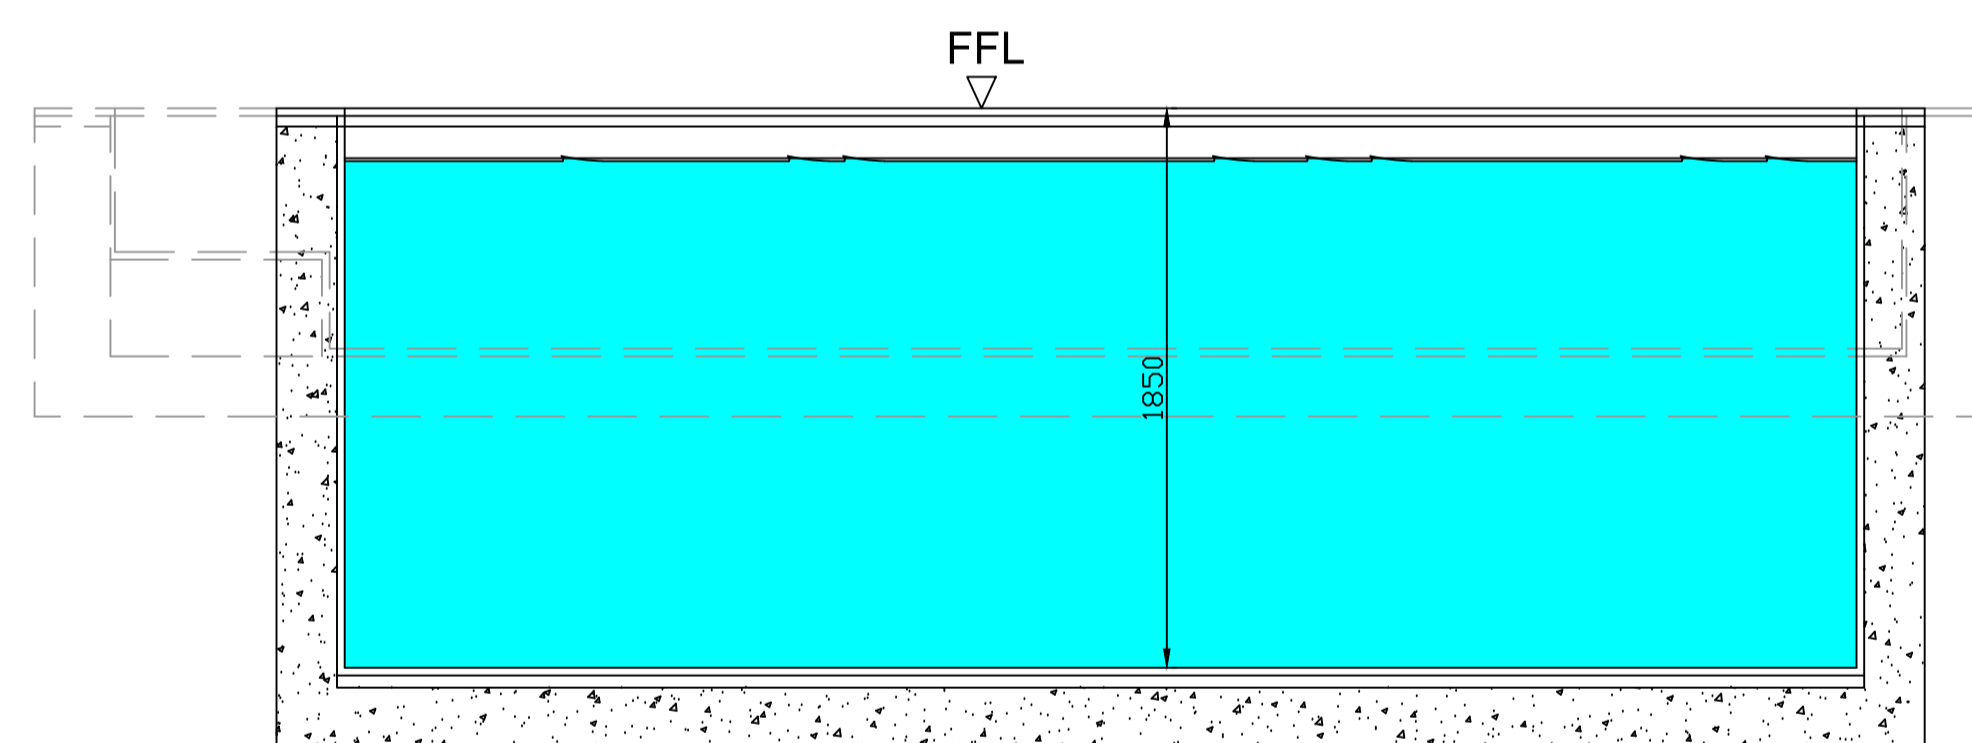


SECTION CC - POOL WIDTH (DEEP END)

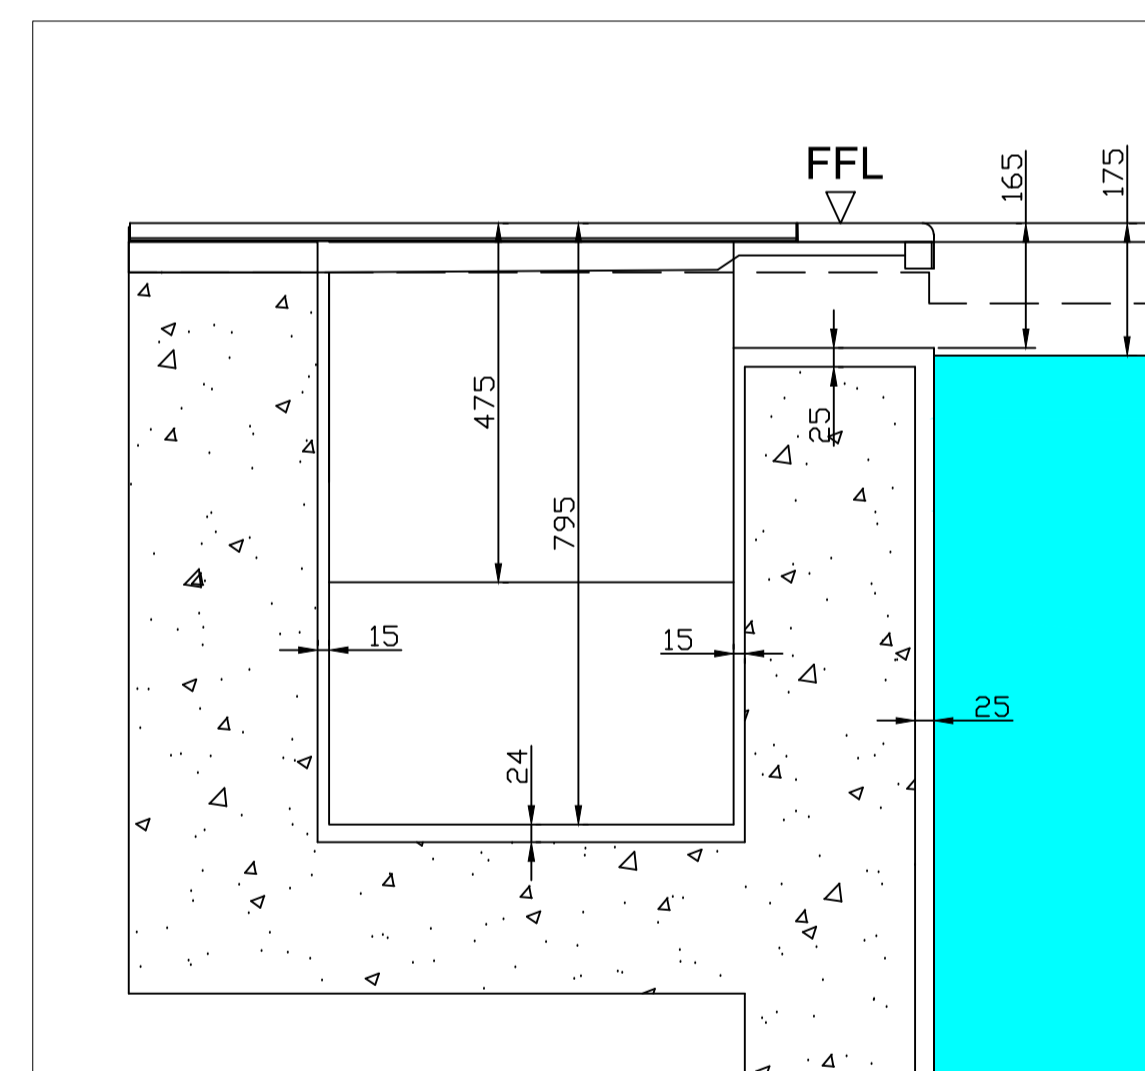


DETAIL - SAFETY LEDGE (Scale 1:10)

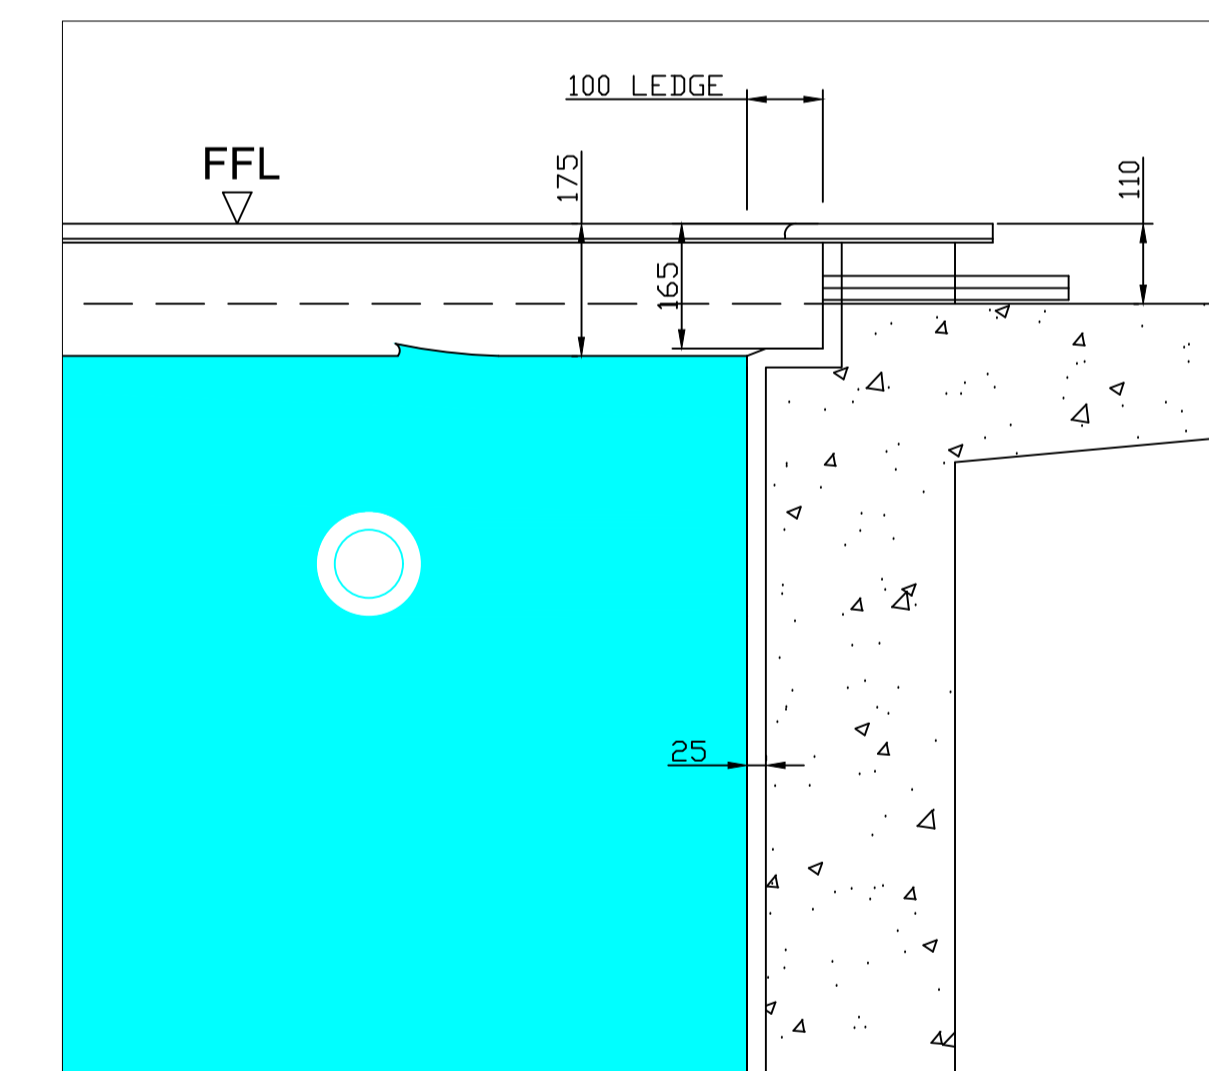


DETAIL - COVER PIT (Scale 1:10)

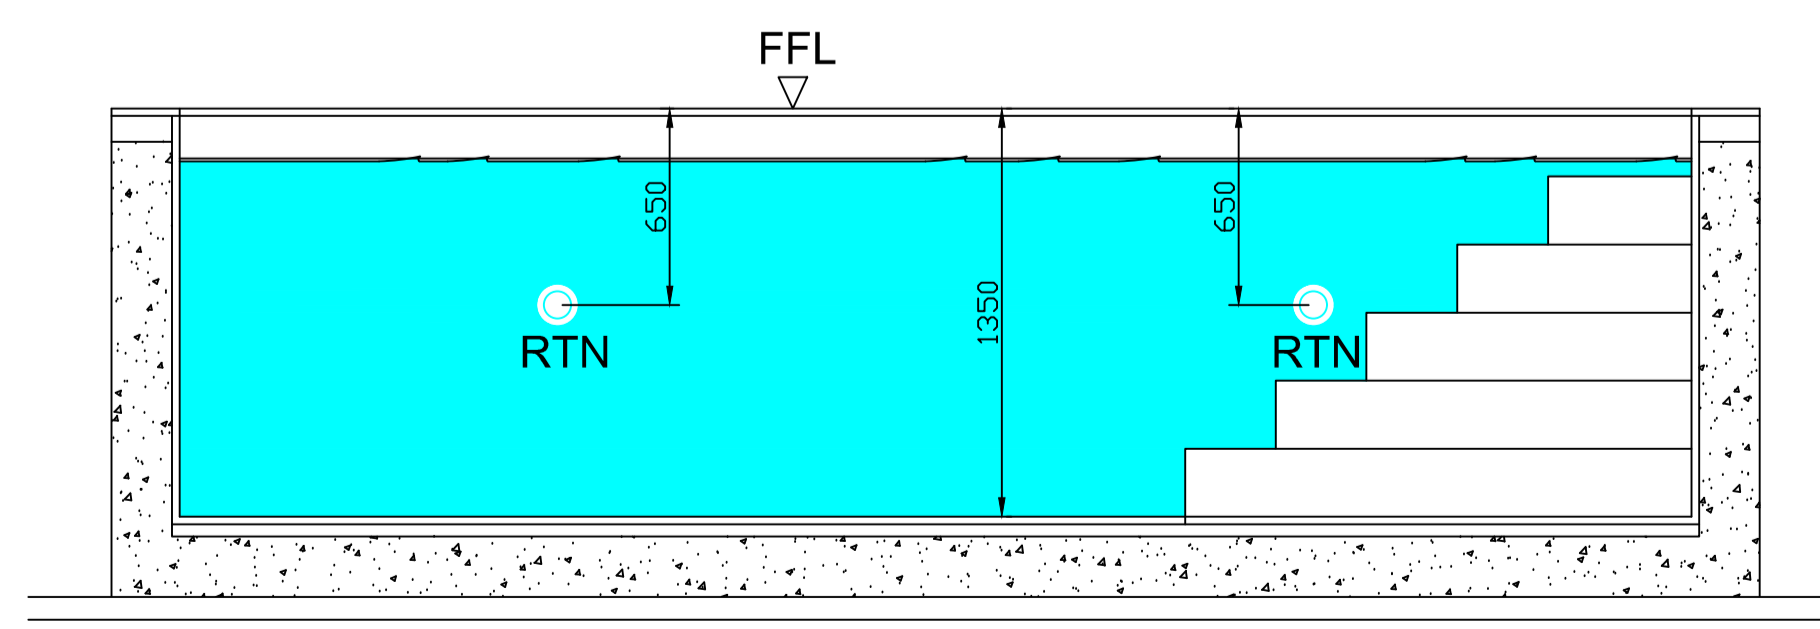

SECTION DD - POOL WIDTH (SHALLOW END)

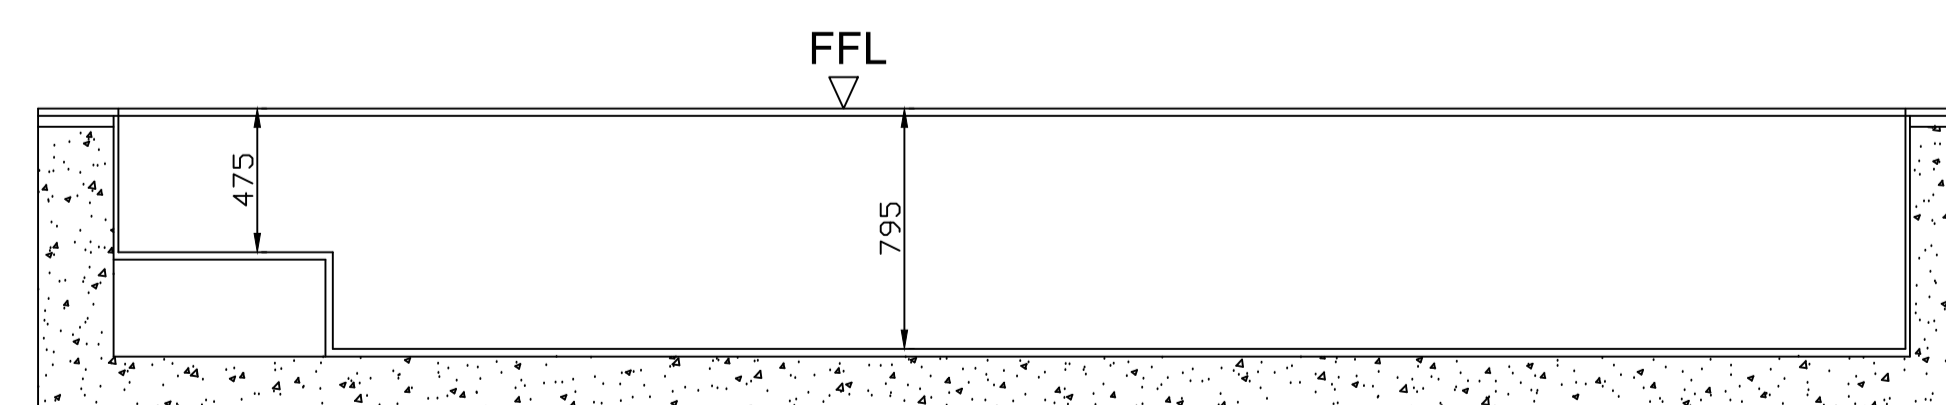

SECTION EE - COVER PIT

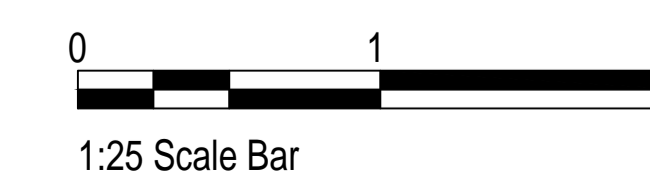

Rev	Description	Date
A	Issued For Comment	---/---/---
B		---/---/---
C		---/---/---
D		---/---/---
E		---/---/---
F		---/---/---
H		---/---/---
I		---/---/---
J		---/---/---
K		---/---/---
L		---/---/---

Project JAGO		
Title POOL SECTIONS		
Client		
Drawn By --	Checked By --	Date 10/02/22
Scale @A1 1:25	Project No. 1301	
Drawing Number 1301-002-001	Rev AA	