


Notes:

1. Do not scale from drawings; use figured dimensions only. Any discrepancies should be raised with the Architect.
2. All design information, specifications, and drawings are subject to copyright and are the property of Jon Boon Architects Ltd, and must not be copied in whole or in part without their written permission.

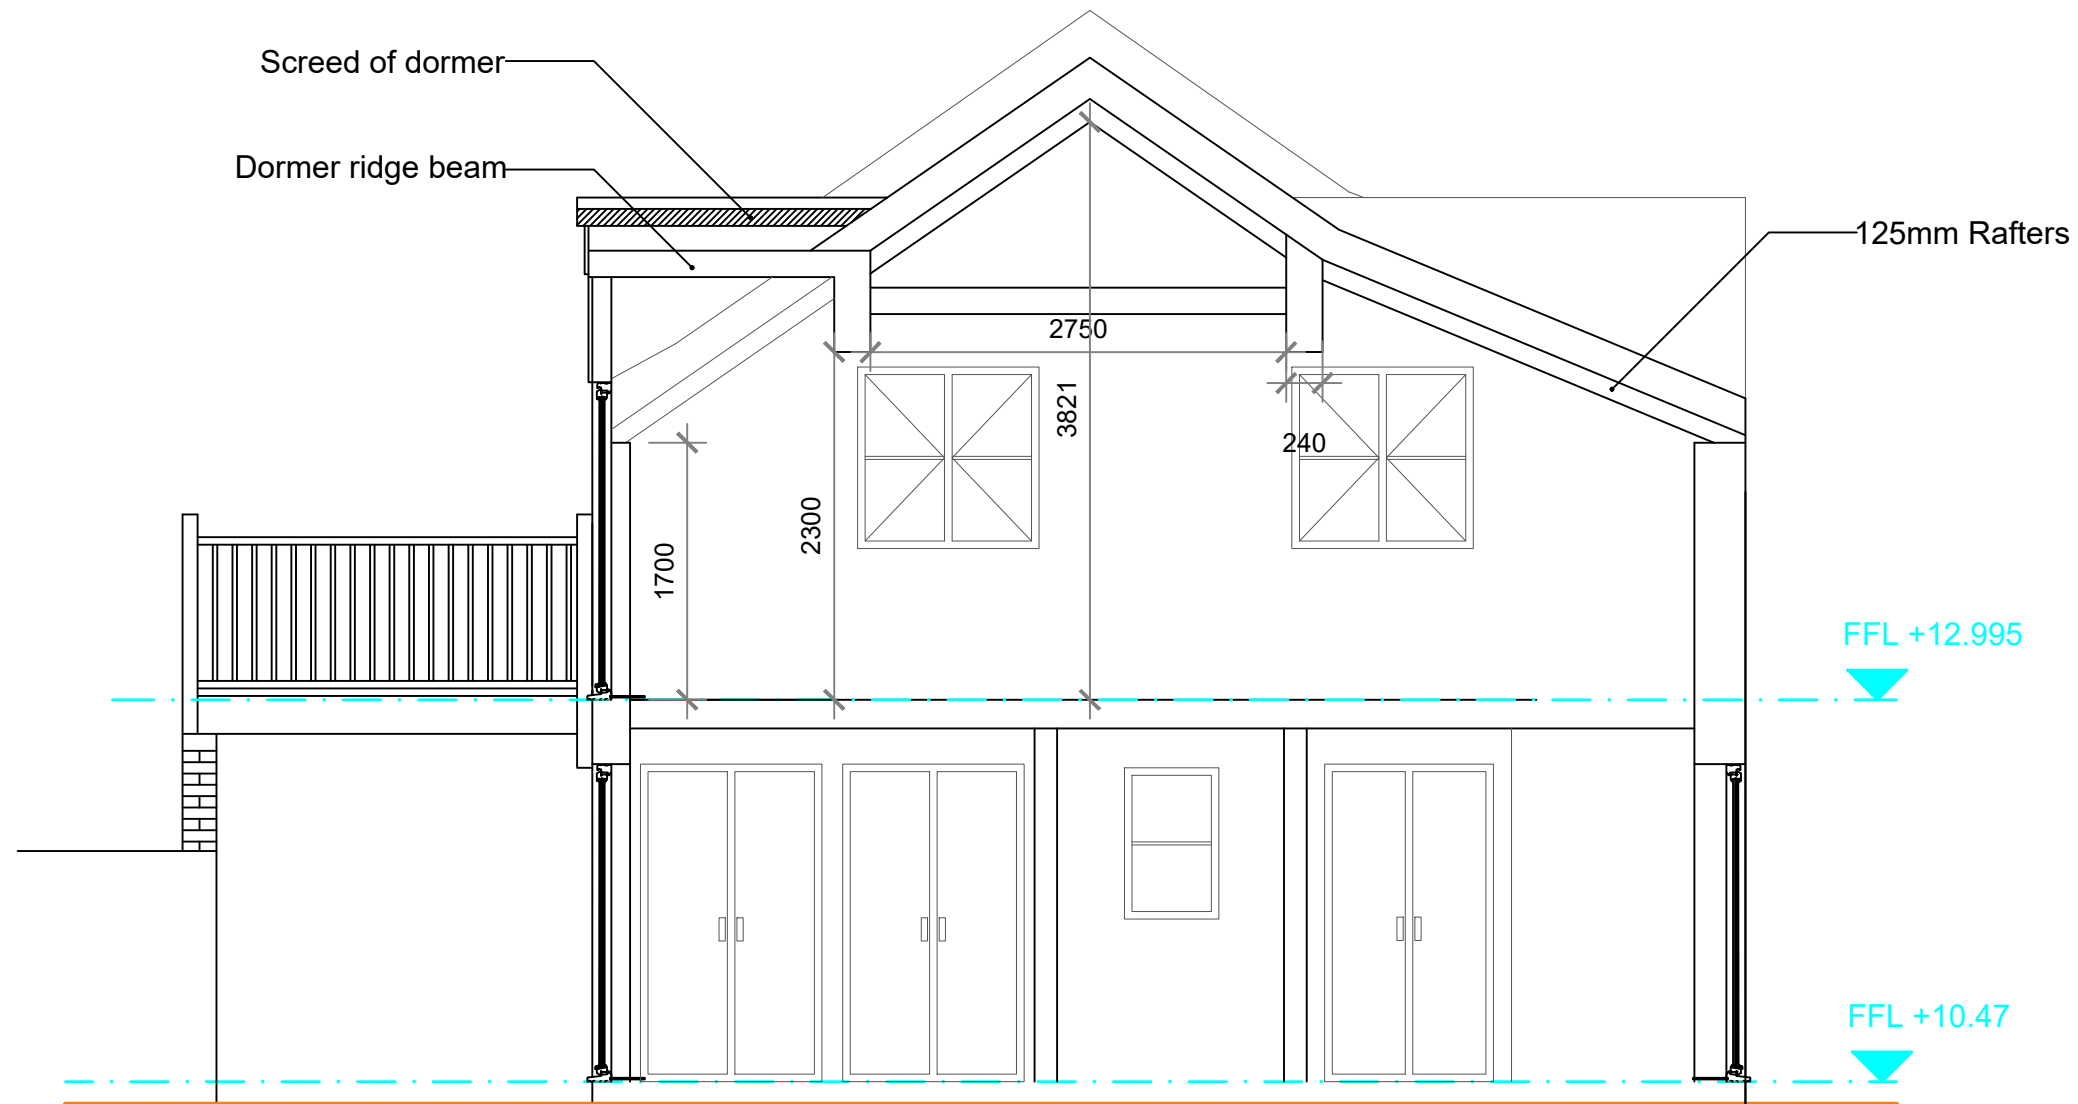


Revisions:

A Levels added	09.02.22

Jon Boon Architects Ltd

The Enterprise Centre
 University Drive
 Norwich NR4 7TJ
 T: 01603 672710
 M: 07770 437700
 jonboon@me.com

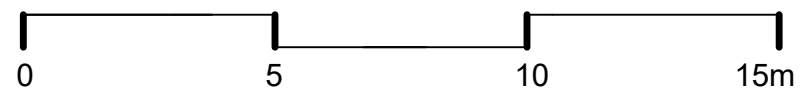

Marshland, Salthouse NR25 7XG
 Client: Mr & Mrs K Renwick
Existing - Section A
 21-238 107A | 28-01-22 | A3 | 1:50