


NORTH-EAST SIDE ELEVATION

EXTERNAL METARIALS


ROOF - ETERNIT FIBRE - CEMENT SLATES WITH DORMER FEATURES

WALLS - SELECTED FACING BRICKS WITH BRICK SOLDIER COURSE HEADERS, SILLS AND BANDING TO MATCH EXISTING

RAINWATER GOODS - BLACK UPVC GUTTERS & DOWNPIPES

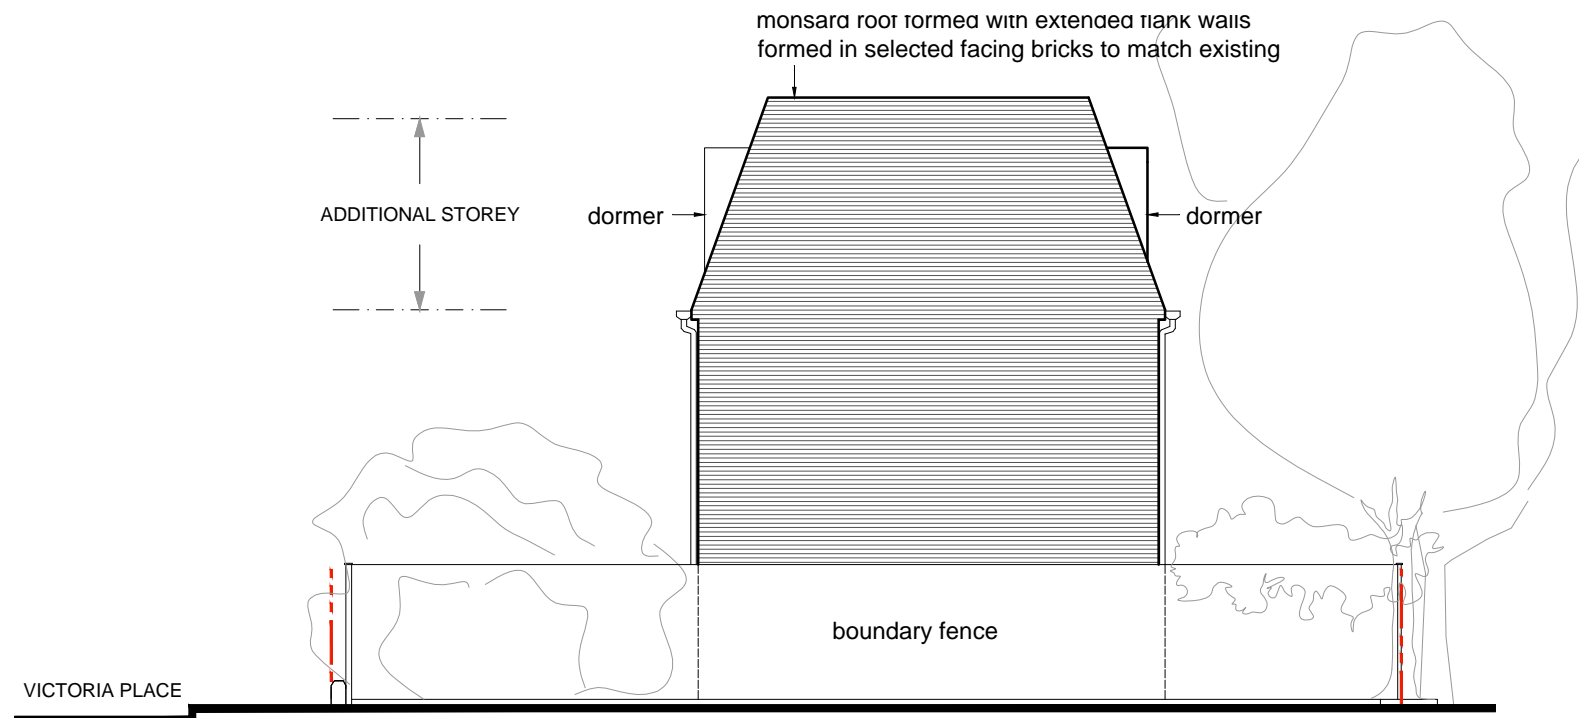

SOUTH-WEST SIDE ELEVATION

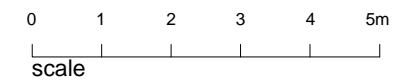

NOTATION
THIS DRAWING IS THE COPYRIGHT OF ROLAND WAY
CANNOT BE COPIED OR REPRODUCED WITHOUT PERMISSION.

REVISION

NEW RESIDENTIAL ACCOMODATION
1-4 VICTORIA PLACE, EPSOM
SURREY, KT17 1BX

SIDE ELEVATIONS
AS PROPOSED

Roland Way MCIAT
Architectural Technologist &
Building Design Consultant
15 Bushy Road Fetcham Leatherhead KT22 9SX
Telephone / Facsimile: 01372 454326

| | | | |
|---------------------------|-----------------------------|-------------|---------------|
| Date NOV. 2021 | Scale 1:100 @ A3 | Drawn HA | Checked RW |
| Job Number 2149 | Drawing Number 14 | Rev. No. | |