

NORTH-EAST SIDE ELEVATION


**EXTERNAL METARIALS**

ROOF - ETERNIT FIBRE -  
CEMENT SLATES

WALLS - SELECTED FACING  
BRICKS WITH BRICK SOLDIER  
COURSE HEADERS, SILLS AND  
BANDING


RAINWATER GOODS - BLACK  
UPVC GUTTERS & DOWNPIPES

VICTORIA PLACE

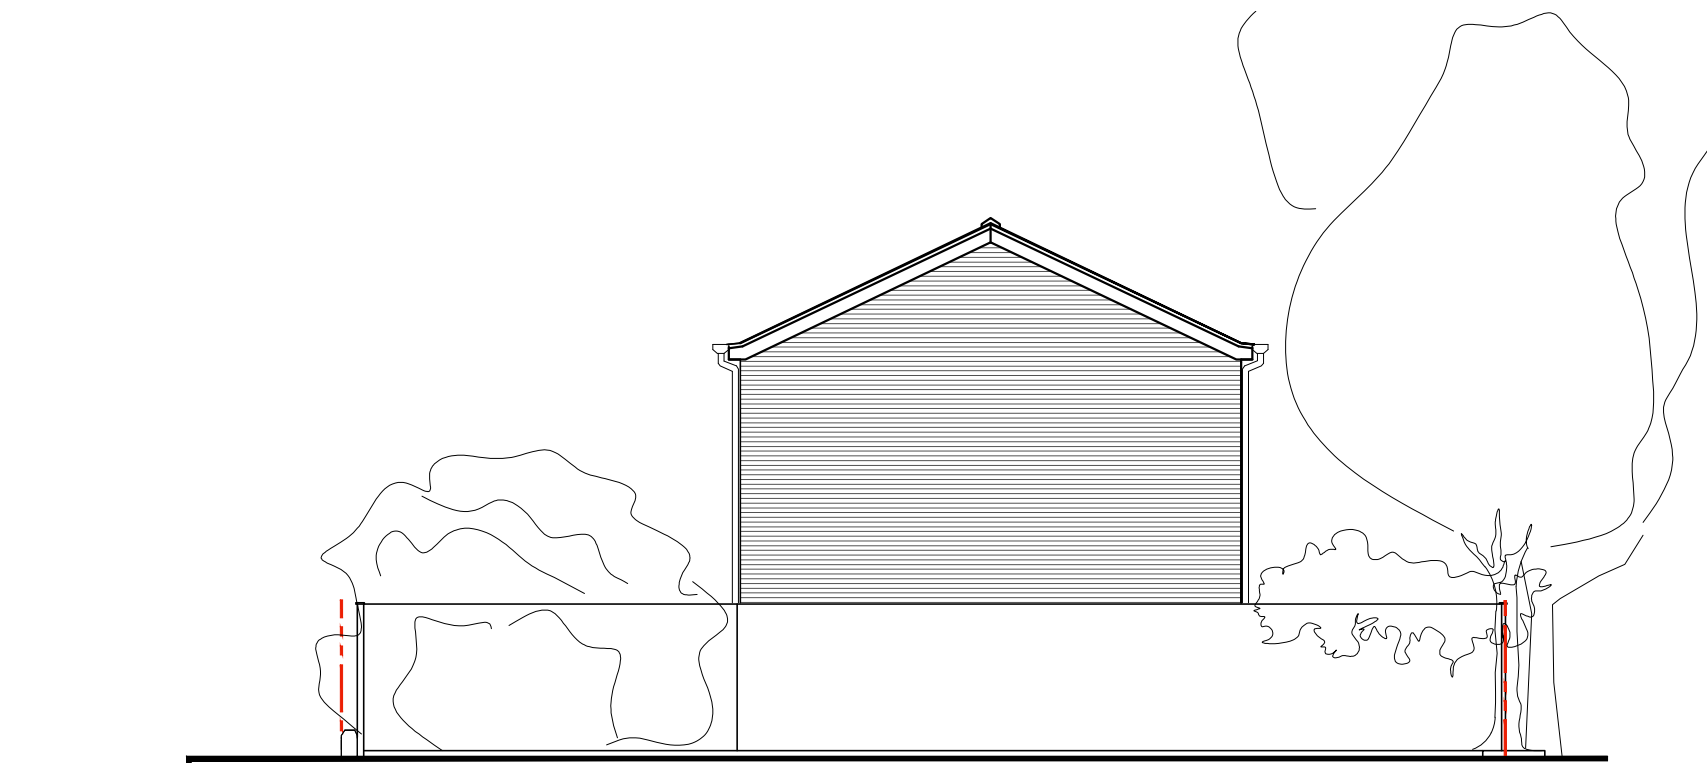

SOUTH-WEST SIDE ELEVATION

VICTORIA PLACE

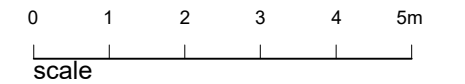

NOTATION  
THIS DRAWING IS THE COPYRIGHT OF ROLAND WAY  
CANNOT BE COPIED OR REPRODUCED WITHOUT PERMISSION.

REVISION

NEW RESIDENTIAL ACCOMODATION  
1-4 VICTORIA PLACE, EPSOM  
SURREY, KT17 1BX

SIDE ELEVATIONS  
AS EXISTING

**Roland Way** MCIAT  
Architectural Technologist &  
Building Design Consultant  
15 Bushy Road Felcham Leatherhead KT22 9SX  
Telephone / Facsimile: 01372 454326

Date NOV. 2021	Scale 1:100 @ A3	Drawn HA	Checked RW
Job Number 2149	Drawing Number 06	Rev. No.	