


4 HIGH STREET, STANTON

ROOF WINDOW DETAIL




615 X 875MM CR 08-2 CONSERVATION
 ROOF LIGHT, FROM THE ROOF LIGHT
 COMPANY, FIXED OVER RAFTERS

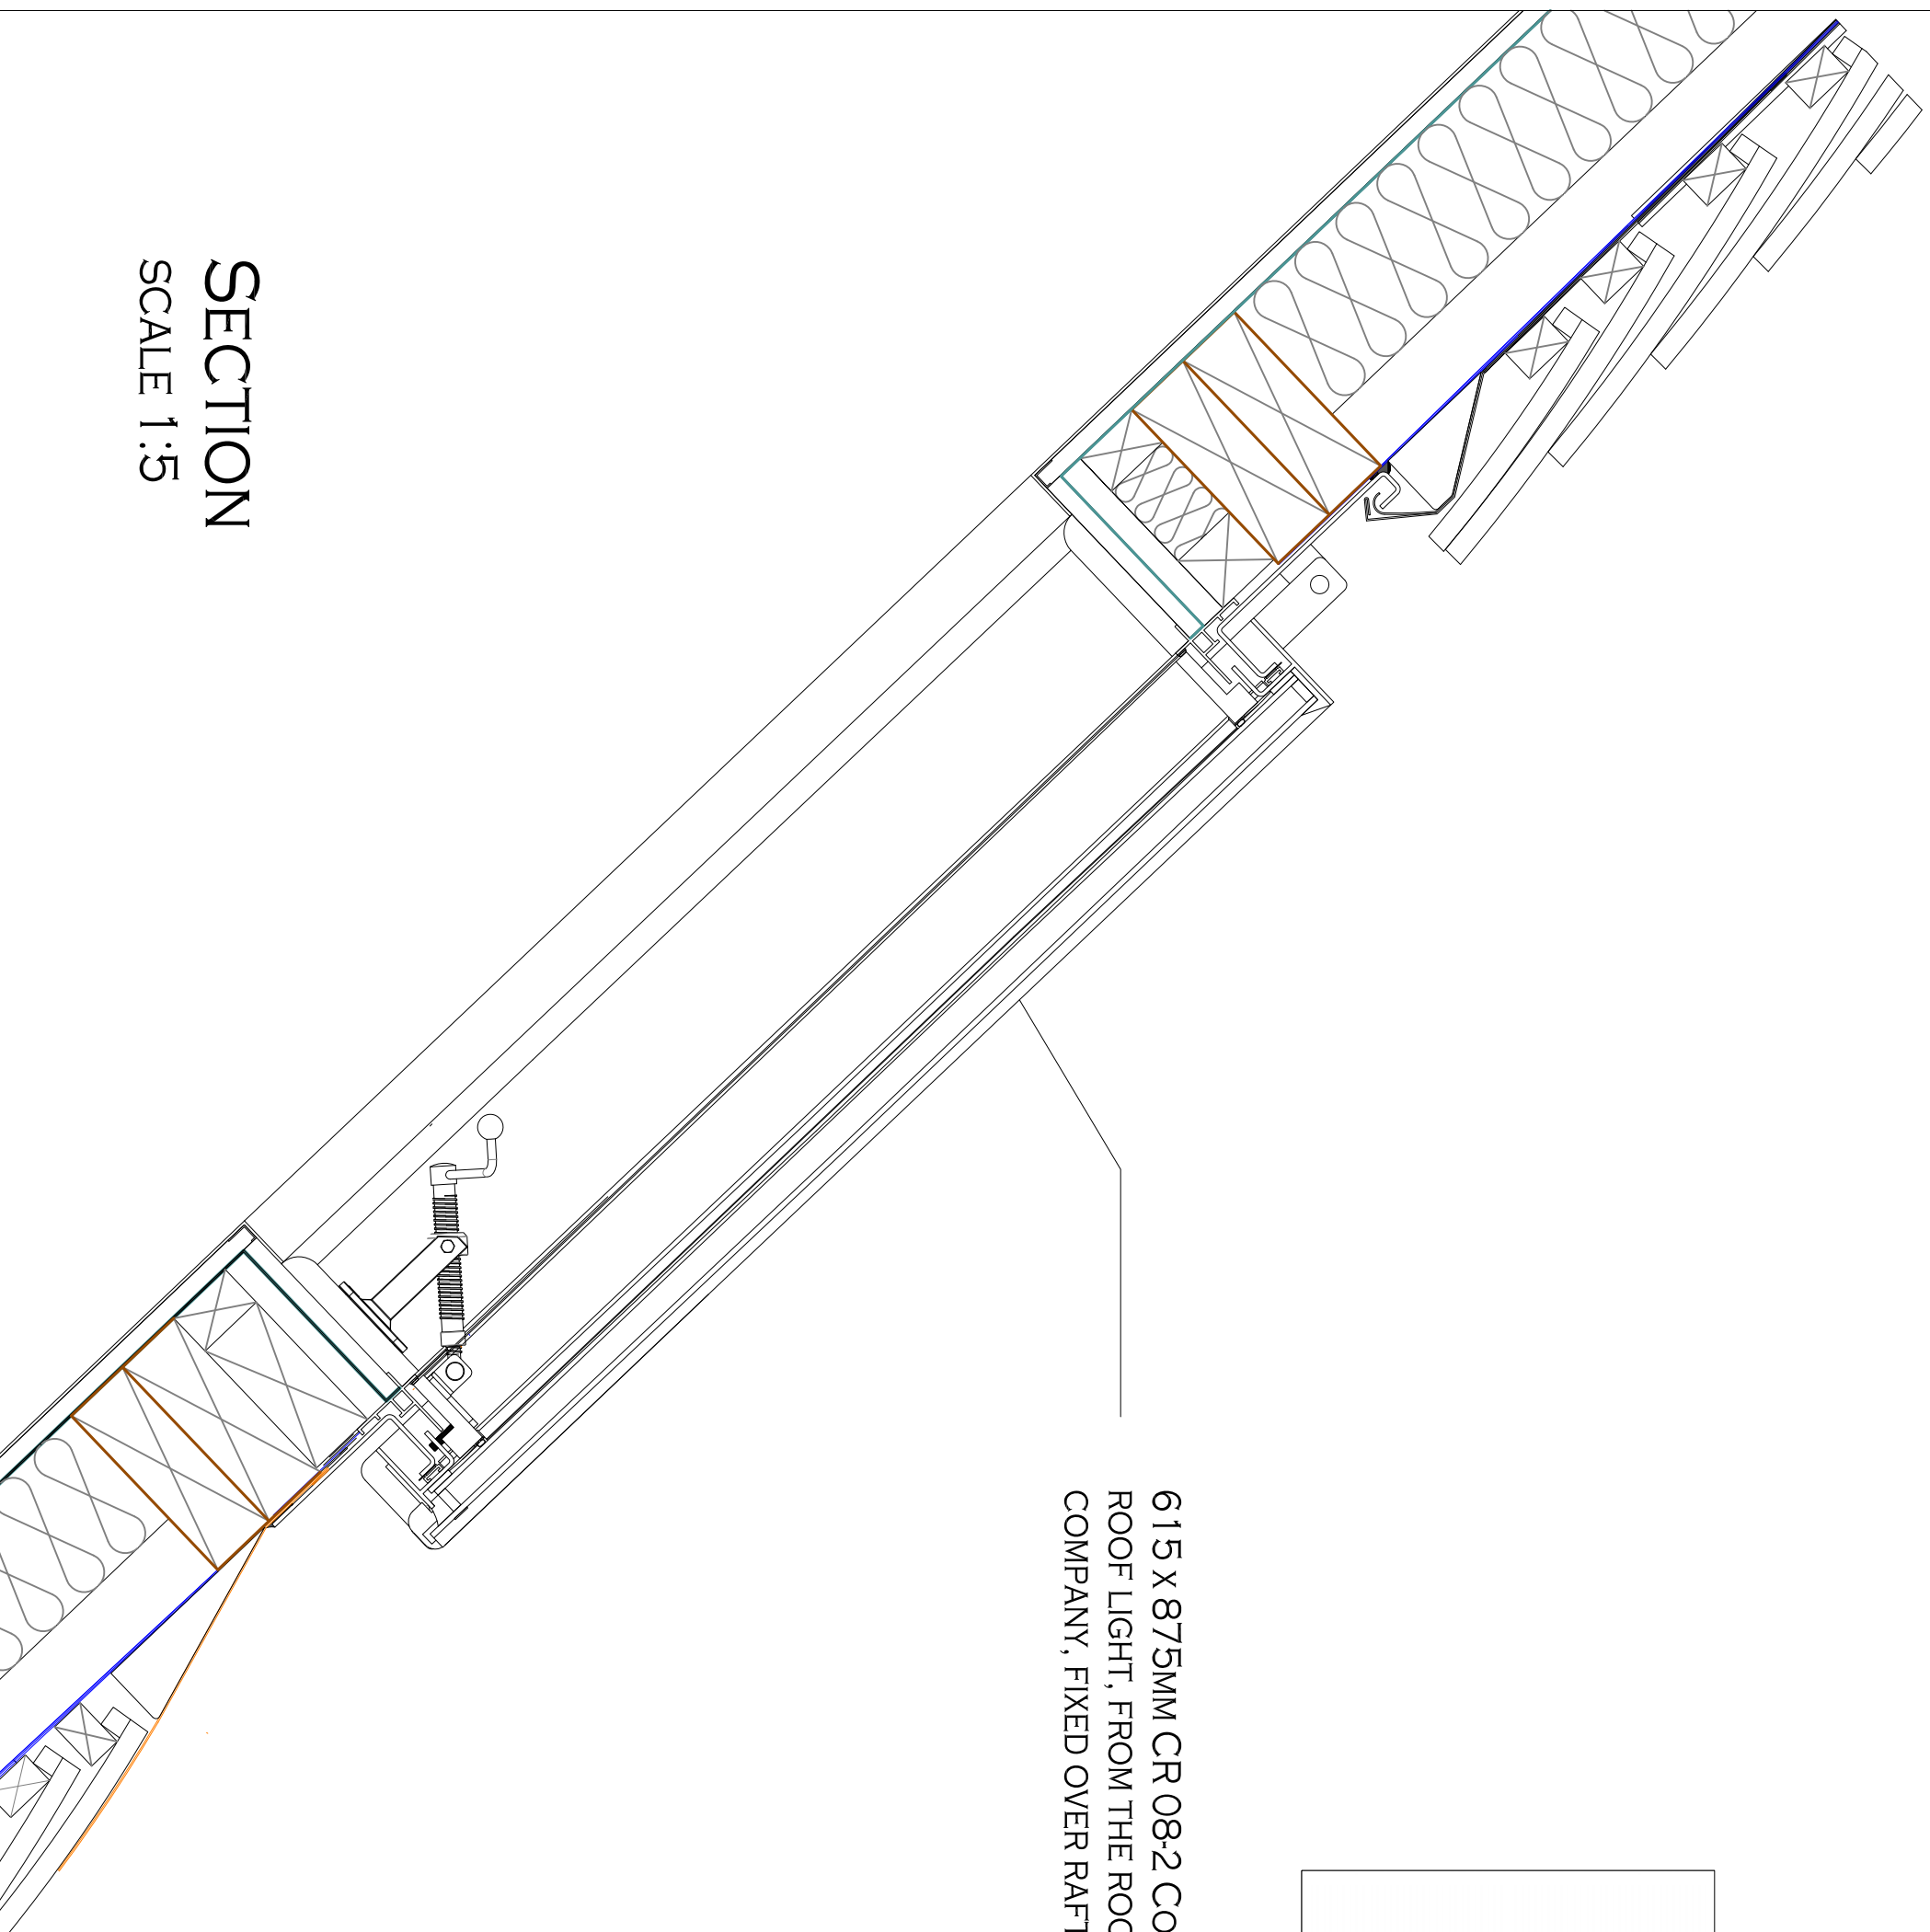

SECTION

SCALE 1:5

0	FIRST ISSUE	28.02.2022
REVISION	NOTES	DATE
client: Mr. and Mrs Anyes		
PROJECT:		
4 High Street		
Stanton		
Glos		
DRAWING:		
Rooflight Detail		
 CONSTRUCTION SERVICES 4 KENILWORTH AVENUE GLOUCESTERSHIRE GL4 4SU +44 (0) 1793 000650 EMAIL: INFO@CONSTRUCTIONUK.COM		
DRAWN BY:	DATE:	ISSUED BY:
LJP	Feb 2022	LJP
CHECKED BY:	DATE:	REVISION:
AS STATED	4.H.S.PR.04	Feb 2022
- A1		