


EXISTING BUILDINGS

General Notes		
No.	Revision/Issue	1



Firm Name and Address
 Mason and Marlowe
 Mason and Marlowe Ltd.
 Project Managers and
 Quantity Surveyors
 3 Colman Gardens,
 Salford Quays, M5 3NT

Project Name and Address
 NGM Islamic Centre,
 Beresford Road


Project	Sheet
Date 29/09/2021	A3
Scale 1/100	



EAST SIDE ELEVATION

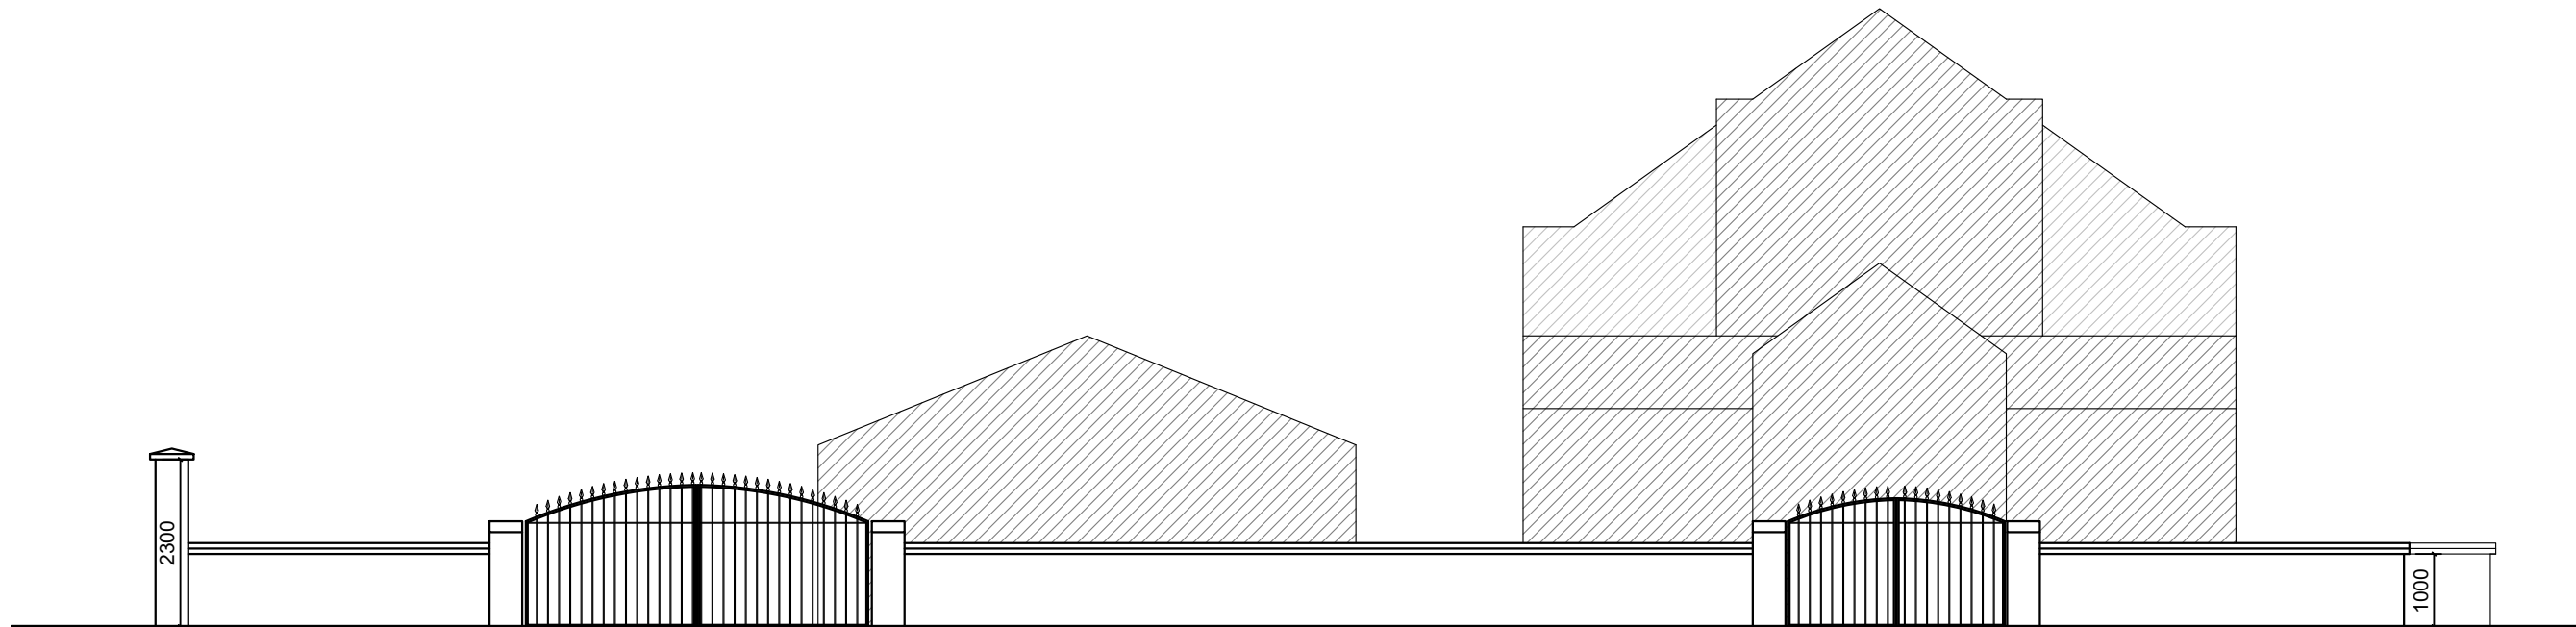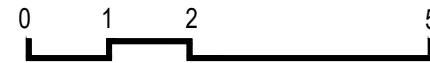

WEST SIDE ELEVATION

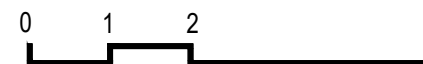

General Notes

No.	Revision/Issue

Firm Name and Address

 Mason and Marlowe
 Mason and Marlowe Ltd.
 Project Managers and
 Quantity Surveyors
 3 Colman Gardens,
 Salford Quays, M5 3NT

Project Name and Address

NGM Islamic Centre,
 Beresford Road

Project


Date

Scale



1/100

Sheet


A3

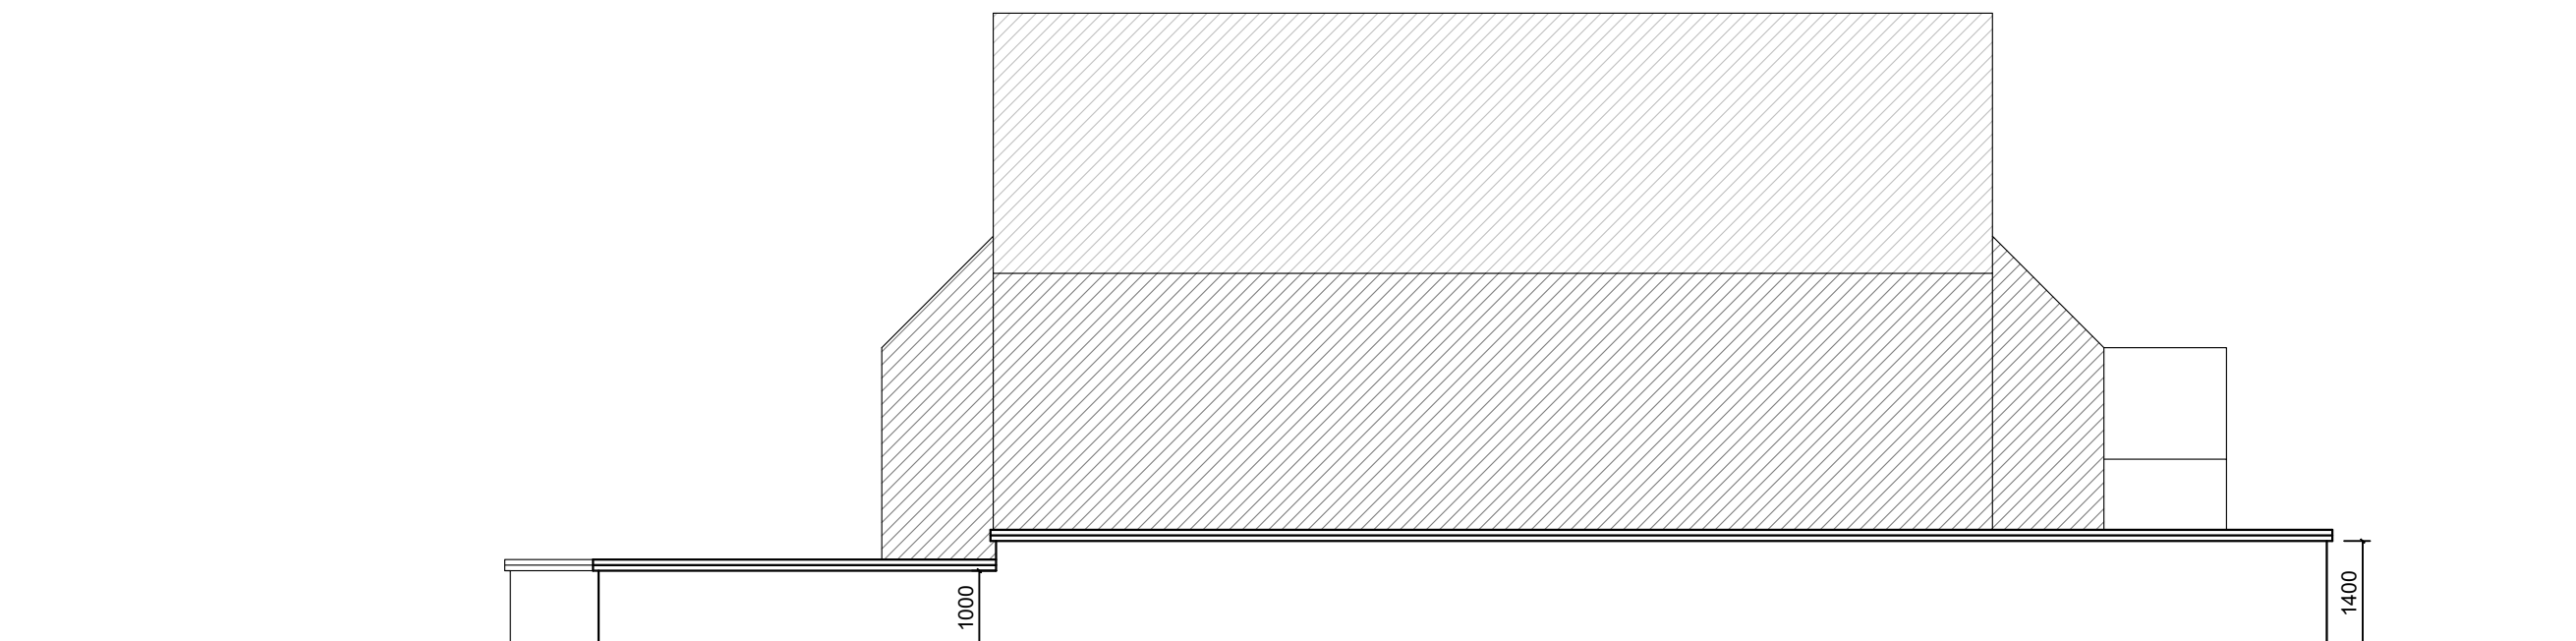

SOUTH SIDE ELEVATION

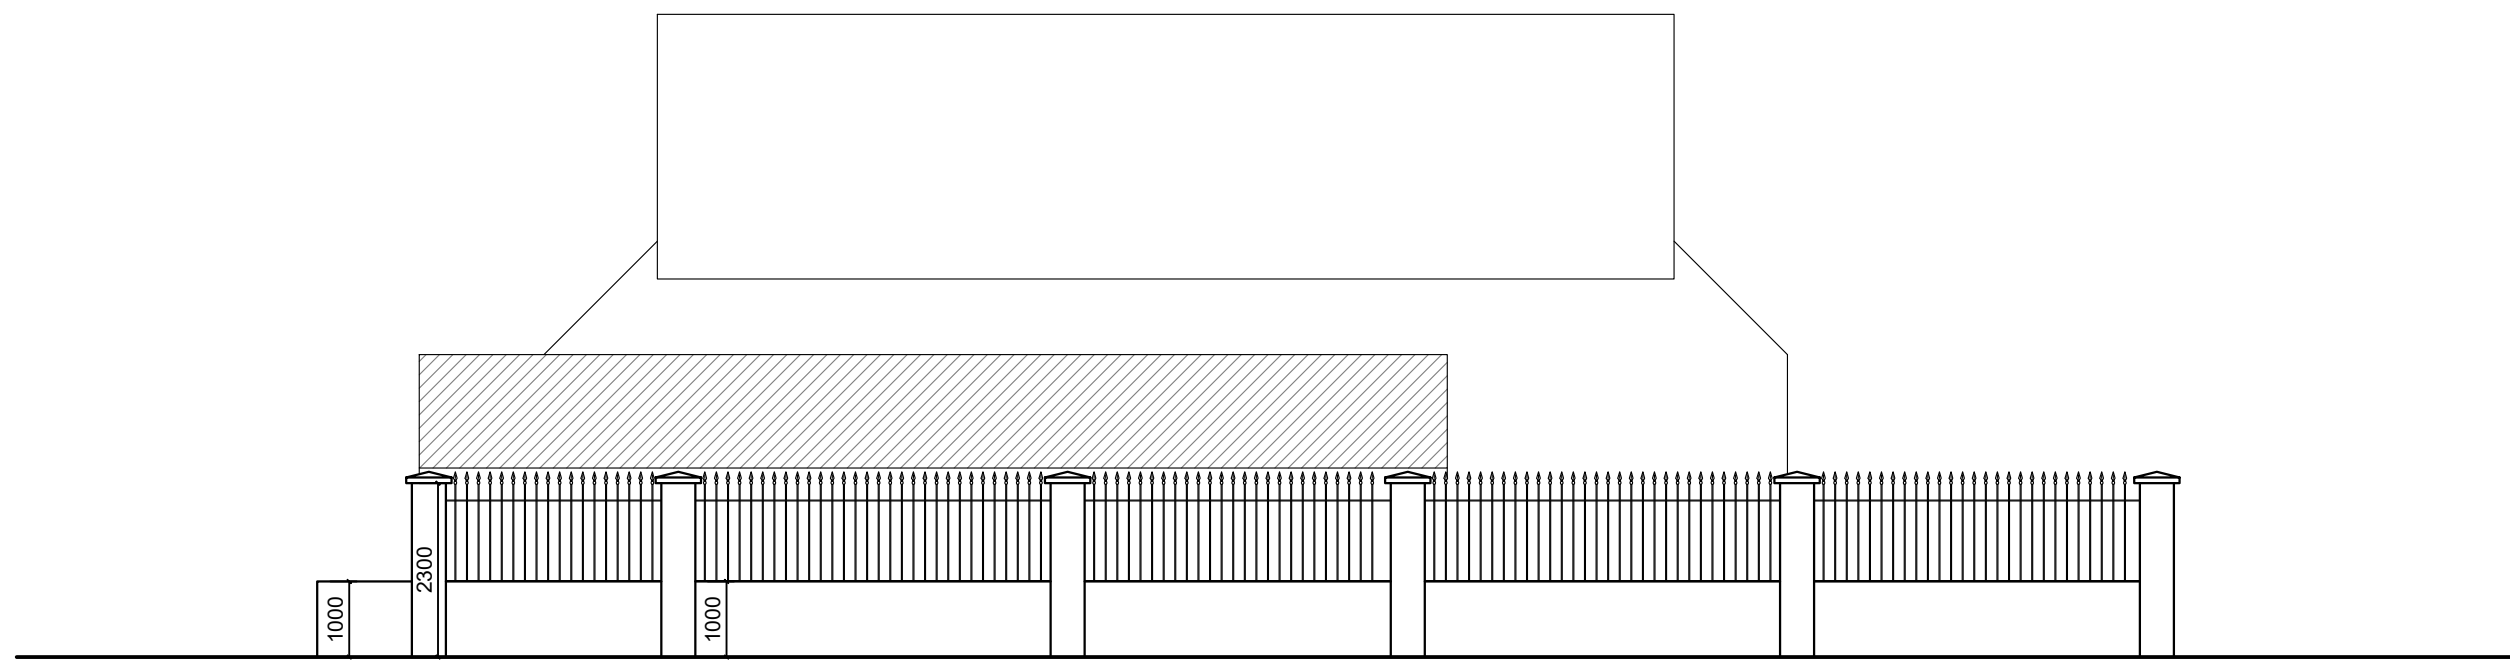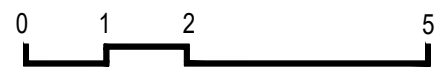


NORTH SIDE ELEVATION

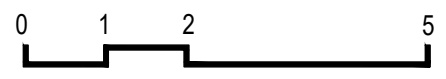


General Notes

No.	Revision/Issue

Firm Name and Address
 Mason and Marlowe
 Mason and Marlowe Ltd.
 Project Managers and
 Quantity Surveyors
 3 Colman Gardens,
 Salford Quays, M5 3NT


Project Name and Address
 NGM Islamic Centre,
 Beresford Road

Project	Sheet
Date 29/09/2021	A3
Scale 1/100	

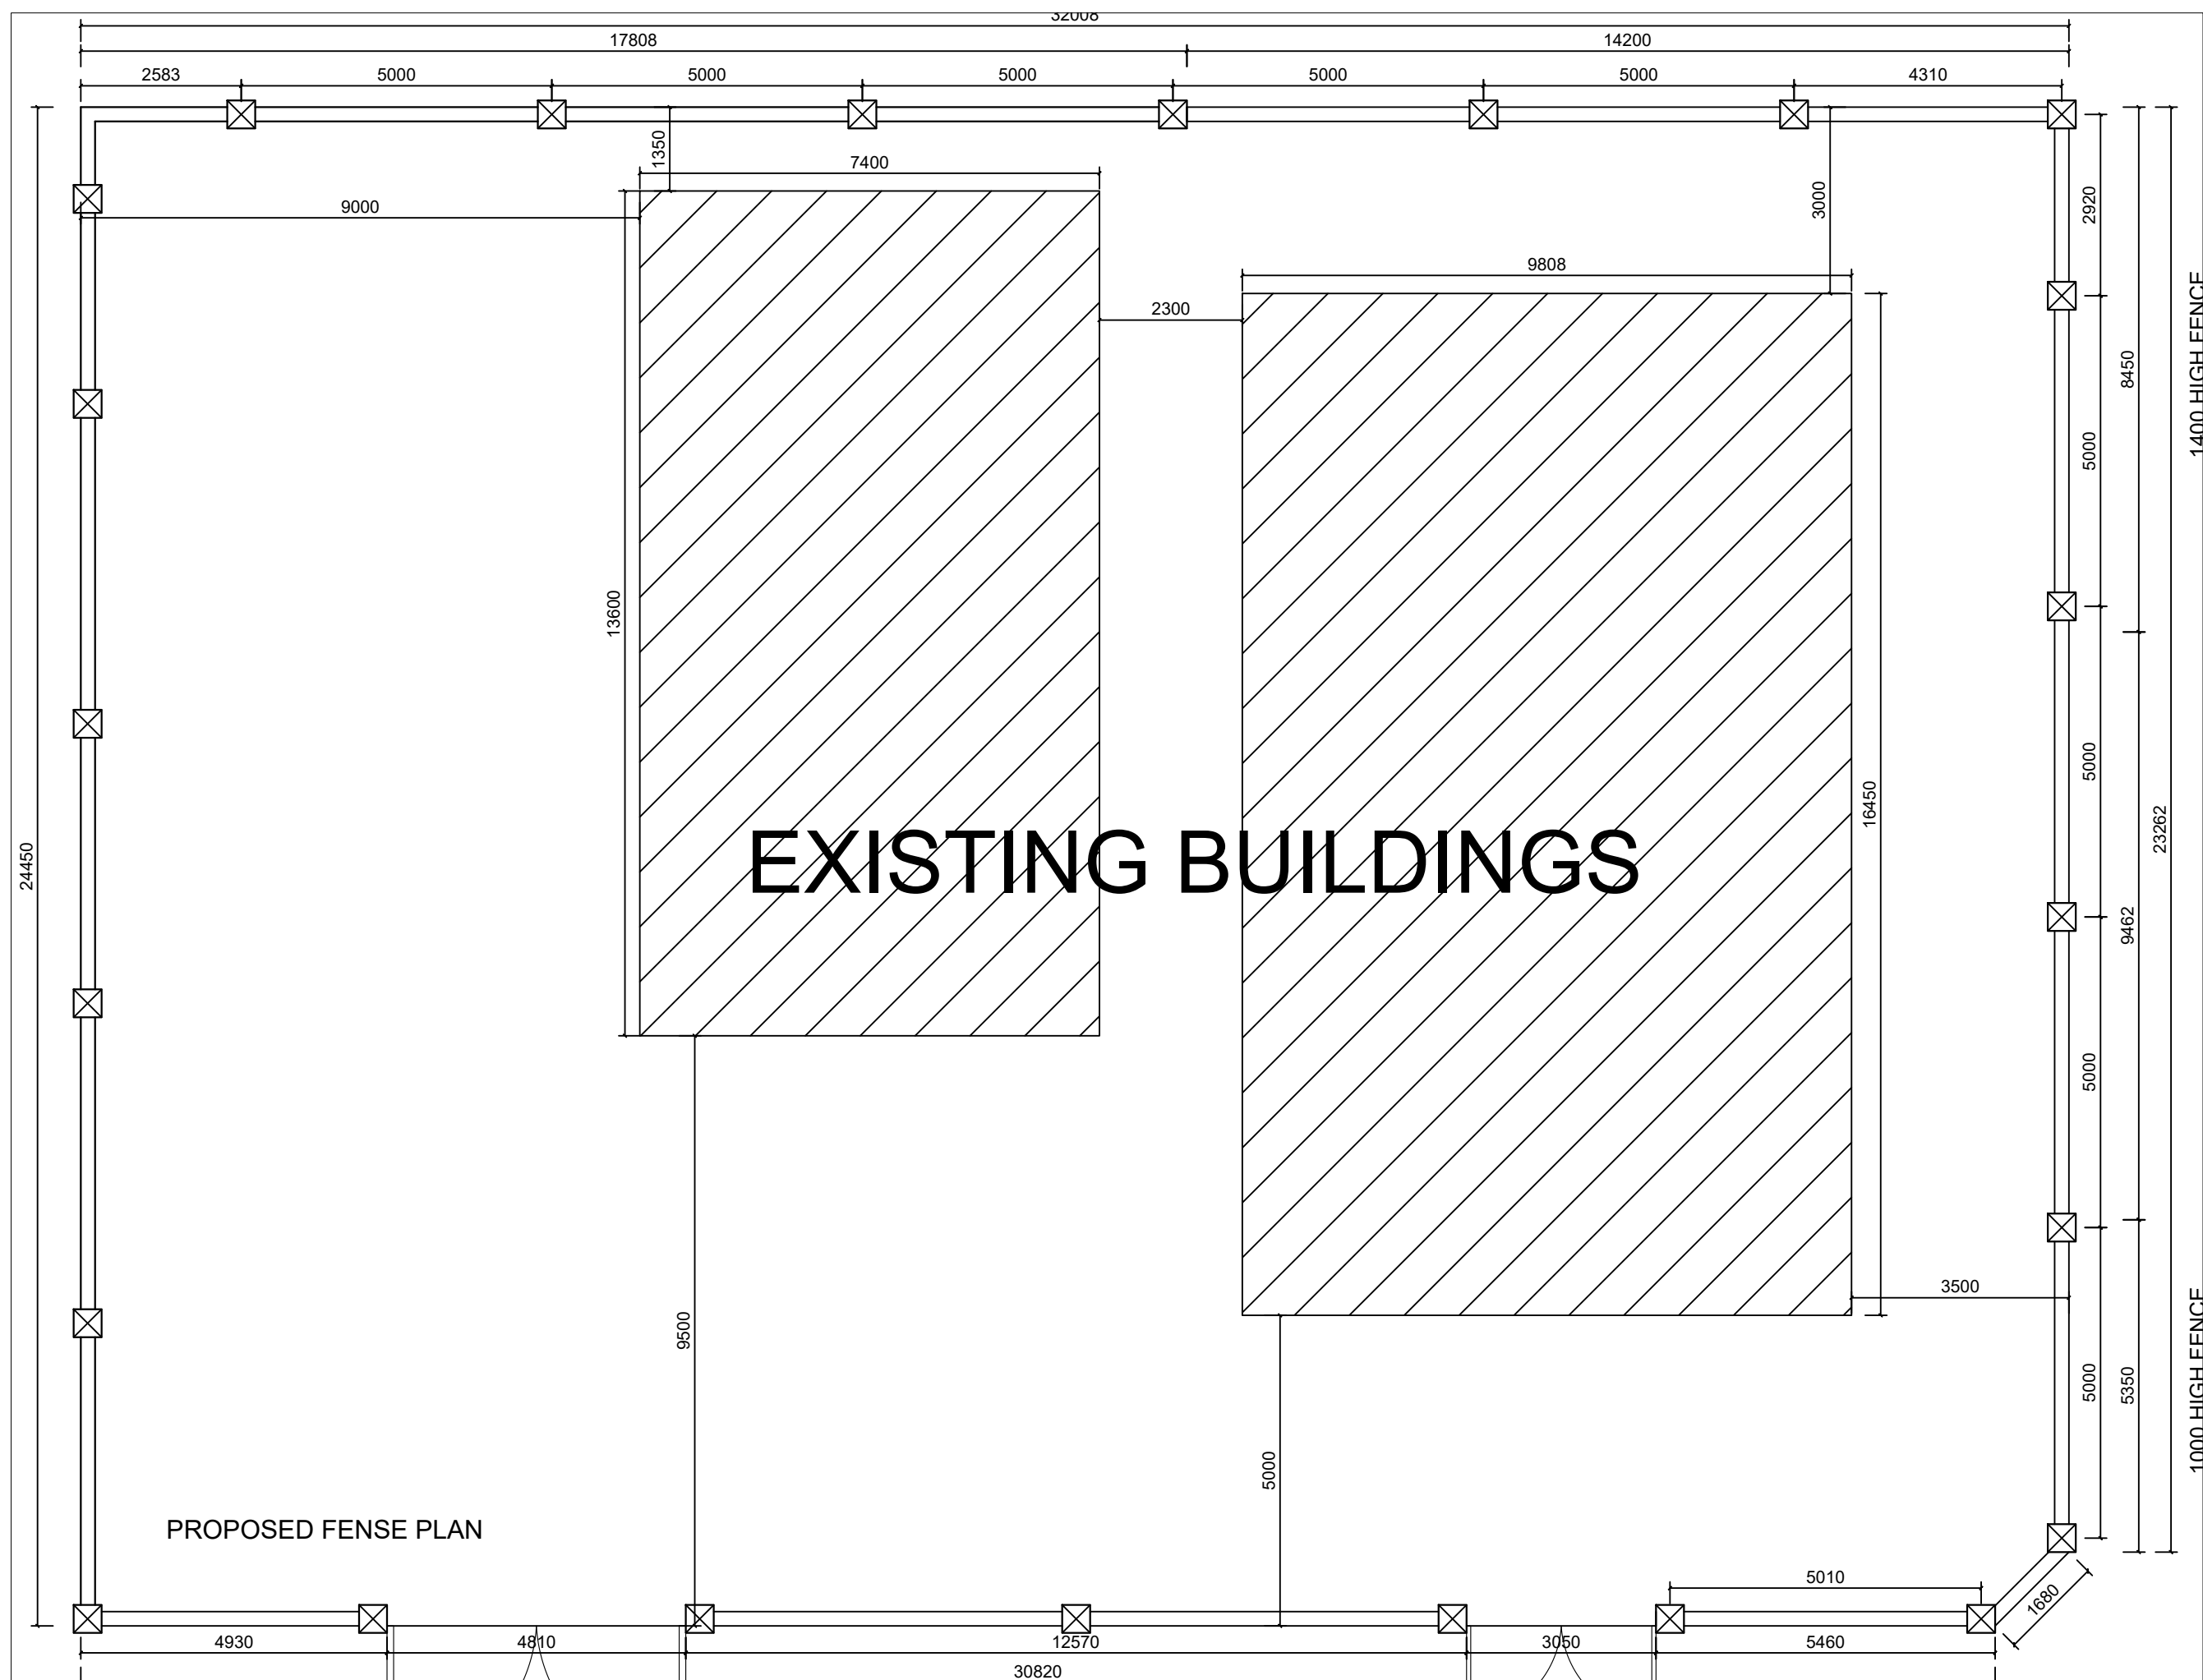


General Notes

No.	Revision/Issue	1



Firm Name and Address
 Mason and Marlowe
 Mason and Marlowe Ltd.
 Project Managers and
 Quantity Surveyors
 3 Colman Gardens,
 Salford Quays, M5 3NT

Project Name and Address
 NGM Islamic Centre,
 Beresford Road


Project	Sheet
Date 29/09/2021	A3
Scale 1/100	

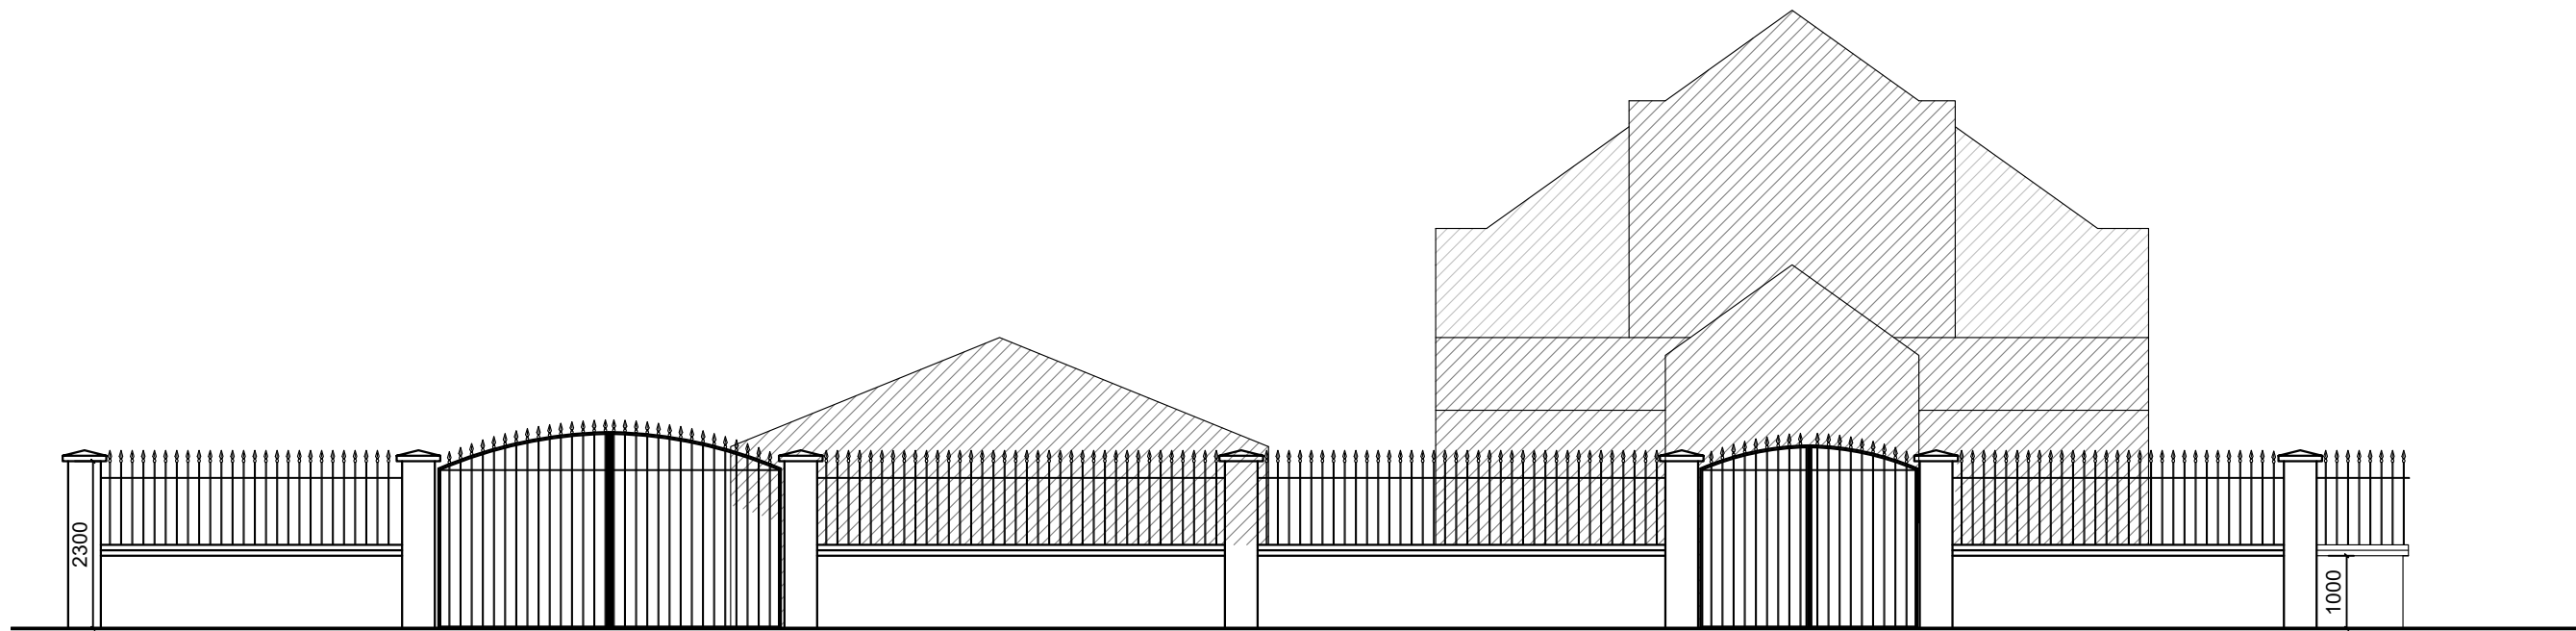

PROPOSED WEST SIDE ELEVATION

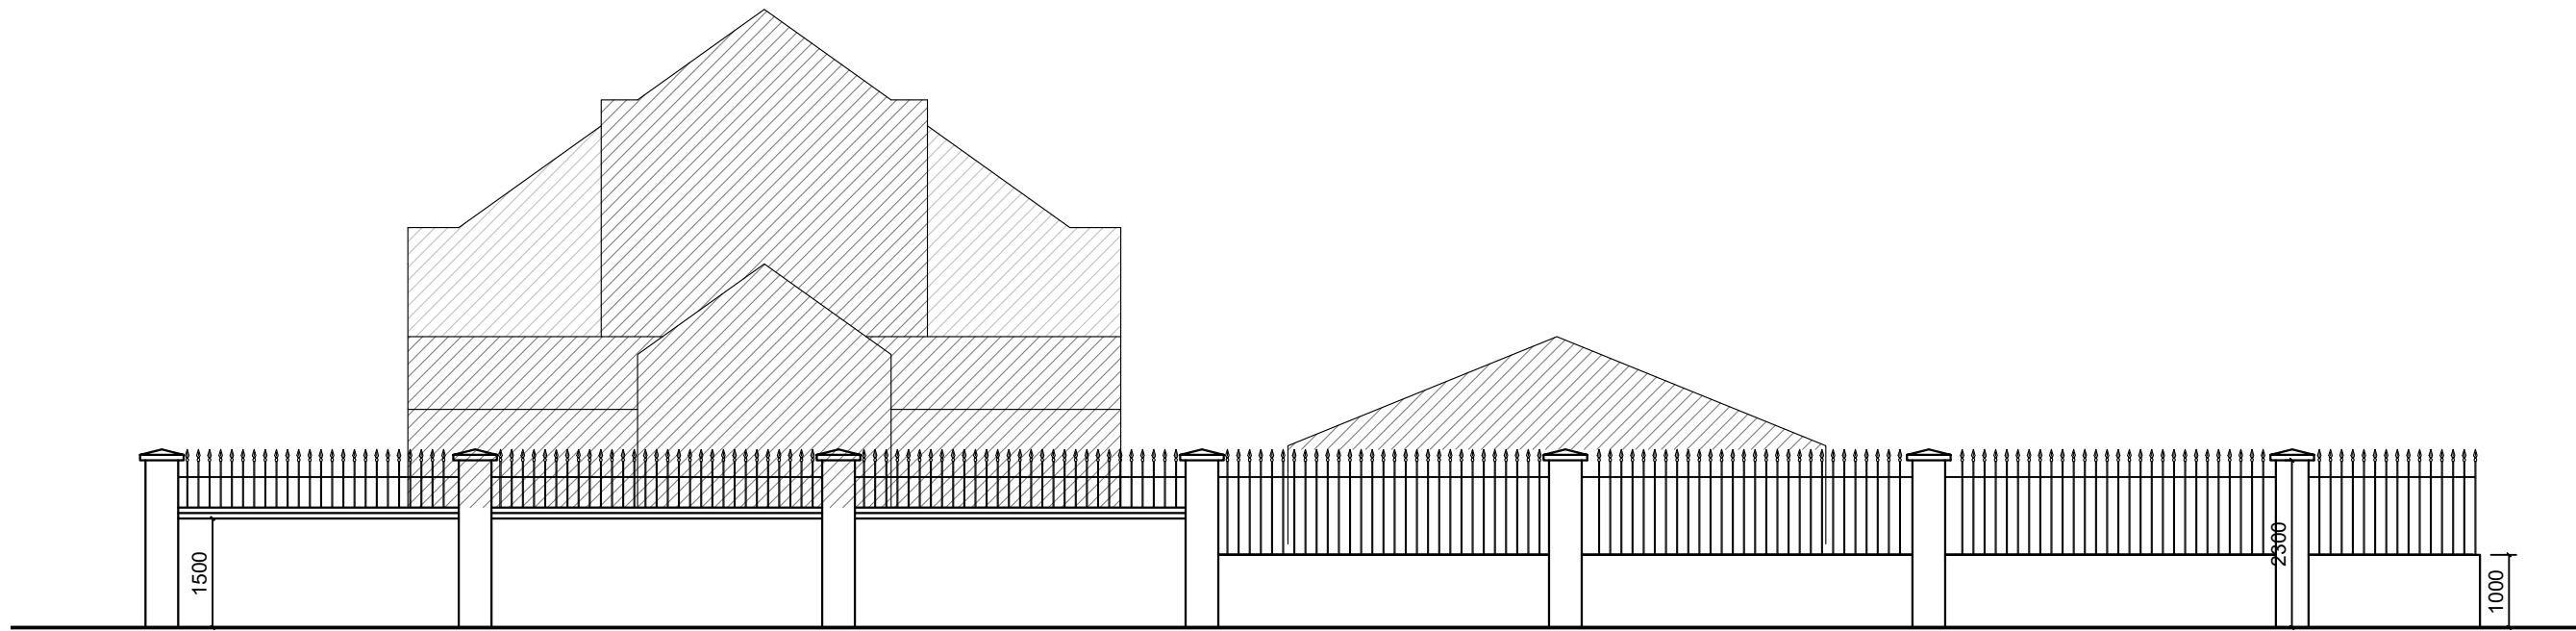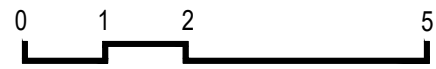

PROPOSED EAST SIDE ELEVATION

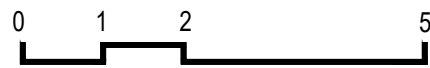

General Notes

No.	Revision/Issue

Firm Name and Address

 Mason and Marlowe
 Mason and Marlowe Ltd.
 Project Managers and
 Quantity Surveyors
 3 Colman Gardens,
 Salford Quays, M5 3NT

Project Name and Address


NGM Islamic Centre,
 Beresford Road

Project



Date
 26/01/2022
 Scale
 1/100

Sheet


A3

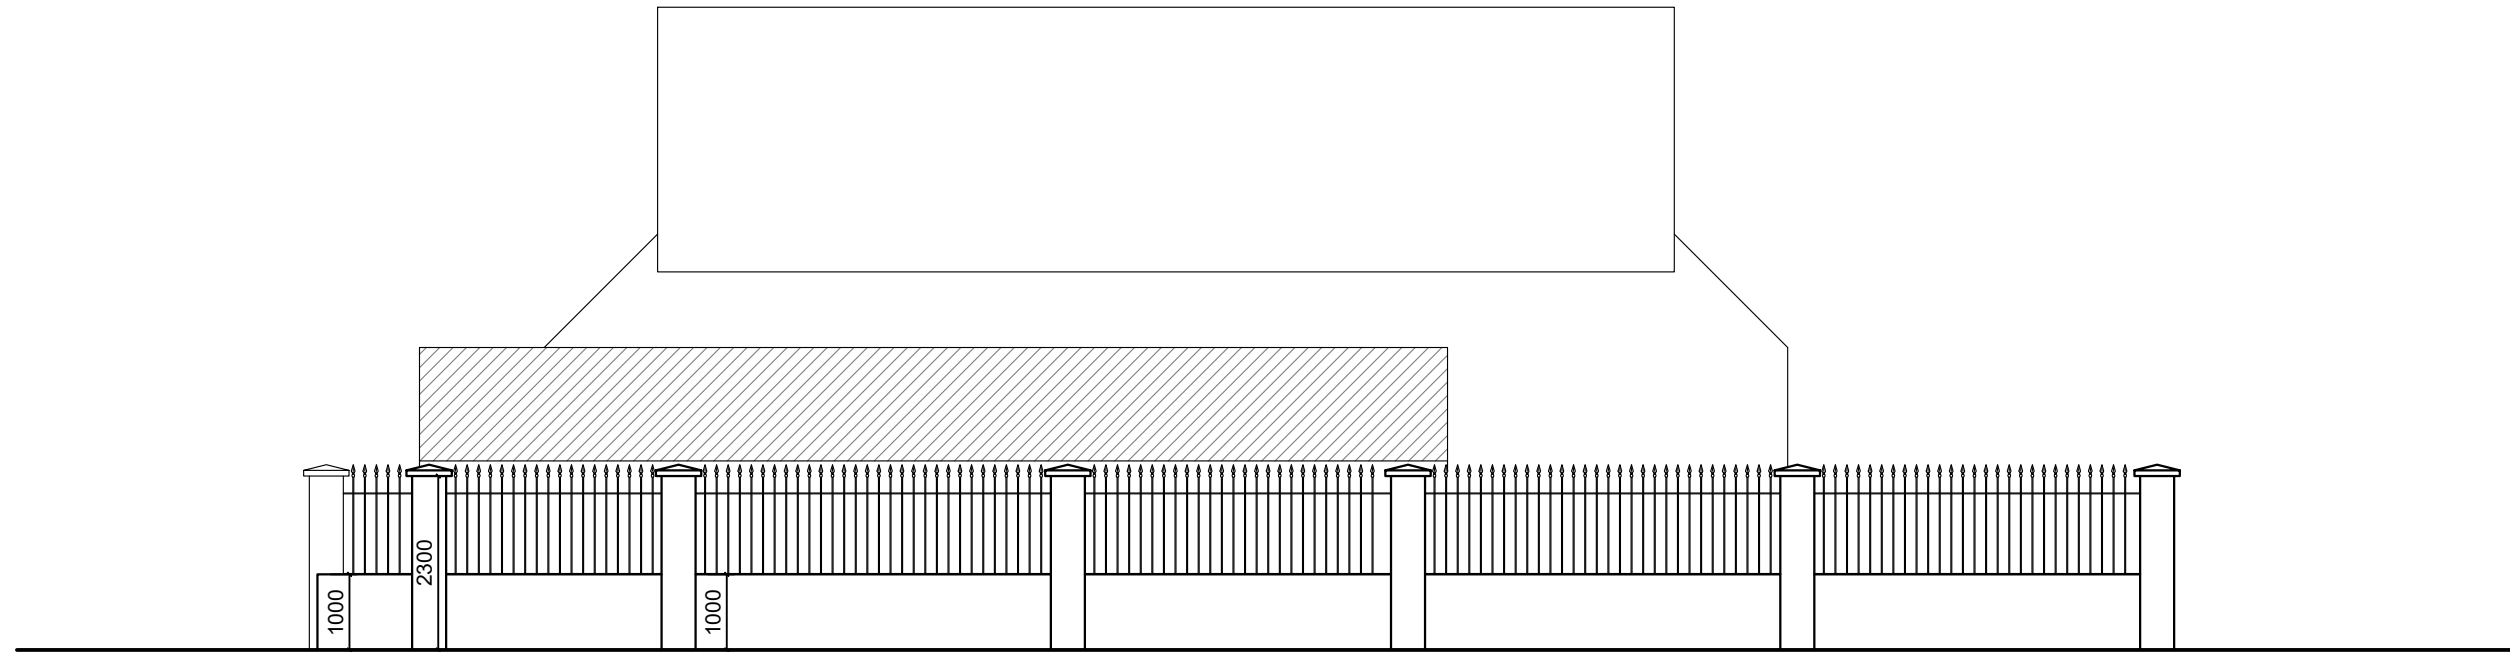

PROPOSED NORTH SIDE
ELEVATION

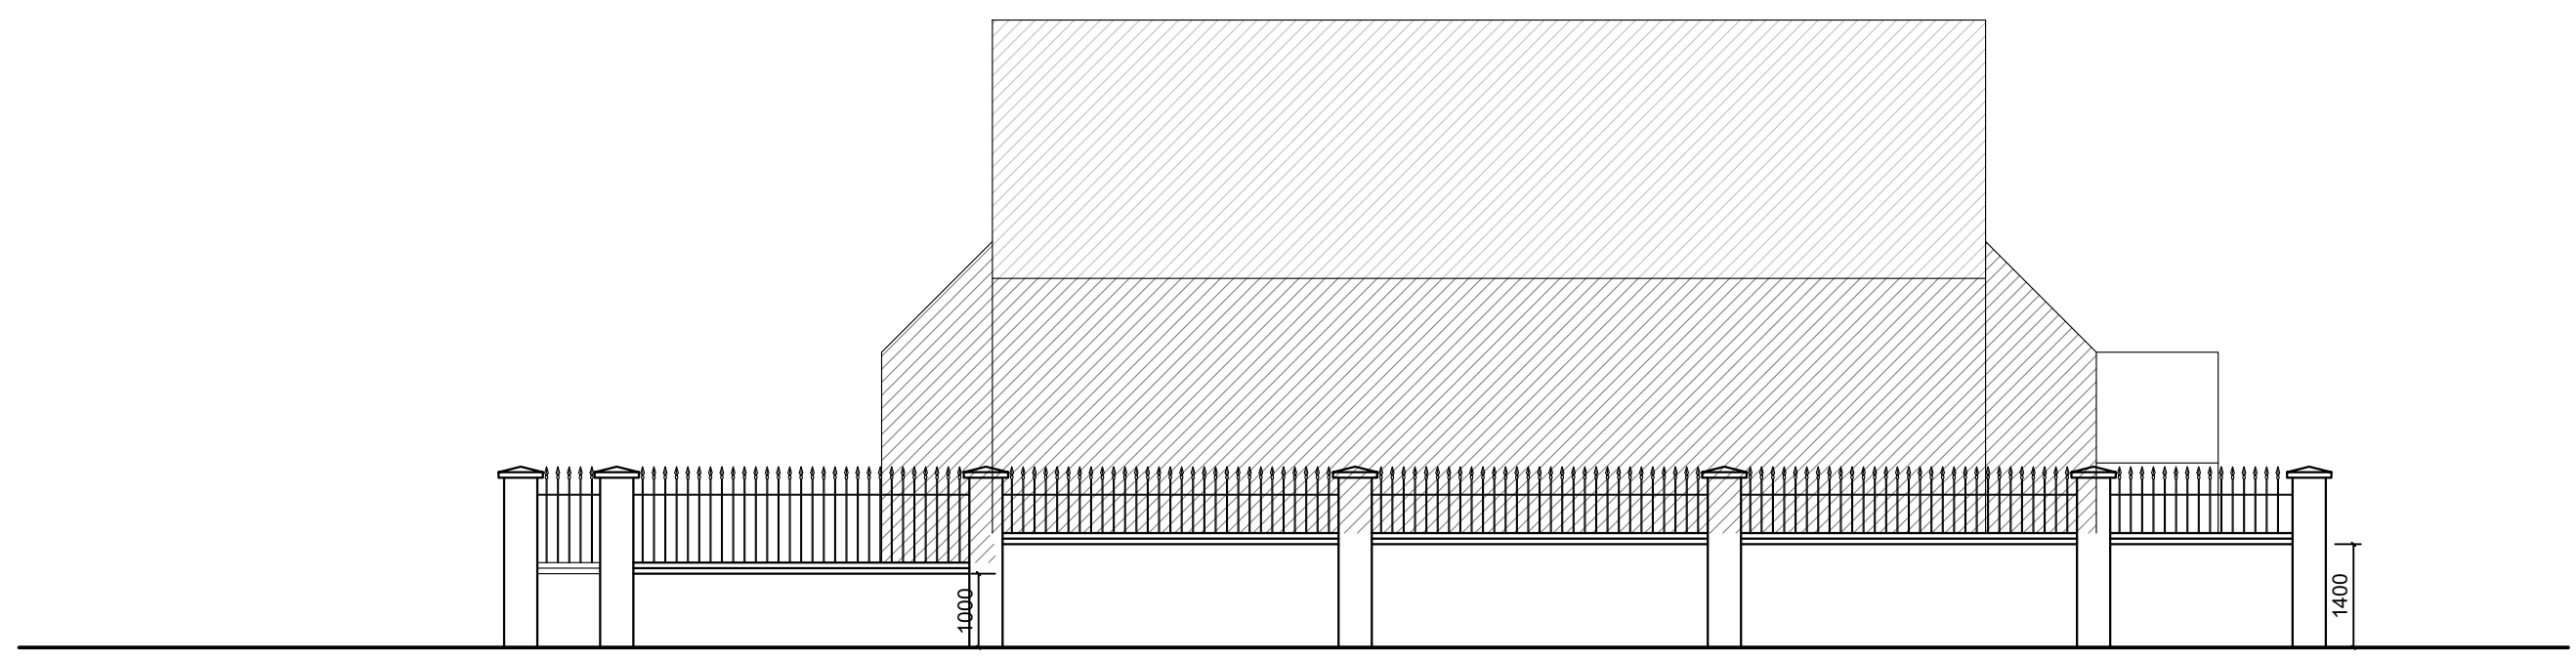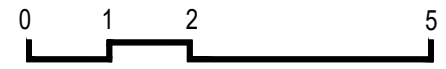


PROPOSED SOUTH SIDE
ELEVATION

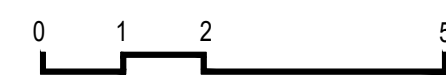

General Notes

No.	Revision/Issue

Firm Name and Address
 Mason and Marlowe
 Mason and Marlowe Ltd.
 Project Managers and
 Quantity Surveyors
 3 Colman Gardens,
 Salford Quays, M5 3NT

Project Name and Address
 NGM Islamic Centre,
 Beresford Road

Project	Sheet
Date 29/09/2021	A3
Scale 1/100	