



Scale: 1:10000

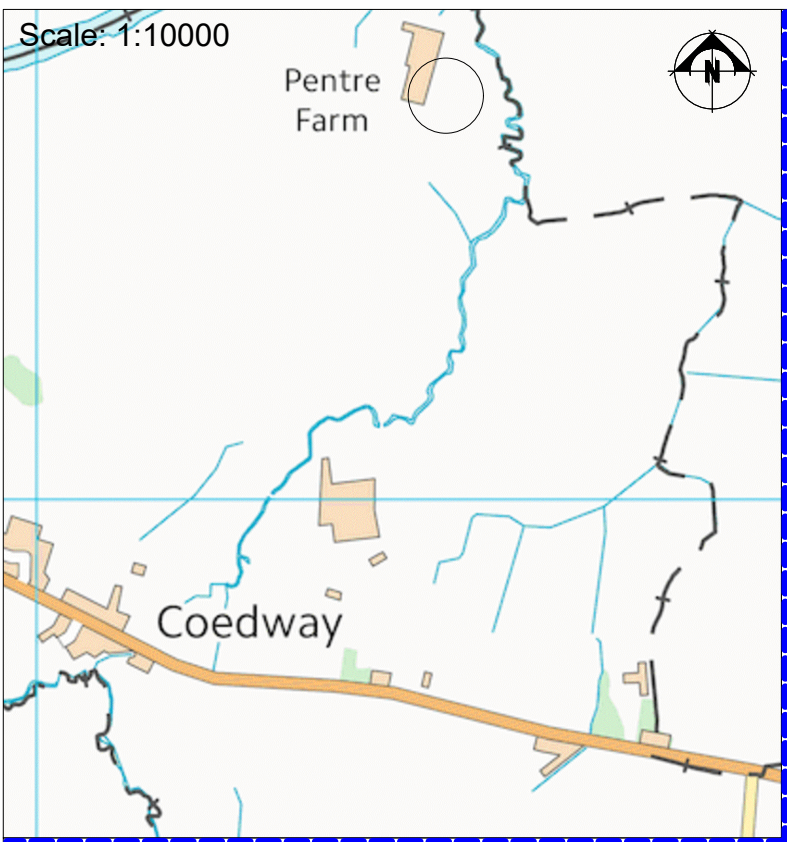


THIS DRAWING IS TO BE READ IN CONJUNCTION WITH ALL RELATED DRAWINGS. ALL DIMENSIONS MUST BE CHECKED AND VERIFIED ON SITE BEFORE COMMENCING ANY WORK OR PRODUCING SHOP DRAWINGS. THE ORIGINATOR SHOULD BE NOTIFIED IMMEDIATELY OF ANY DISCREPANCY. THIS DRAWING IS COPYRIGHT AND REMAINS THE PROPERTY ROGER PARRY & PARTNERS.

- - - - - Blue Boundary
- Red Boundary
- Footpaths
- X Bat Box

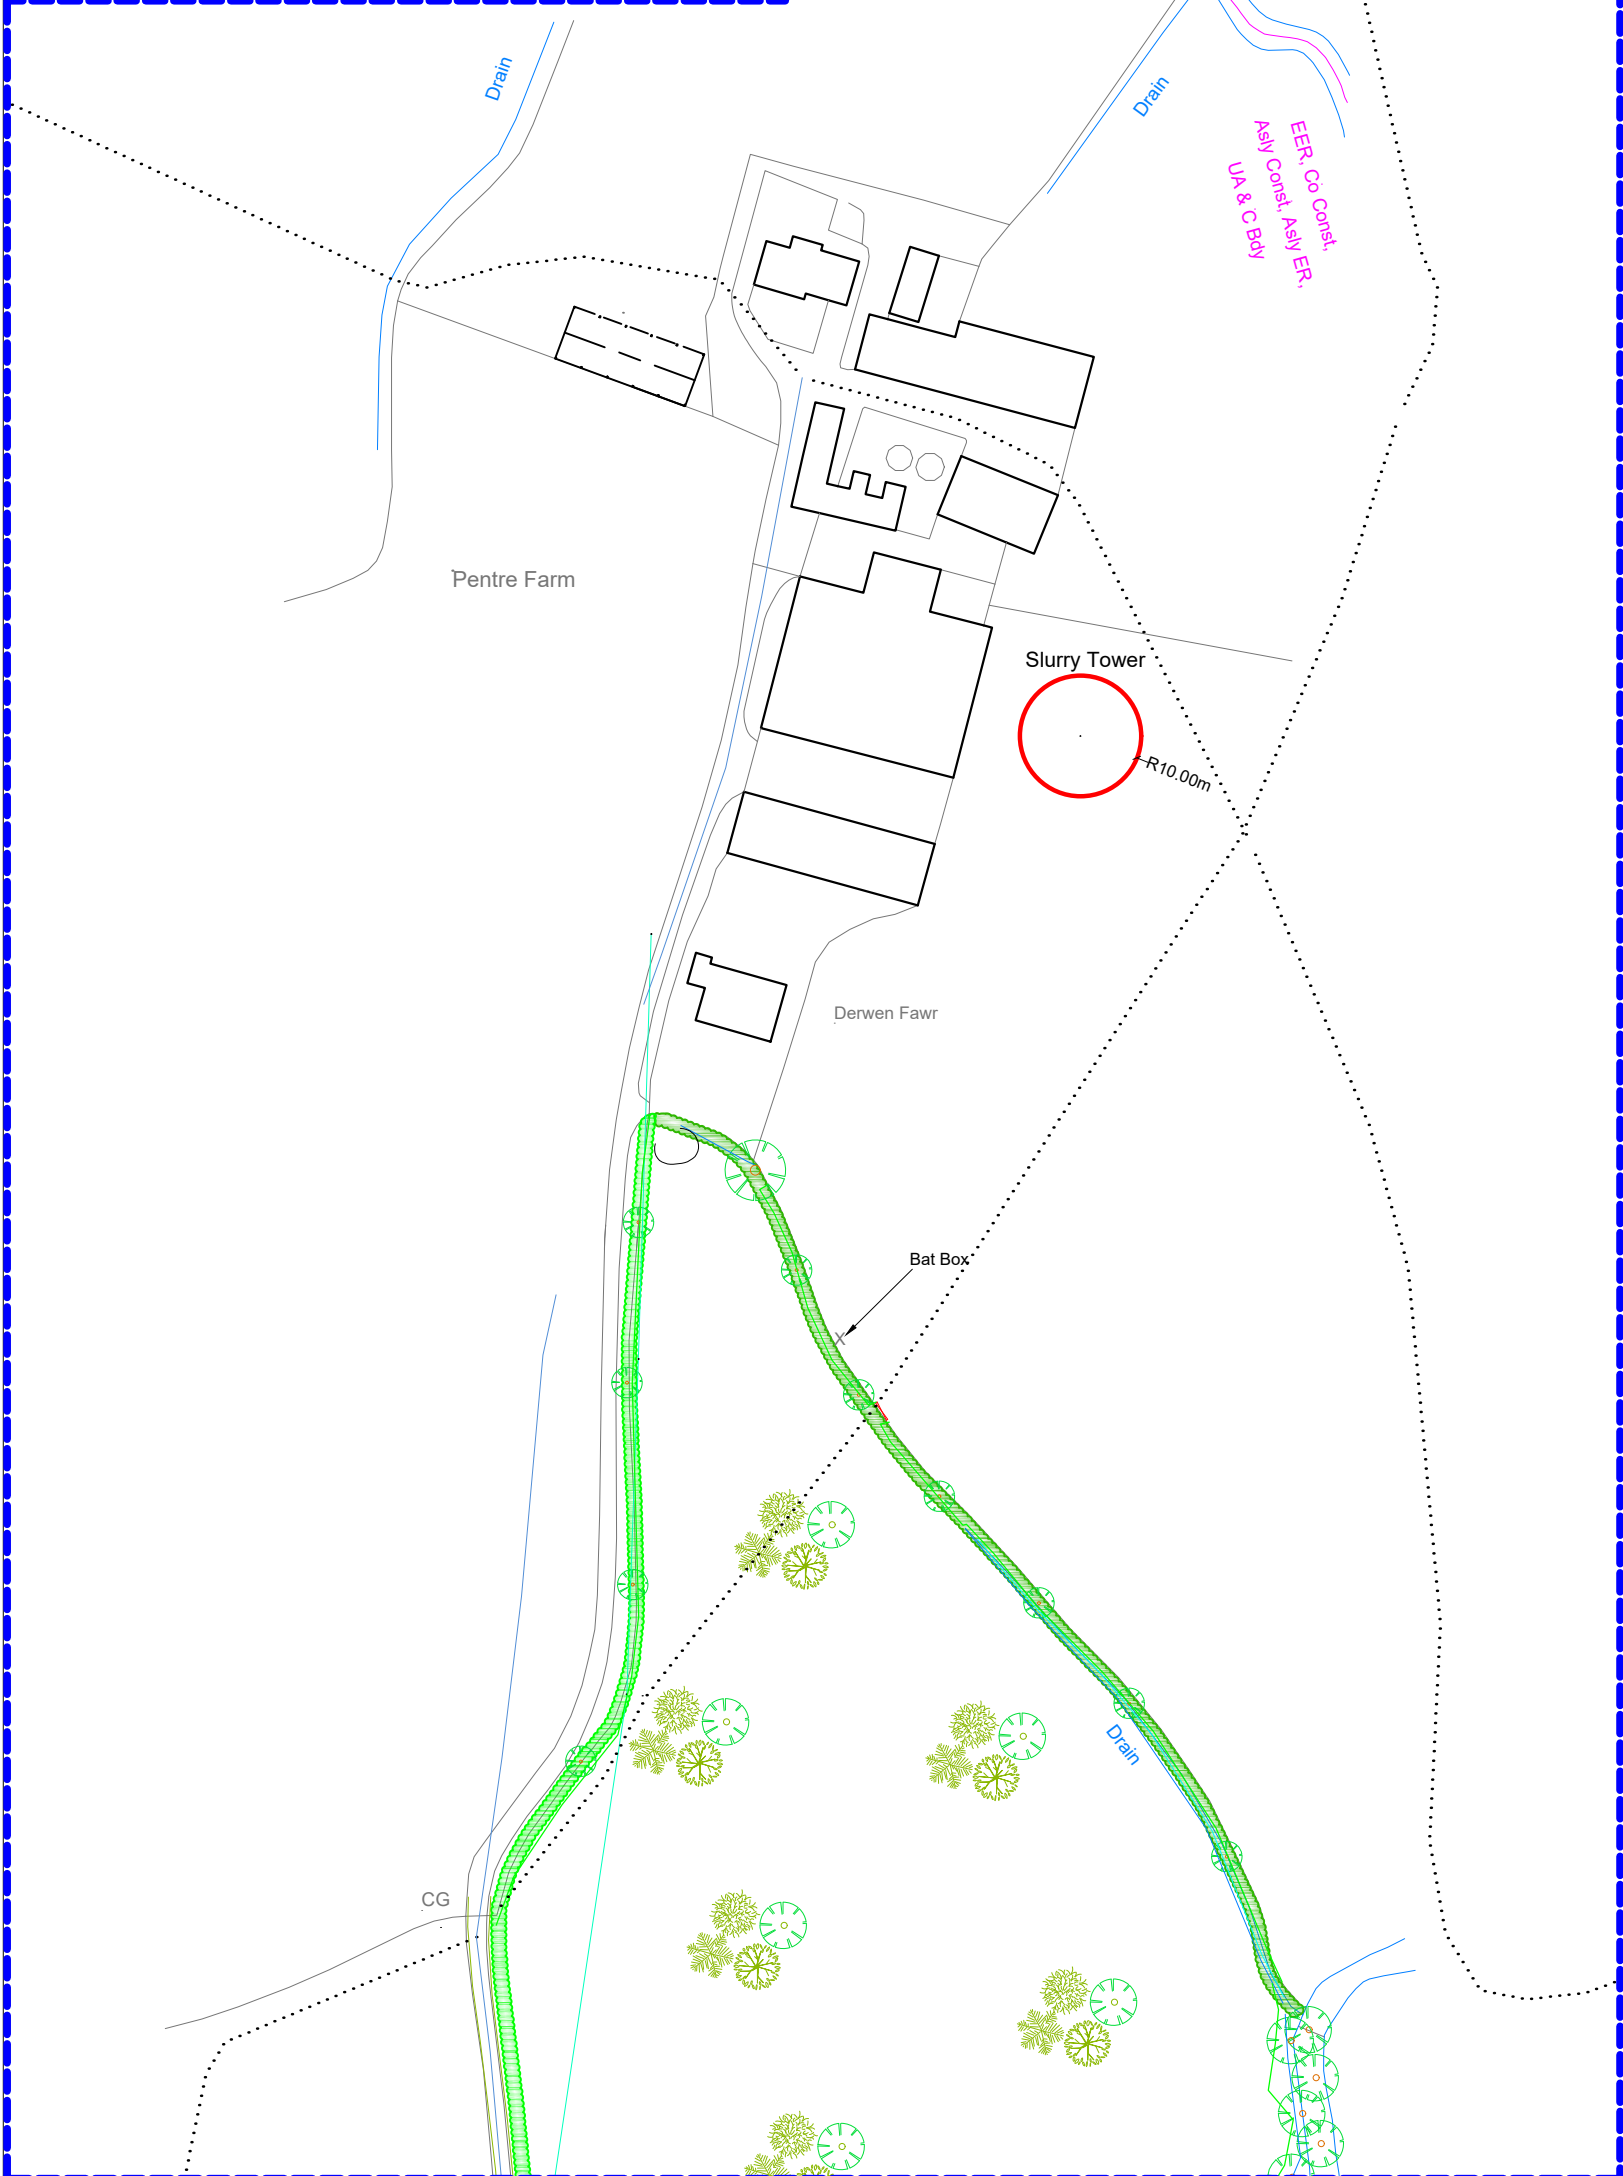

EER, Co Const,
Asly Const, Asly ER,
UA & C Bdy

Rev	Description	Date	Dr by	App by
Original				

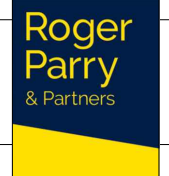

Residential - Agricultural - Commercial	
Job	Proposed slurry store at Pentre Farm
Title	Location Plan
Location	Pentre Farm Coedway Shrewsbury SY5 9AW
Client	BP Lewis & Son
Scales	1:1250 @ A3
Drawing No.	RB-MZ329-05
Drawn by	AZ
Date	07/03/2022

HOGSTOW HALL, MINSTERLEY
SHREWSBURY, SHROPSHIRE, SY5 0HZ
Tel: 01743 791336 Fax: 01743 792770
email: mail@rogerparry.net
Web address: www.rogerparry.net