


P & ER  
 DEVELOPMENT CONTROL  
 REC'D 08 MAR 2022

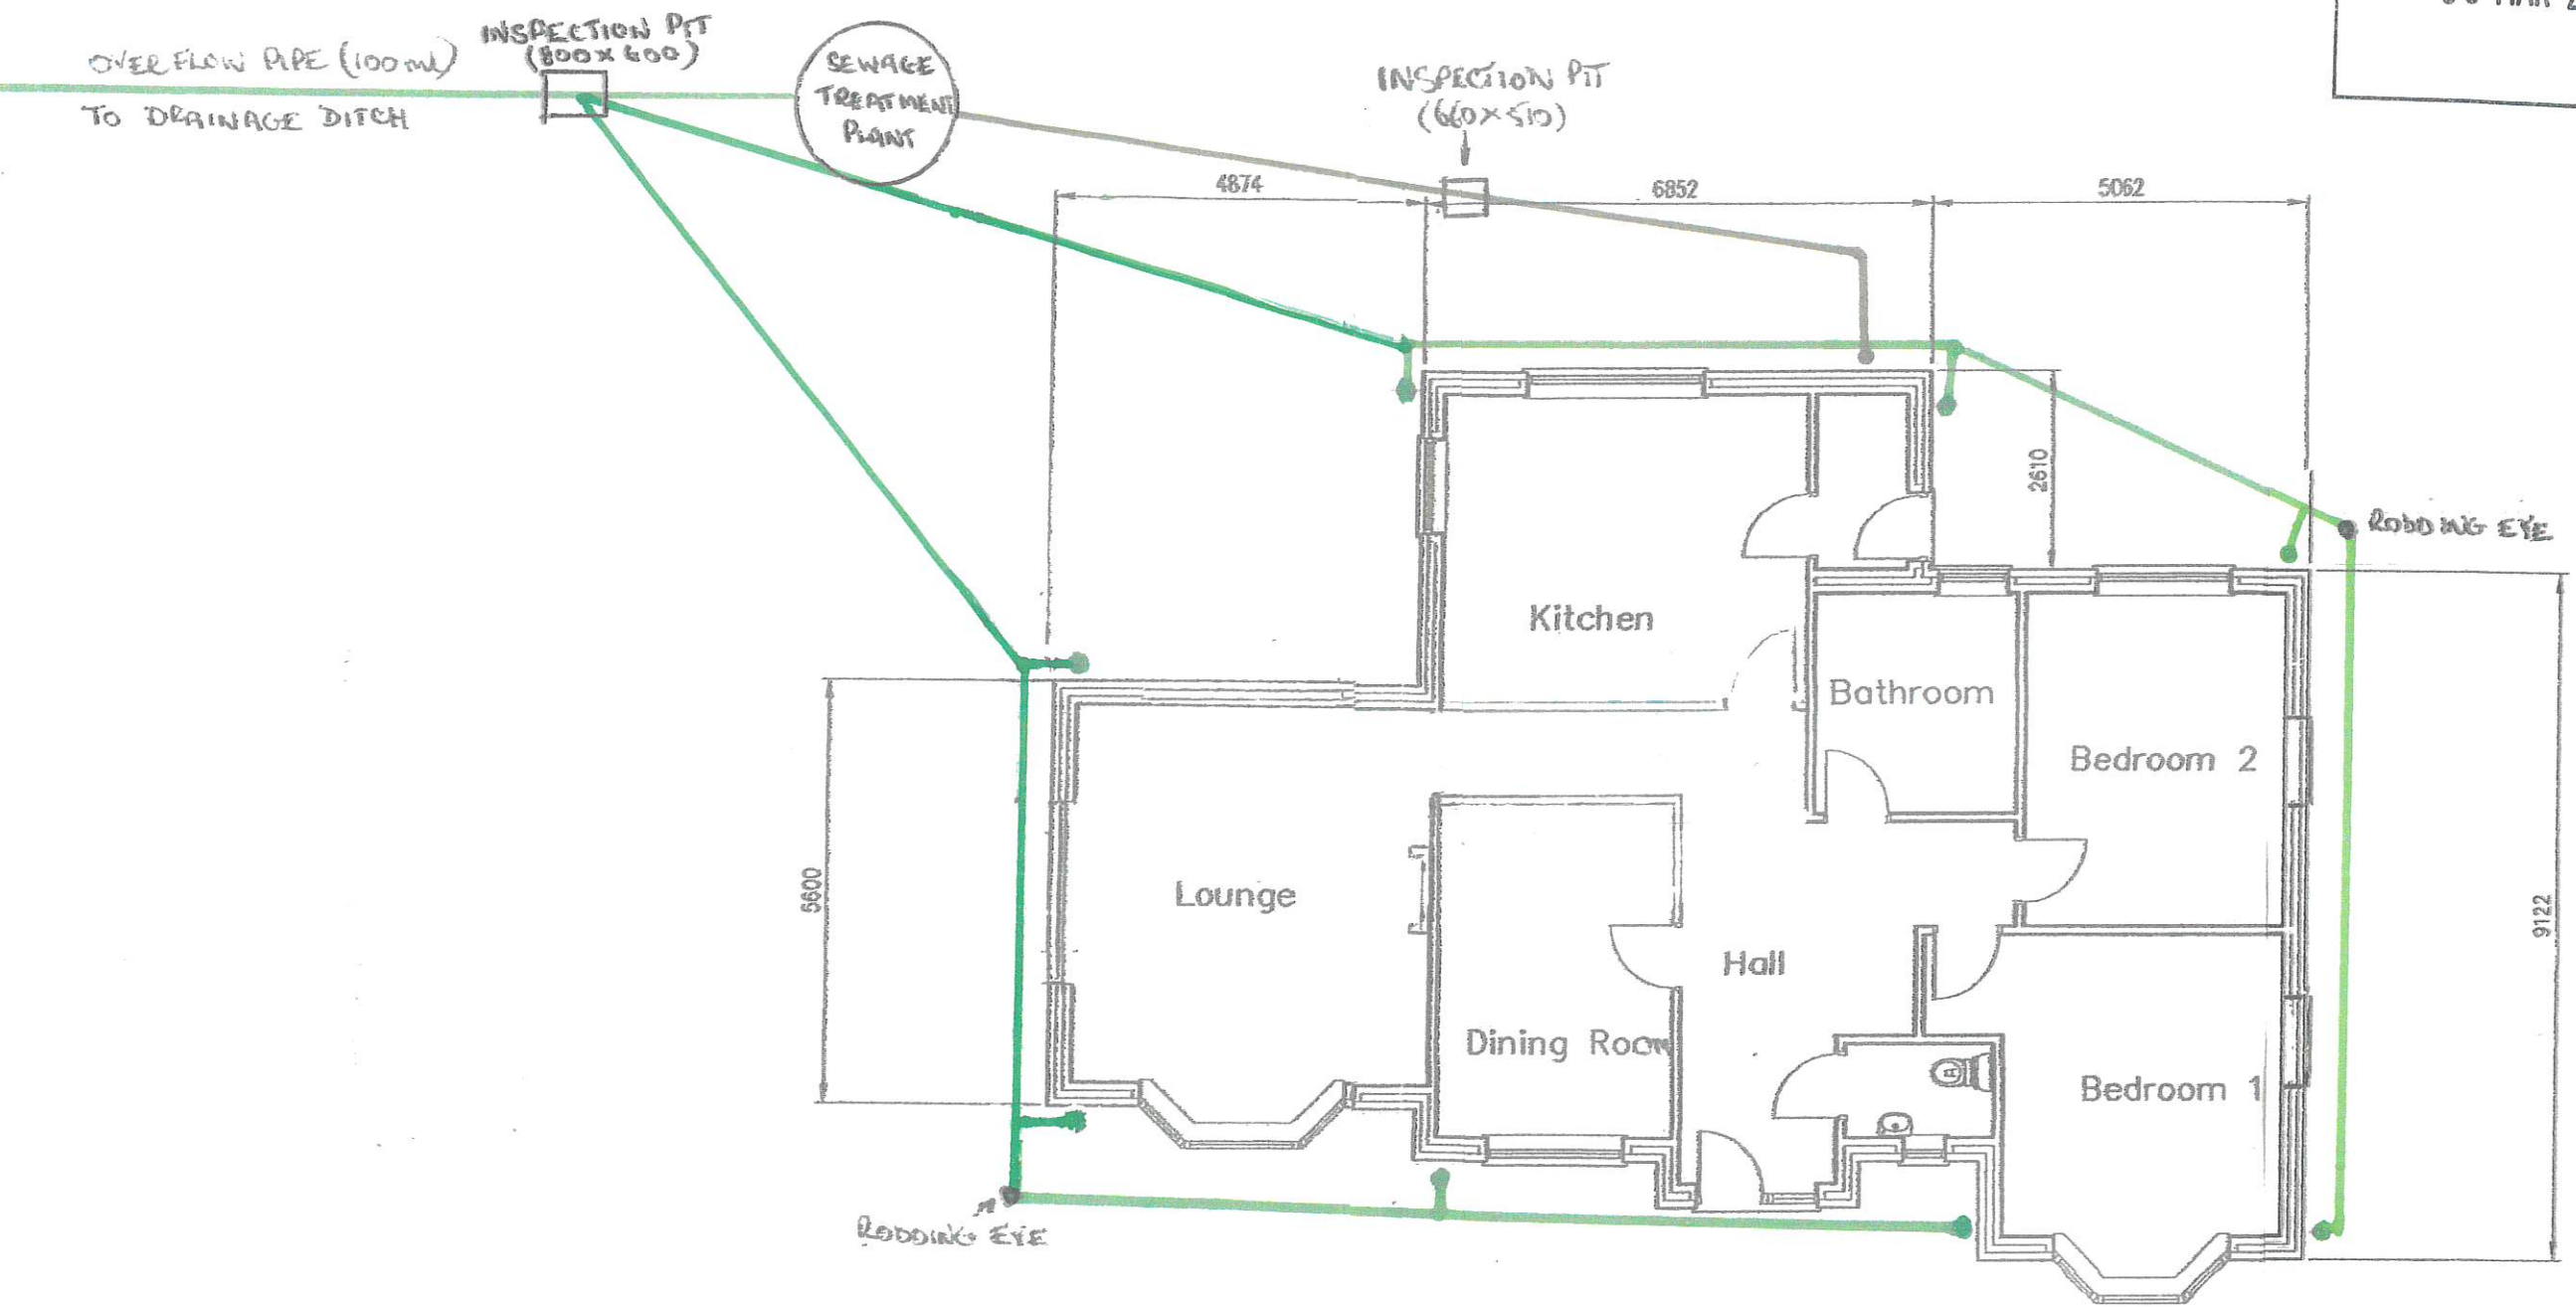

Proposed Floor Plan : RAINWATER & FOUL DRAINAGE SHOWN

KEY

- Rainwater gullies (traps)
- ▬ 100 ml drainage pipe
- ◻ Starch Pipe
- GREEN - RAINWATER
- BROWN - FOUL

SCALE 1 TO 100

