


P & ER  
DEVELOPMENT CONTROL  
REC'D 24 DEC 2021

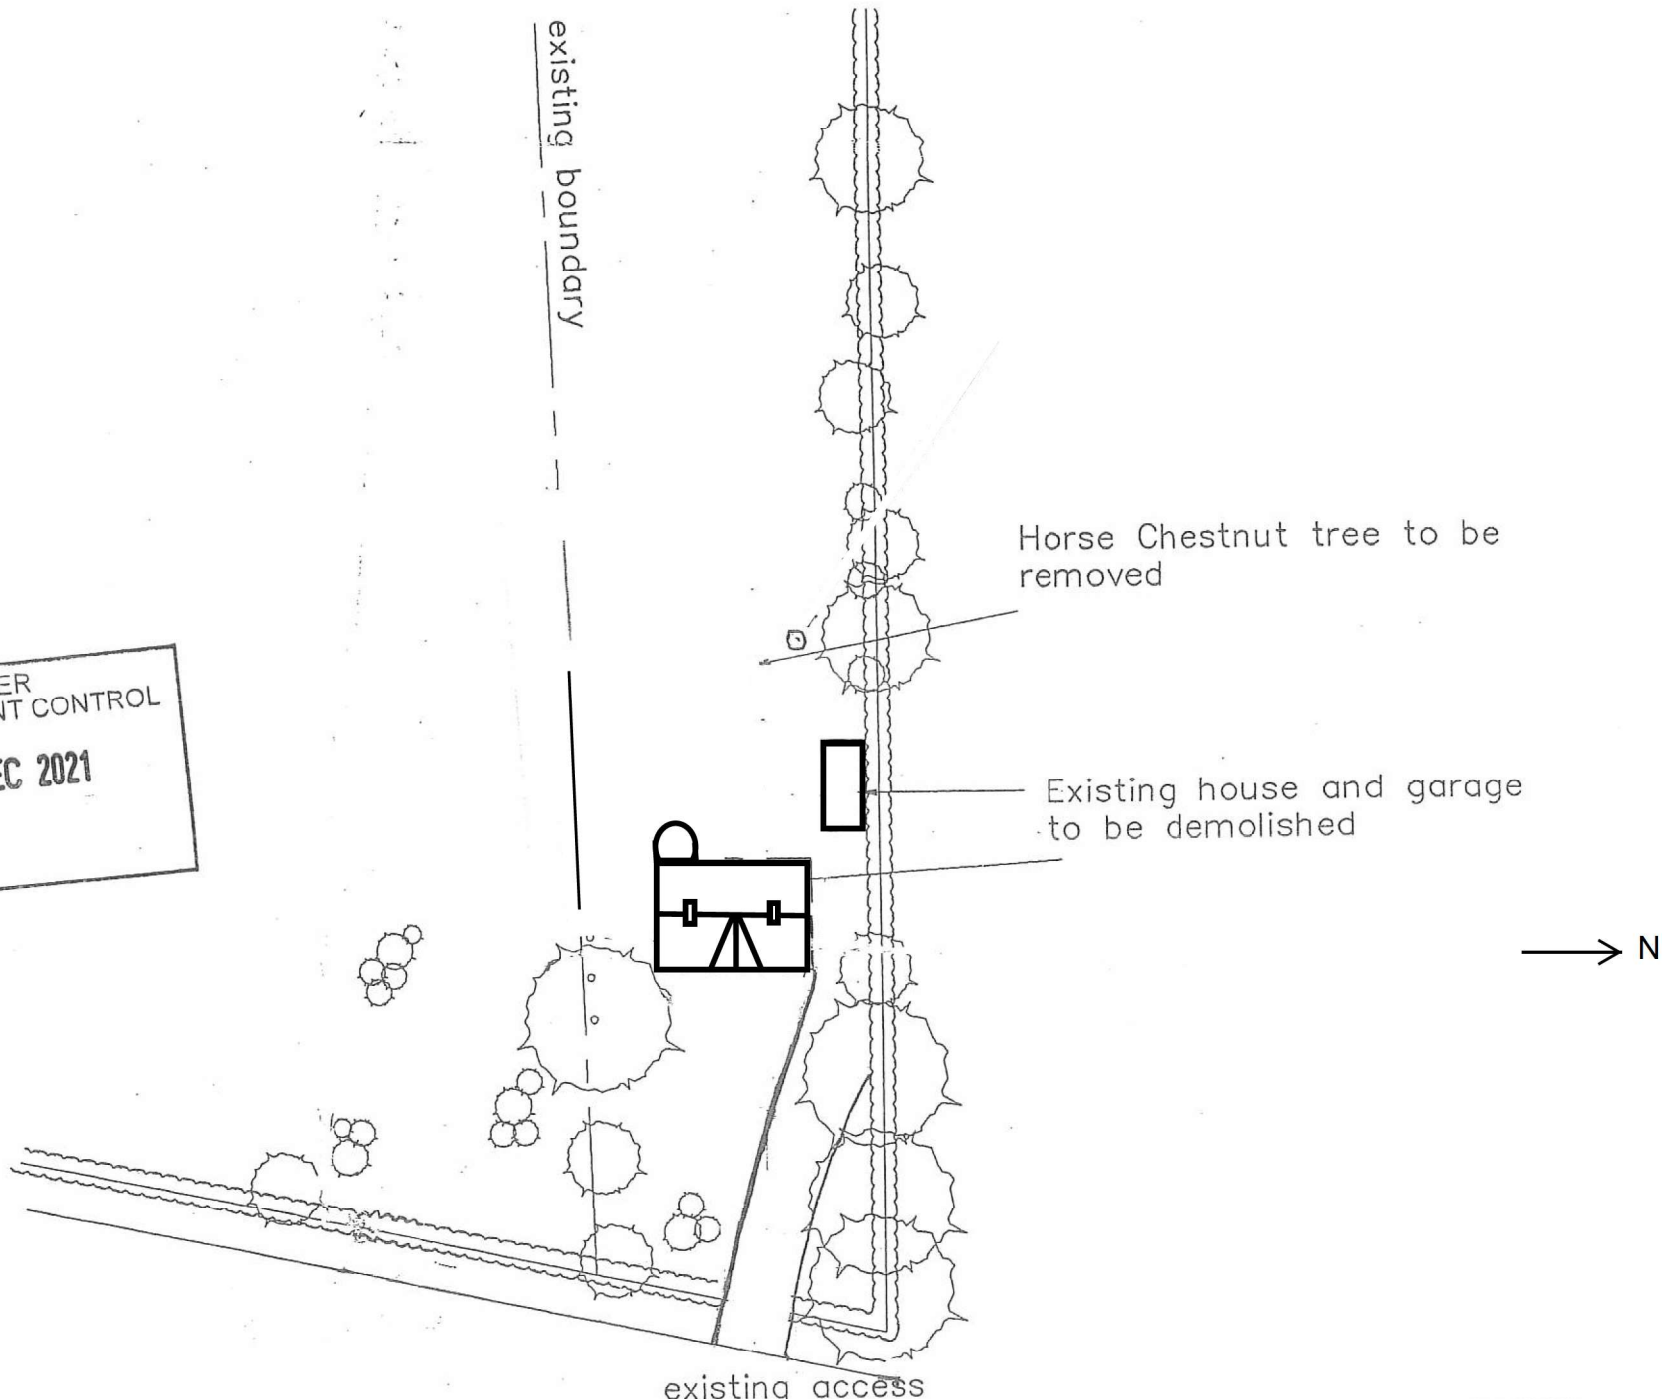

Existing Site Layout

Scale 1:500

