


REVISED SITE LAYOUT

Please note the rebuild has been moved far enough away from boundary to allow full access on site without compromising the boundary. Please also note inclusion of North point as requested.

Please note the hard-standing area in red suitable for 4 Cars. The area will be concrete or slab/brick construction.

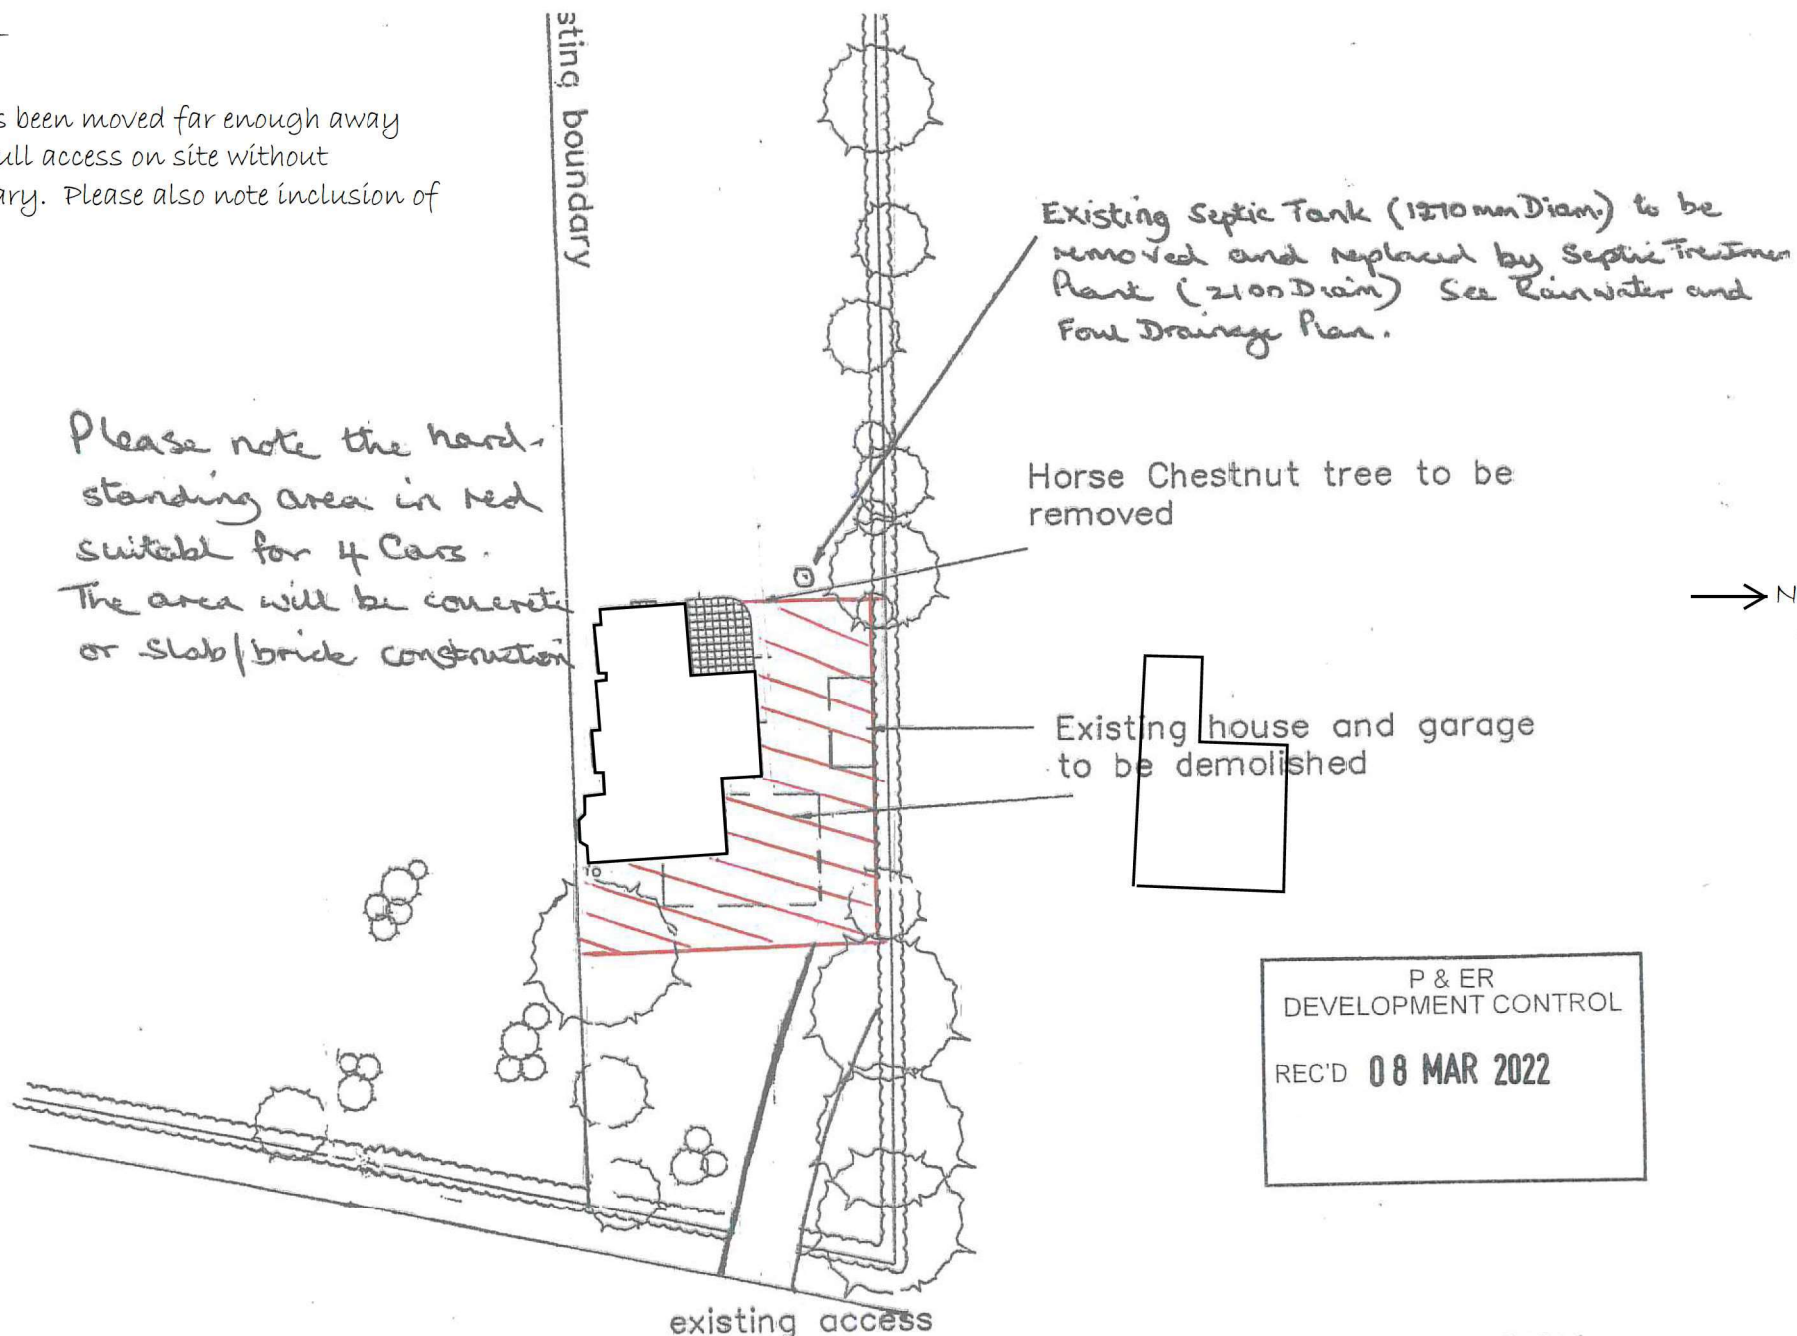

P & ER
DEVELOPMENT CONTROL
REC'D 08 MAR 2022

Proposed Site Layout - Scale 1:500

