

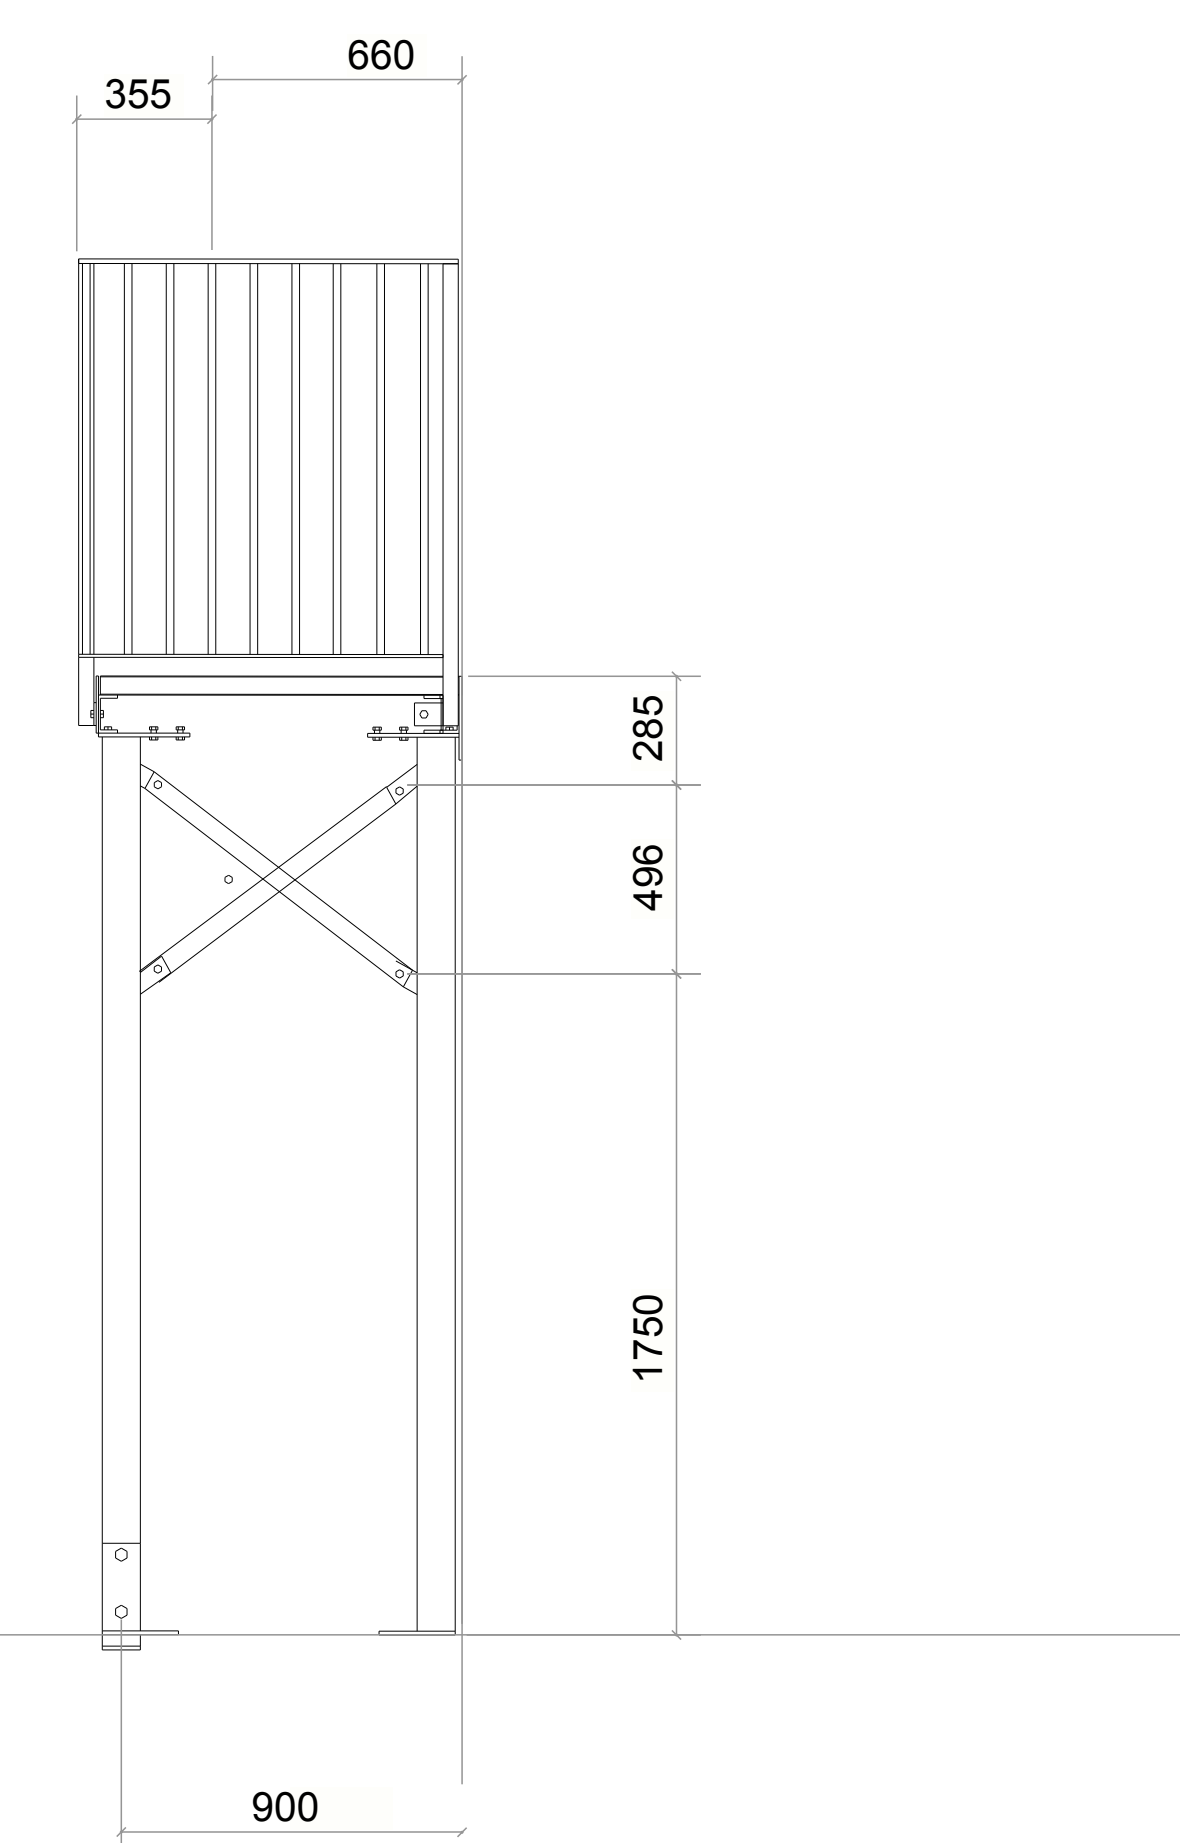


Grid 1-1

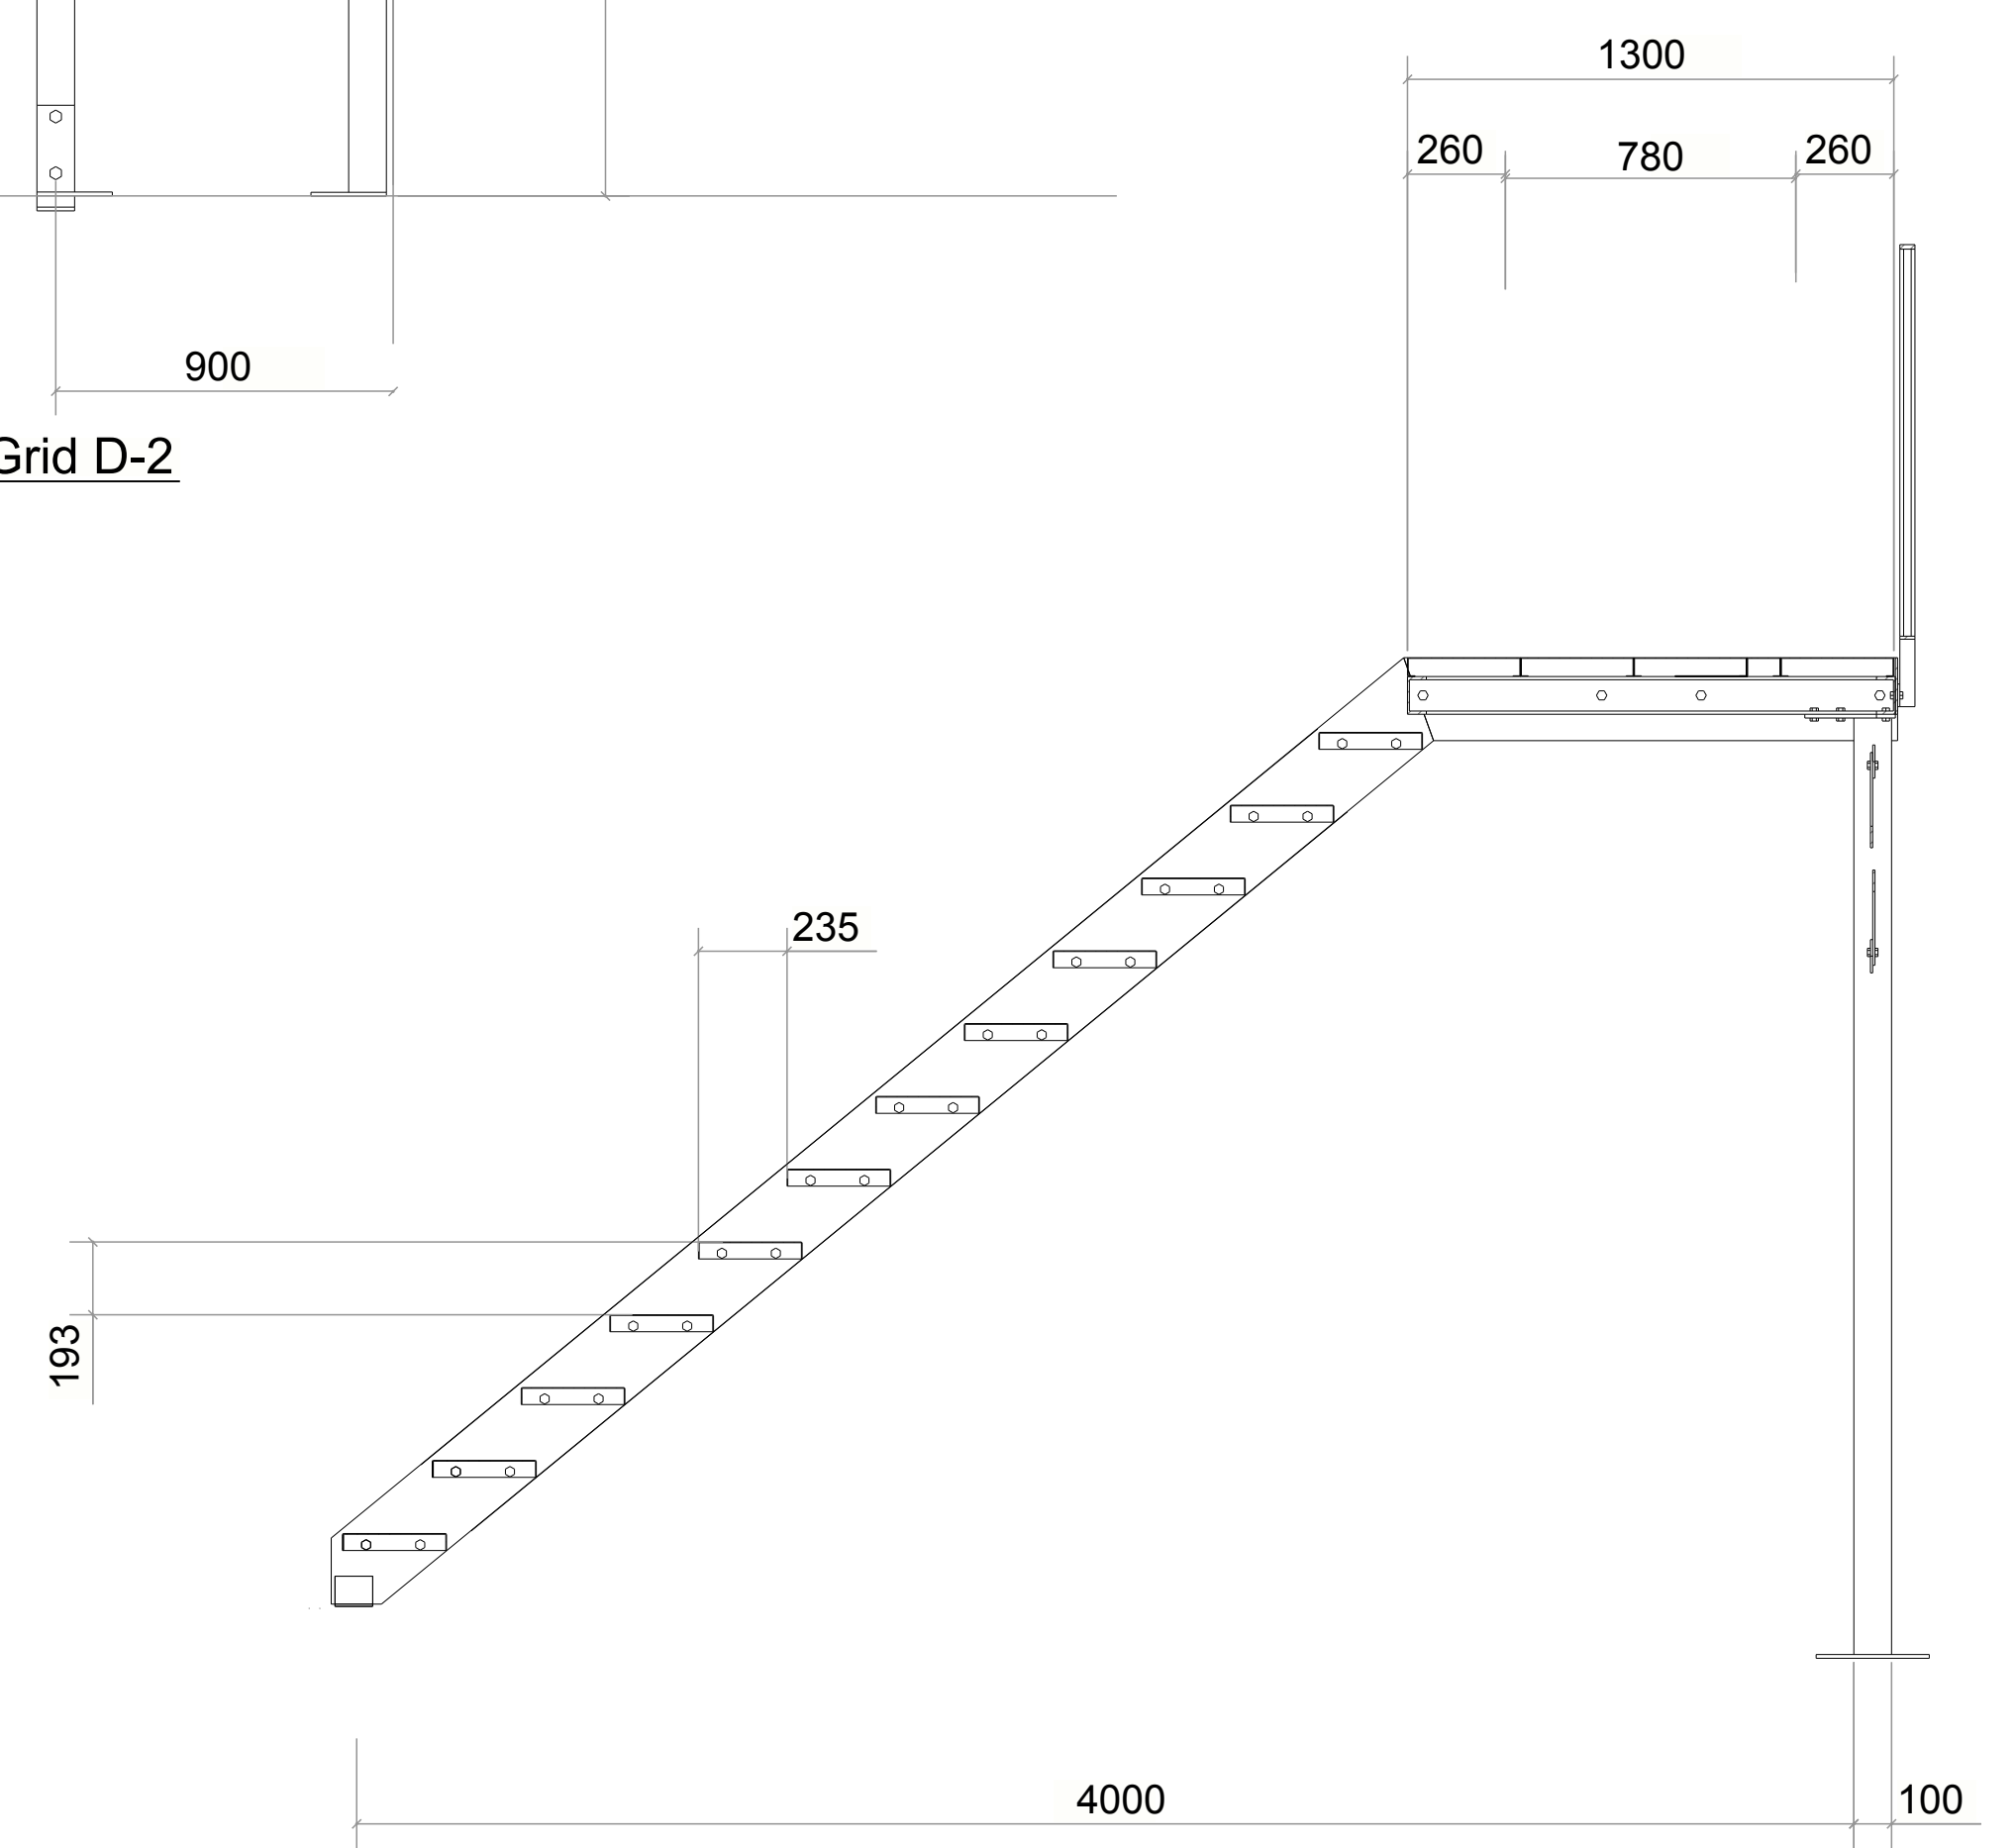

Grid D-2

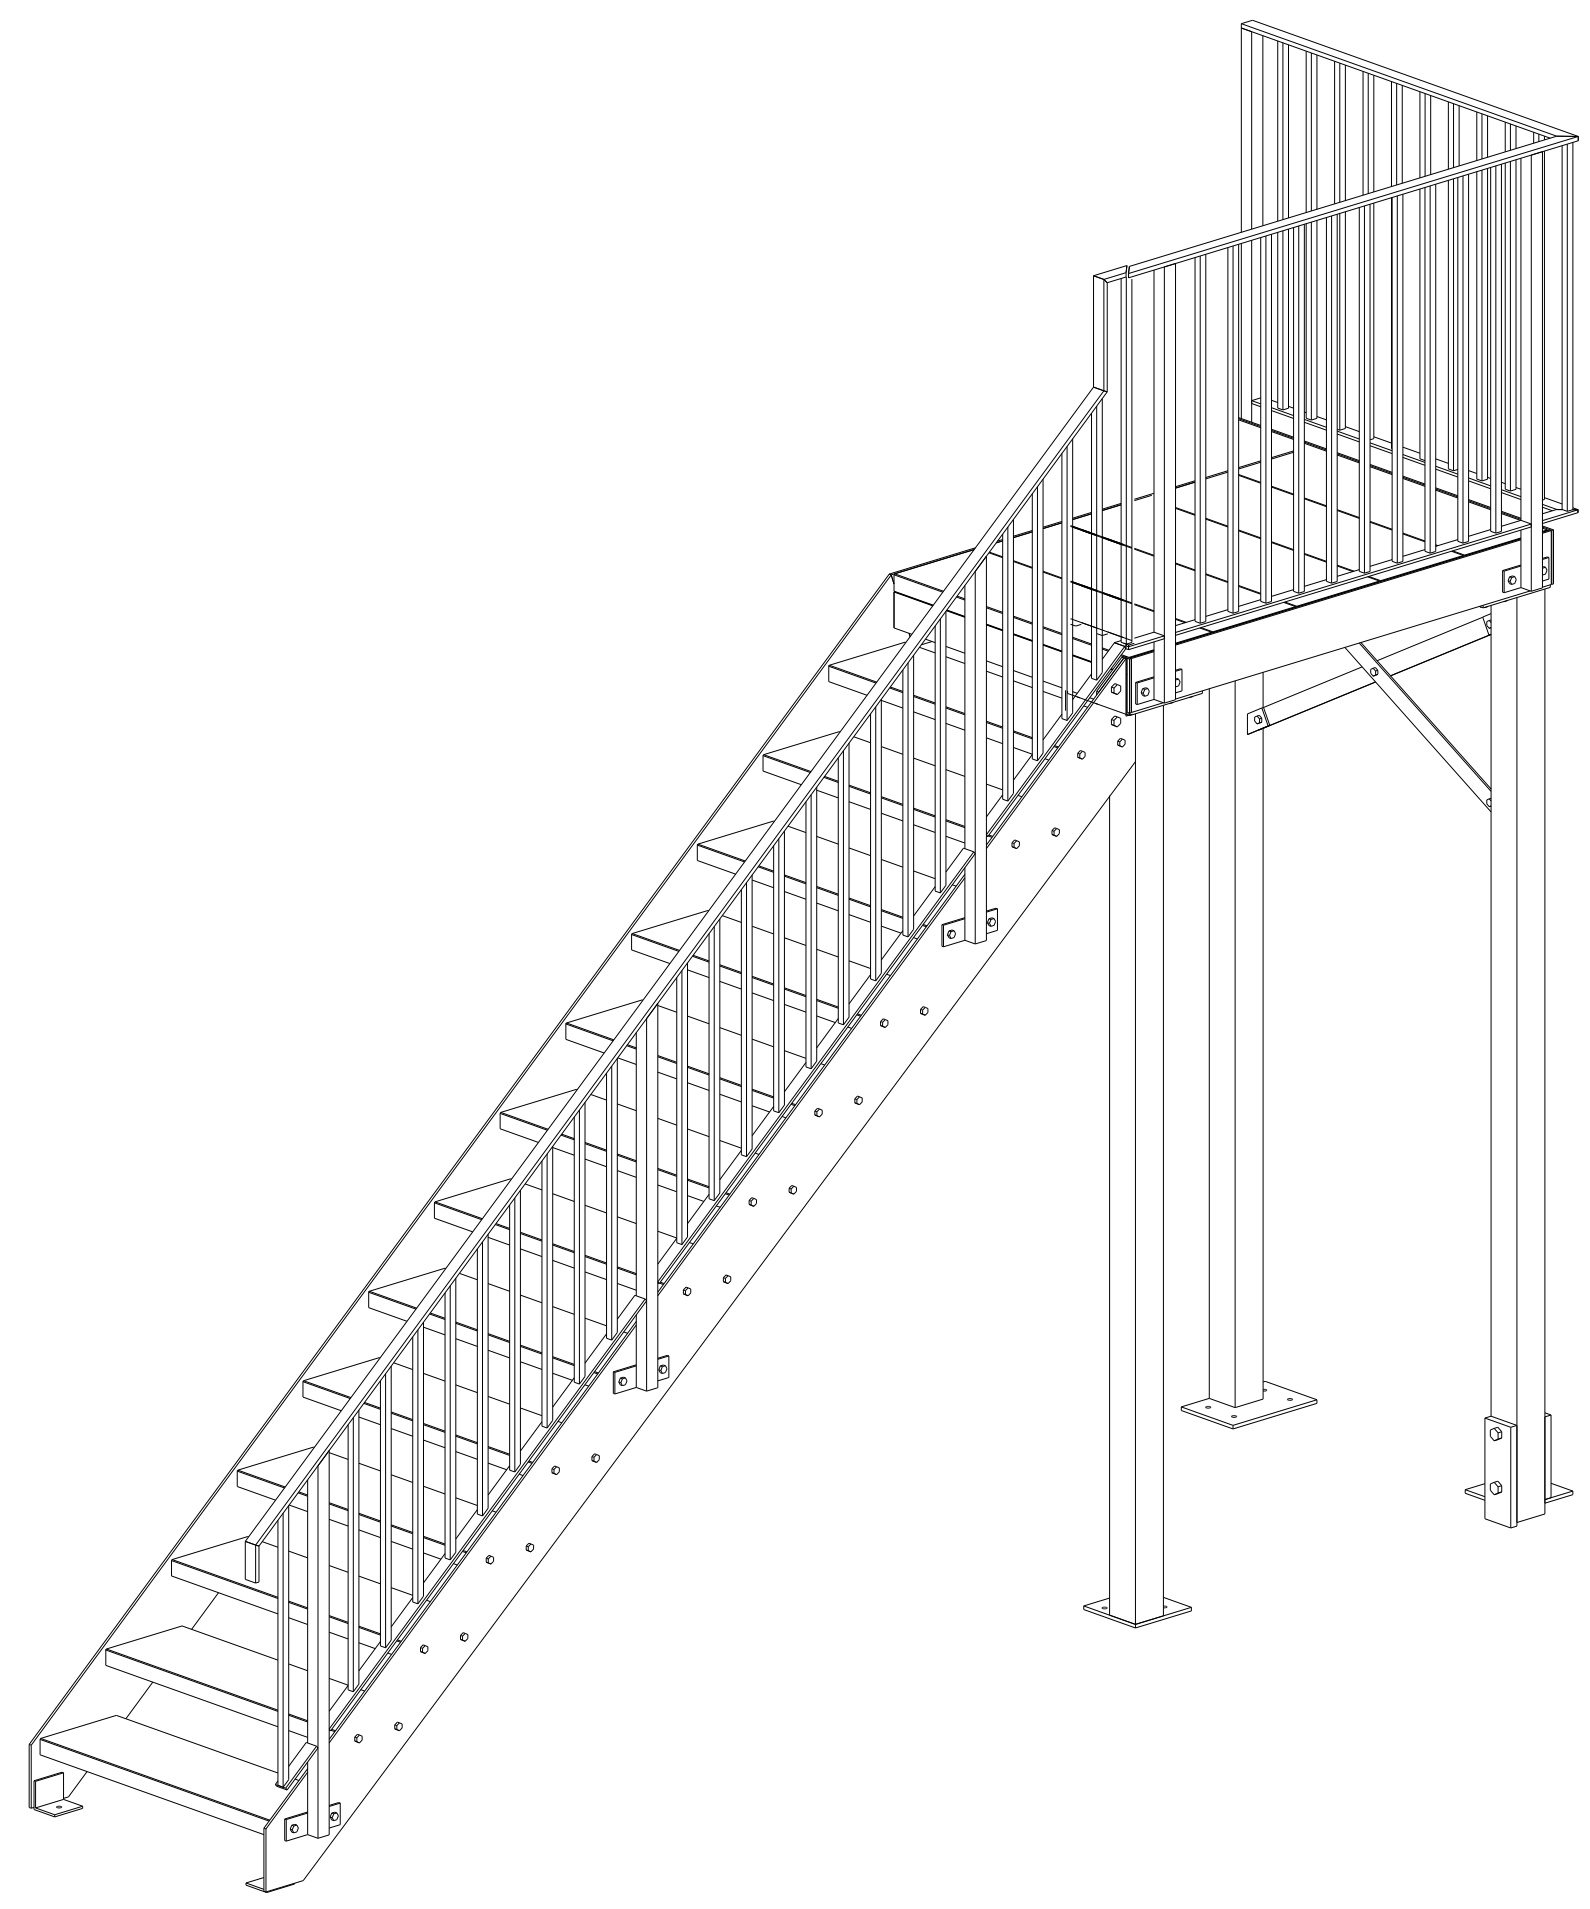

Grid 2-2

REV MARK	REVISION DESCRIPTION	REVISION DATE
	DRG ADDRESS	casserly structures ltd
DOCUMENT NUMBER		
DRAWING TITLE	STANDARD	
CONTRACT	Proposed Outdoor Staircase	
MODELLED BY		ISSUE DATE
CONTRACT NO		SCALE 1:20 @ A1
DRAWING No	P6G_006	REVISION No.