

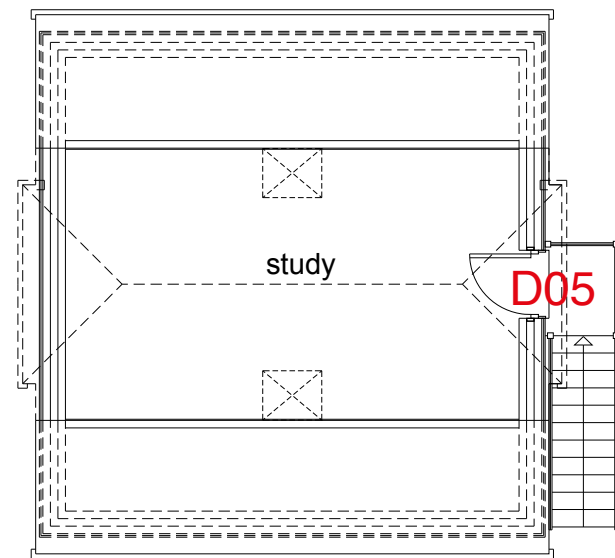



ground floor plan

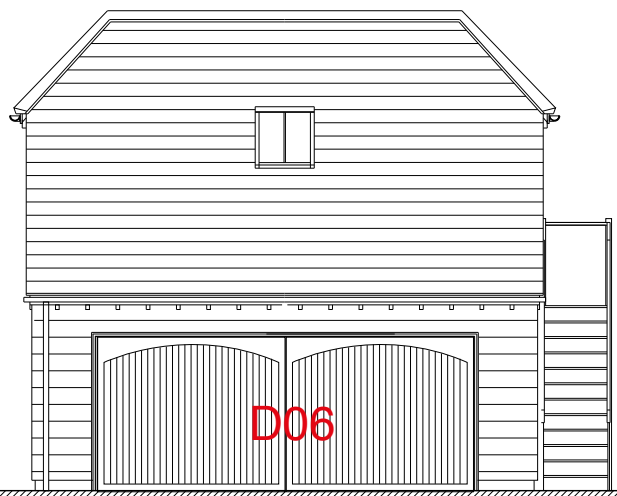


first floor plan

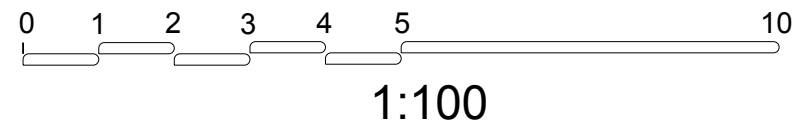


front elevation

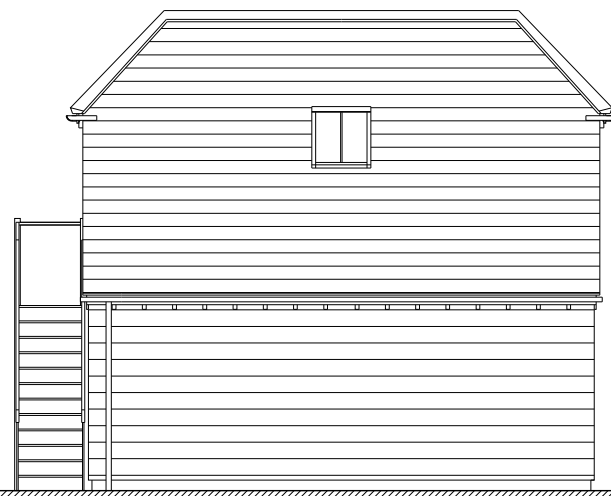



rear elevation

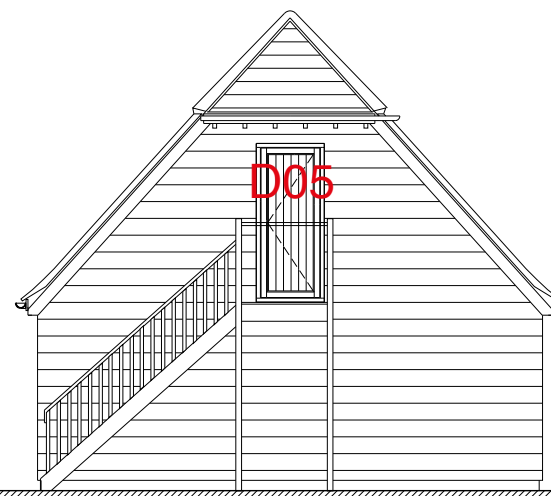


right side elevation

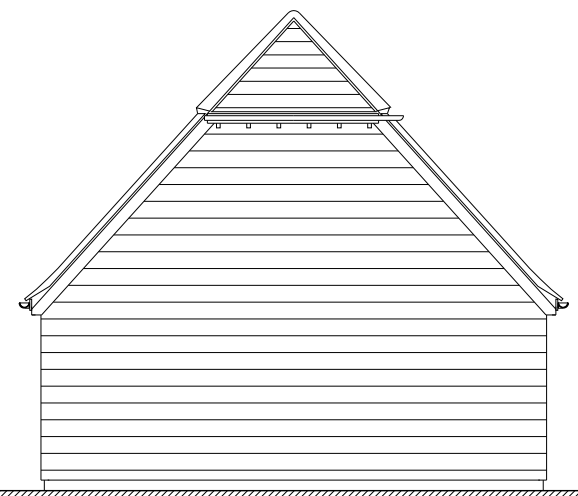

left side elevation

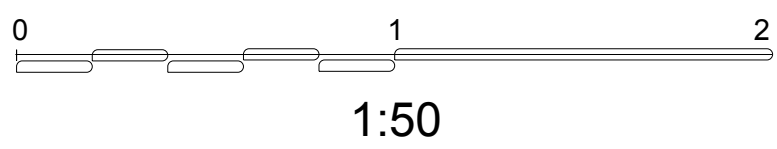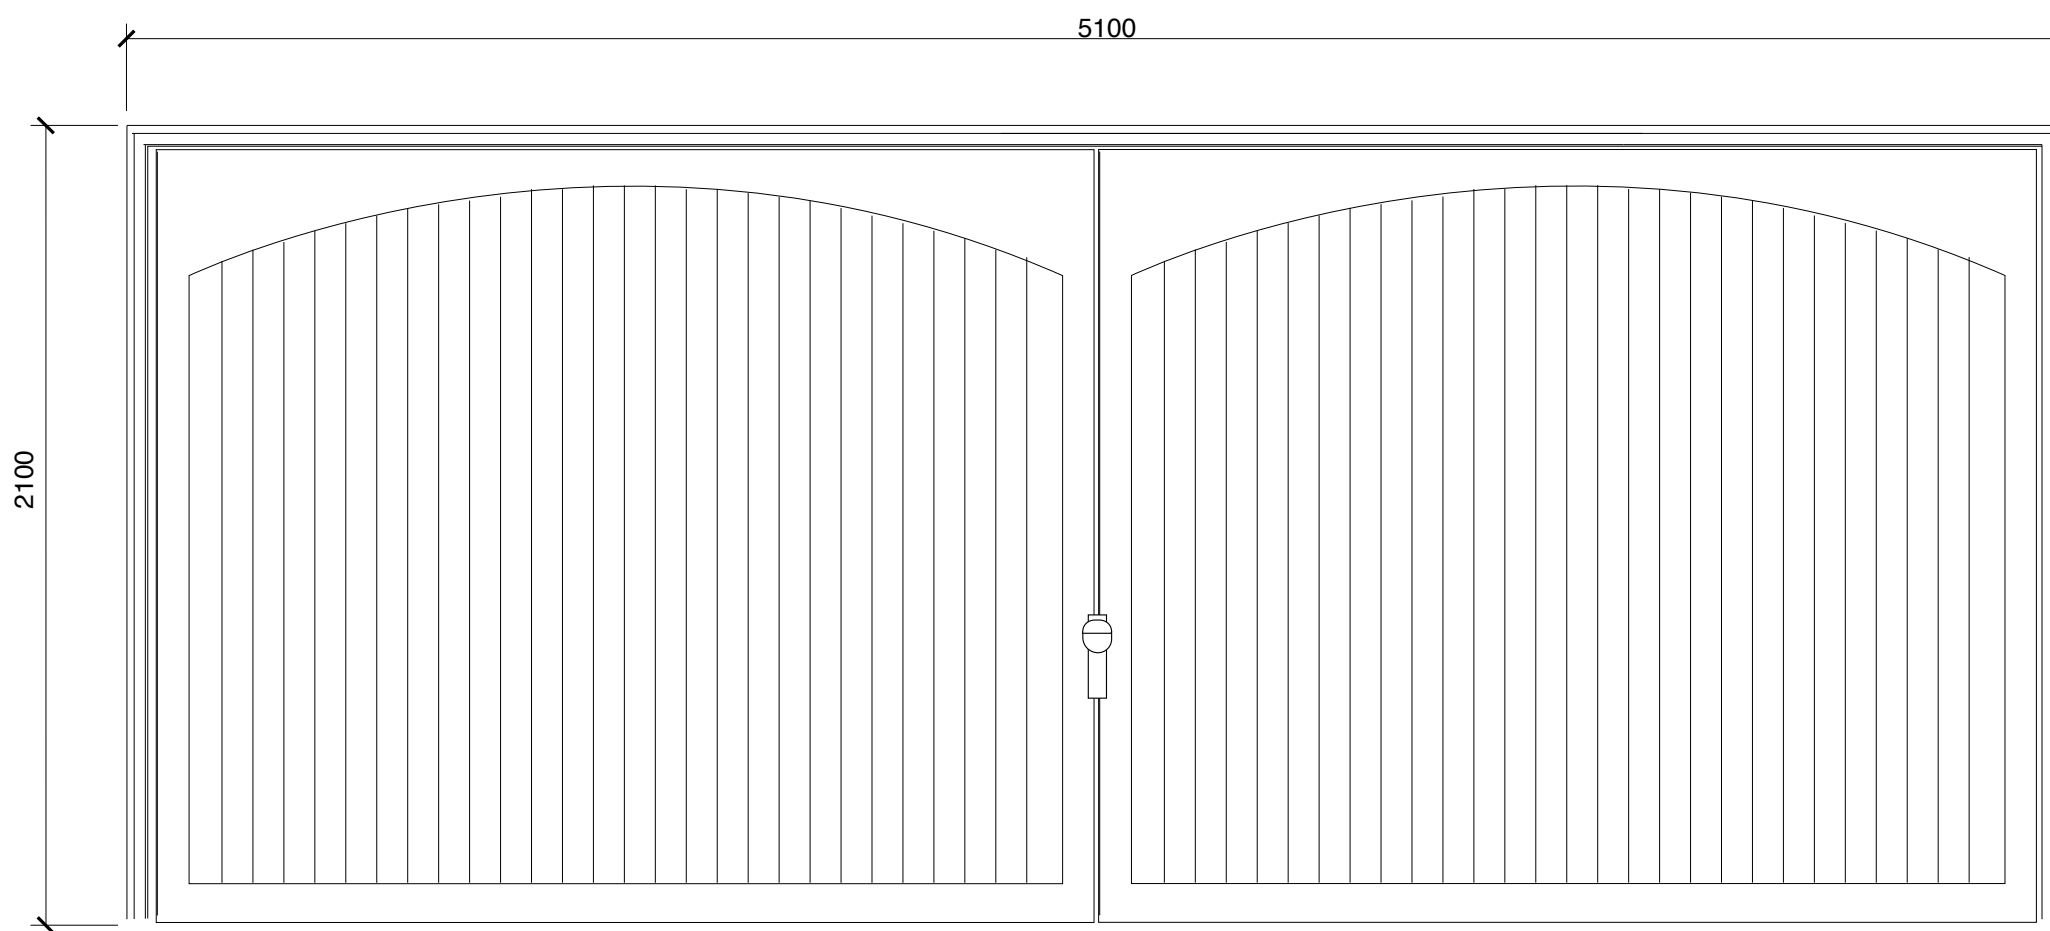

D06

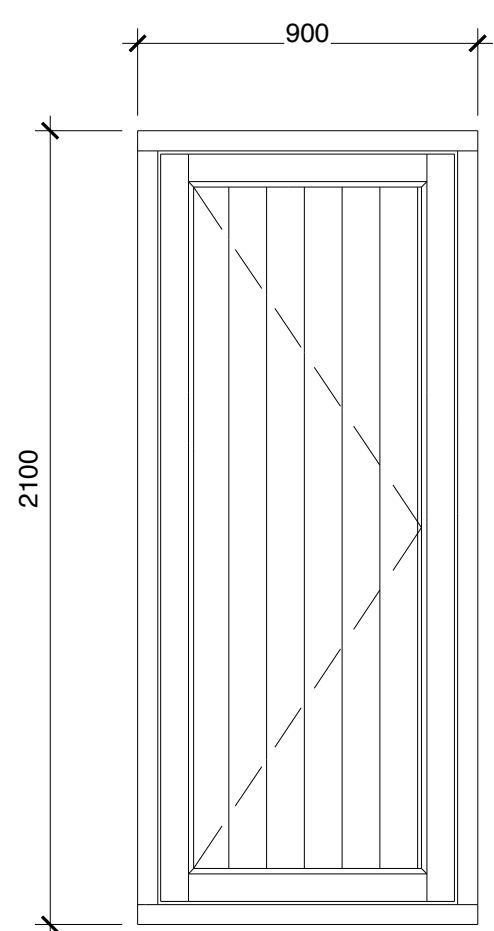

D05



PROPOSED GARAGE DOOR

Park Farm, Lower End  
Alvescot  
Proposed Garage Door  
and Office Door

Feb 2022  
1:20 @A1  
1:100 Elevation  
P6G\_005