


BLOCK PLAN (SCALE: 1/500th)

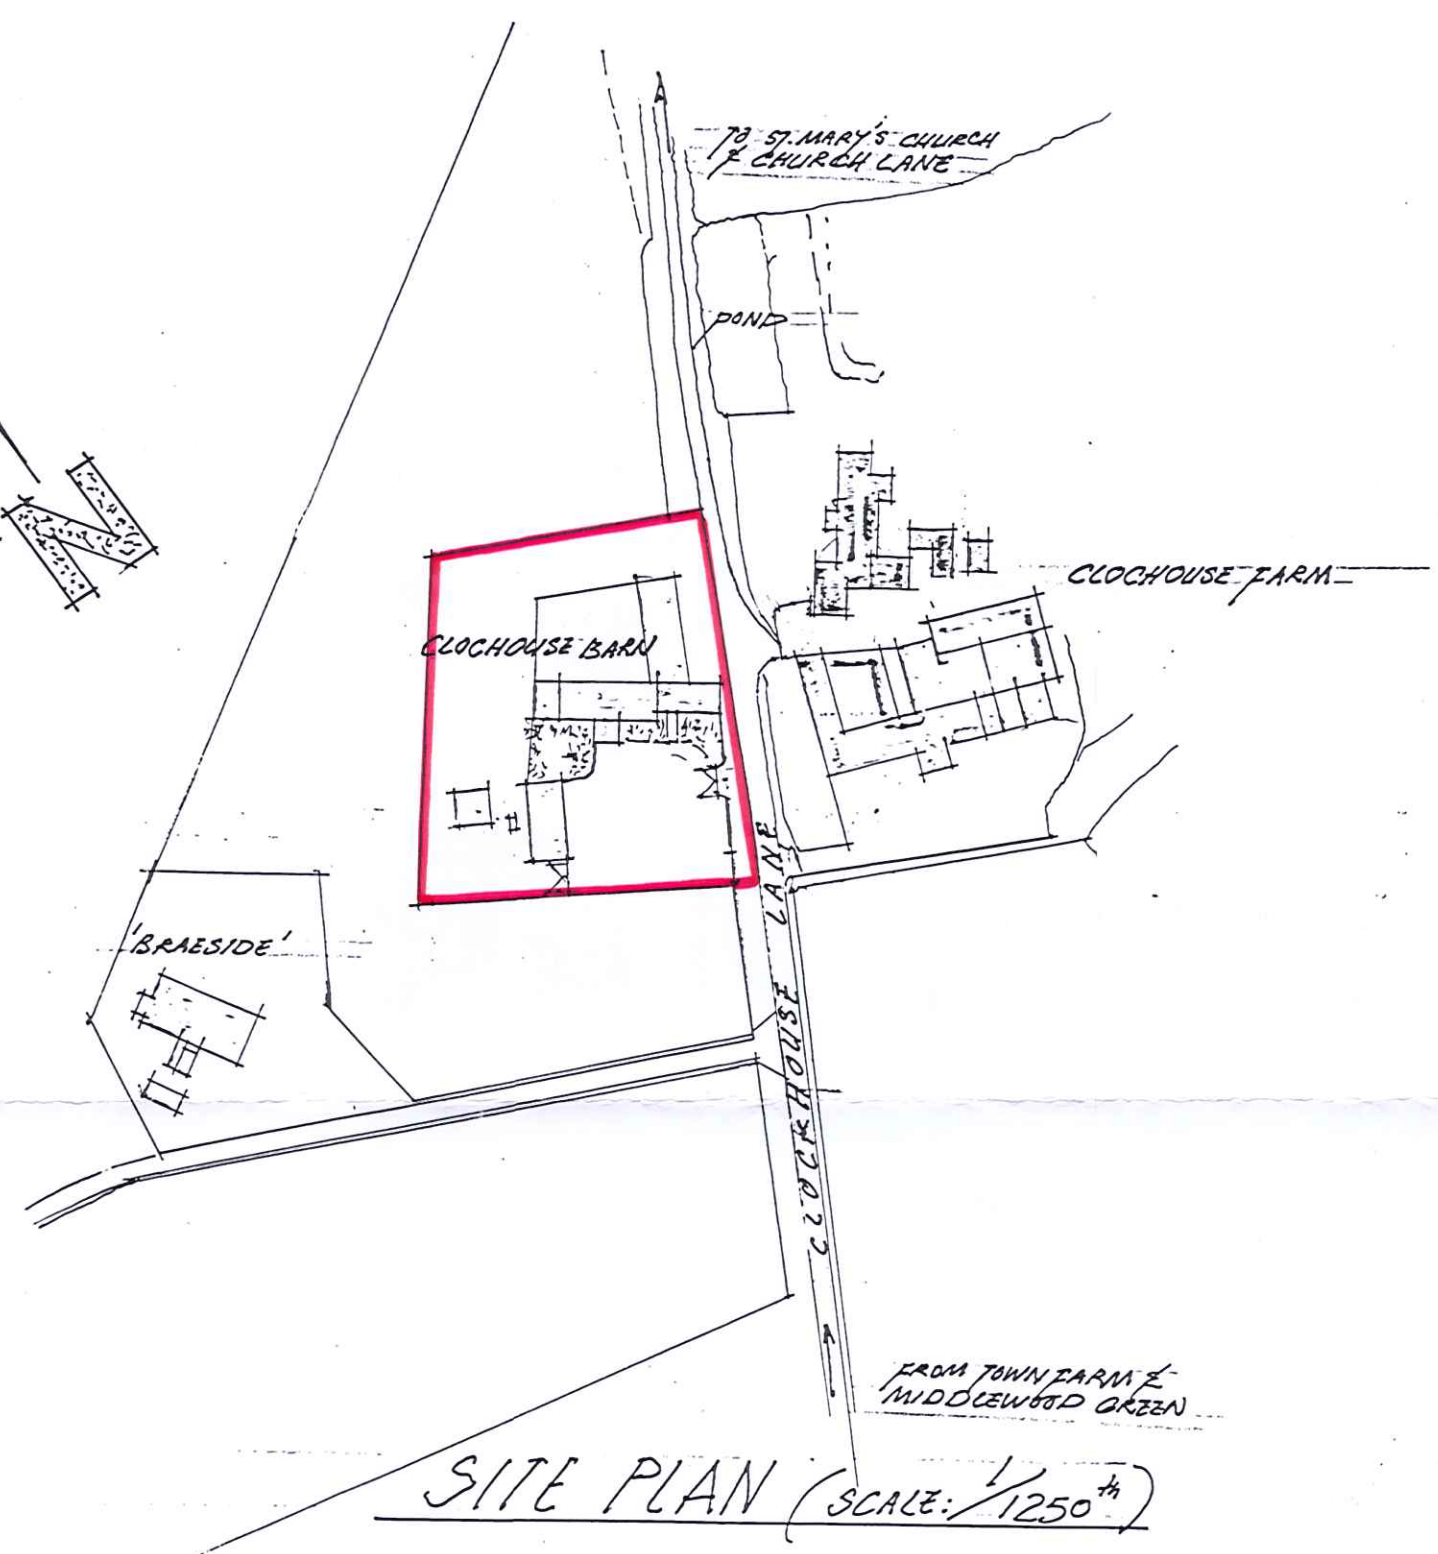

SITE PLAN (SCALE: 1/1250th)

V.E.J. TRICKER.
 'THE BADGERS' - SOMERSHAM ROAD - NETTLESTEAD - IPSWICH.
 TELEPHONE NO: 01473-658731

PROPOSED 3 BAY GARAGE AT CLOCKHOUSE BARN
 CLOCKHOUSE LANE - LITTLE STONHAM - SUFFOLK
 FOR MR. M. WATSON

BLOCK & SITE PLANS

JOB NO 23
 DRAWN 3A
 REVISIONS:
 REV 'A' 7.3.22 PROPOSED GARAGE OMITTED FROM SITE PLAN

DATE: Feb/22
 SCALES:
 1/500th & 1/1250th