



General Notes:
Site boundaries are taken from information provided by Ordnance Survey in addition to local dimensional survey information. All setting out dimensions to be checked on site prior to the commencement of any works.

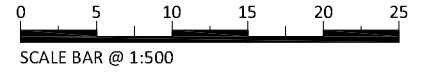


PROPOSED EXTENSION

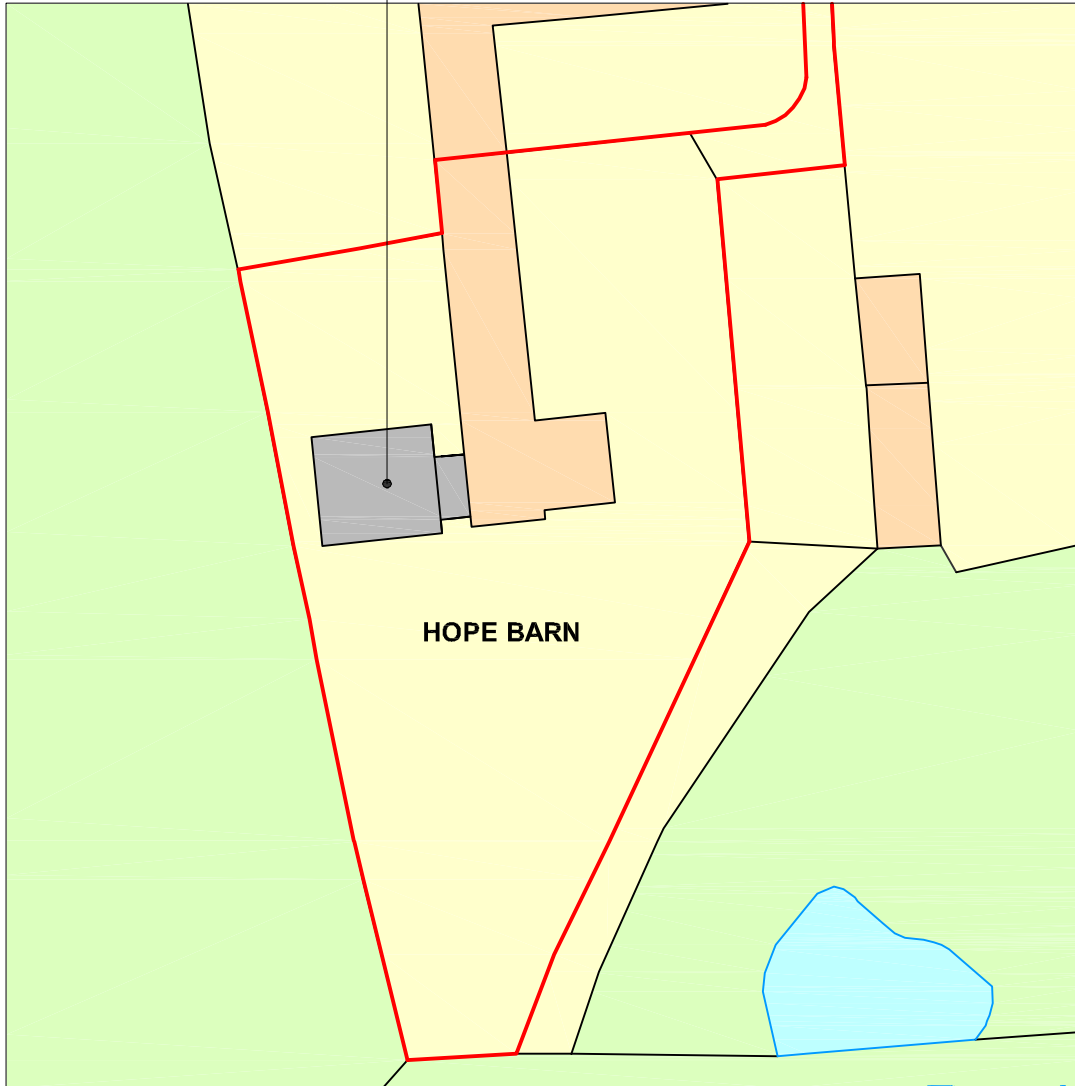

REVISIONS

revision a
Updated in accordance with minor amendments for resubmission.
drawn: ms checked: date: Feb 22

 ARCHITECTURAL DESIGN LIMITED	
Aplan Architectural Design Limited The Holl, Priory Hill, Rugby Rd, Wolston, Coventry, Warwickshire, CV8 3FZ t:024 7693 7380 e:office@aplan.uk.com	
Mr L Tibbatts Hope Barn, Dalehouse Lane, Kenilworth, CV8 2JZ	
Proposed Extension & Alterations Block Plan	
scale 1:500 @ A4	19.0835.GA-103a
drawn mt checked	date Mar 19
<small>© the copyright of this drawing is vested with aplan ARCHITECTURAL DESIGN LIMITED and must not be copied or reproduced without written consent. Scaled dimensions cannot be relied upon, contractors/specialists must use actual site dimensions.</small>	