
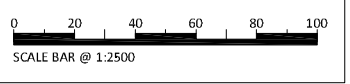


**General Notes:**  
 Site boundaries are taken from information provided by Ordnance Survey in addition to local dimensional survey information. All setting out dimensions to be checked on site prior to the commencement of any works.

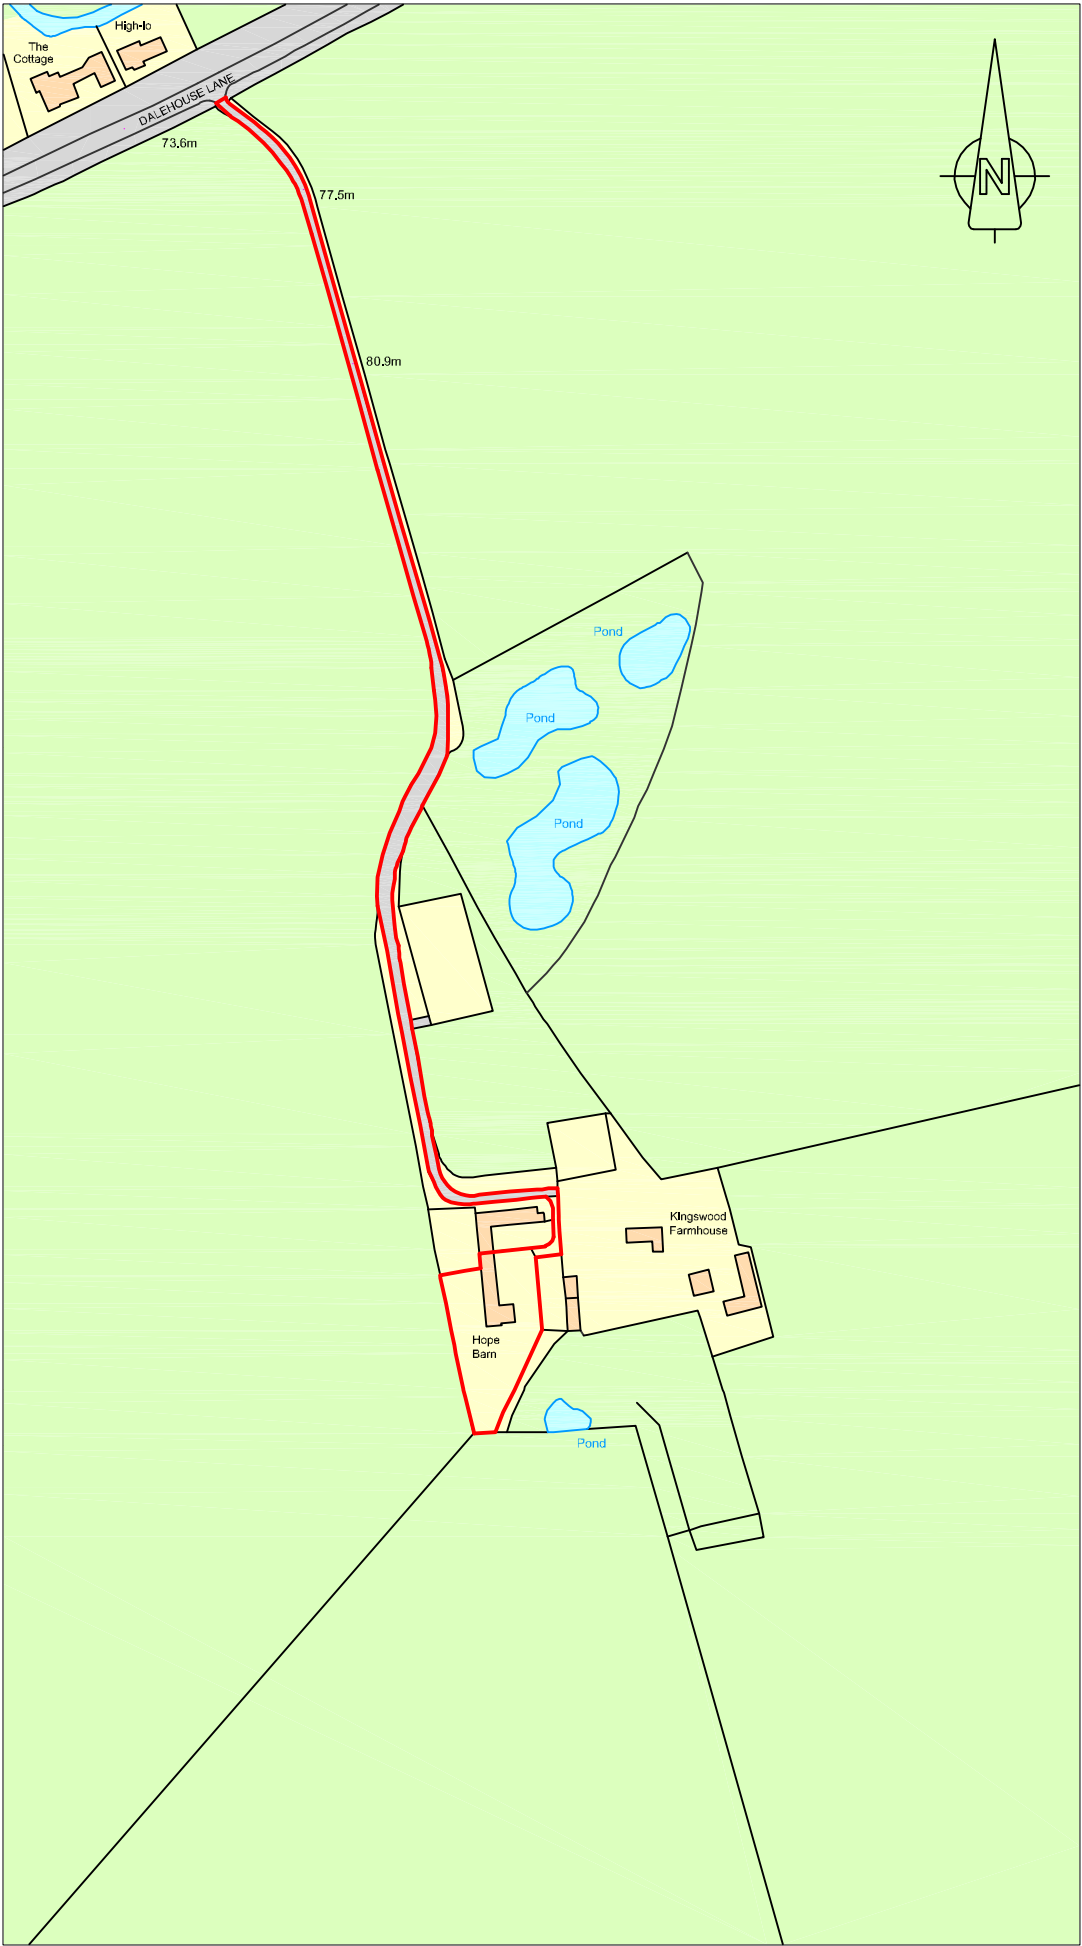

 <b>ARCHITECTURAL        DESIGN LIMITED</b>	
<p><b>Aplan Architectural Design Limited</b>          The Hall, Priory Hill, Rugby Rd,          Wolston, Coventry, Warwickshire, CV8 3FZ          t:024 7693 7380 e:office@aplan.uk.com</p>	
<p><b>Mr L Tibbatts</b>          Hope Barn, Dalehouse Lane, Kenilworth, CV8 2JZ</p>	
<p><b>Proposed Extension &amp; Alterations</b>          Location Plan</p>	
<p>scale 1:2500 @ A4          drawn mt checked</p>	<p>19.0835.GA.001          date Mar 19</p>
<p><small>© the copyright of this drawing is vested with APLAN ARCHITECTURAL DESIGN LIMITED and must not be copied or reproduced without written consent. Scaled dimensions cannot be relied upon, contractors/specialists must use actual site dimensions.</small></p>	