

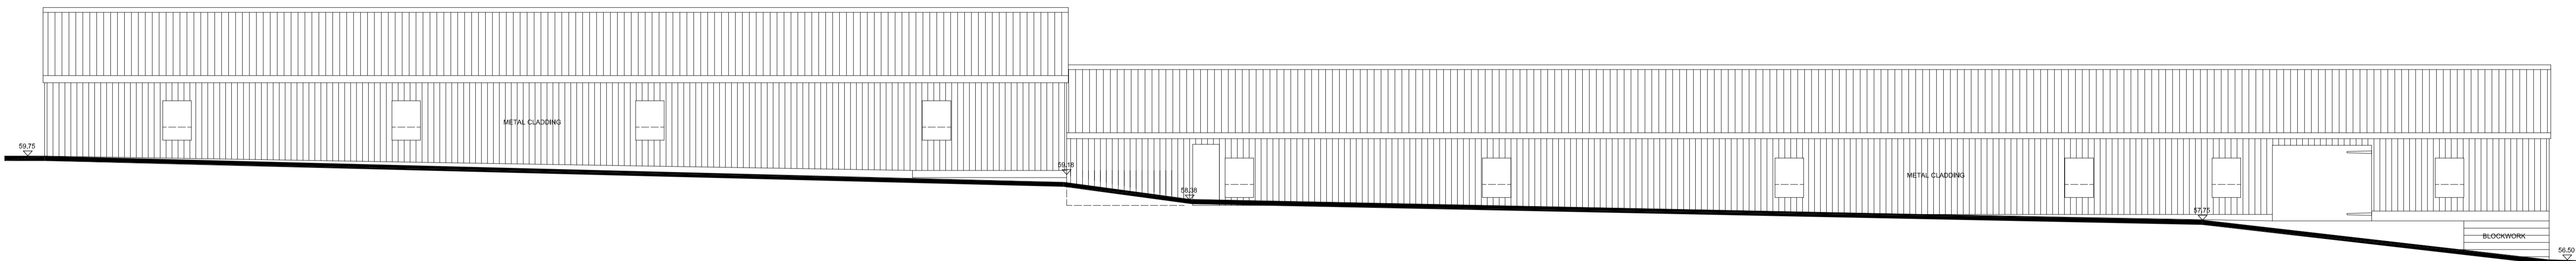
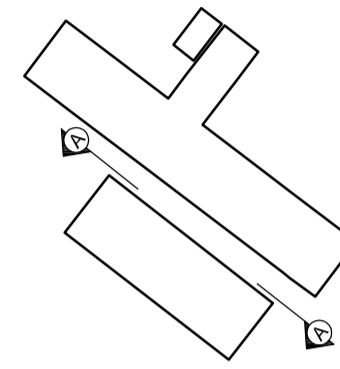


Existing Elevation A-A Facing North East

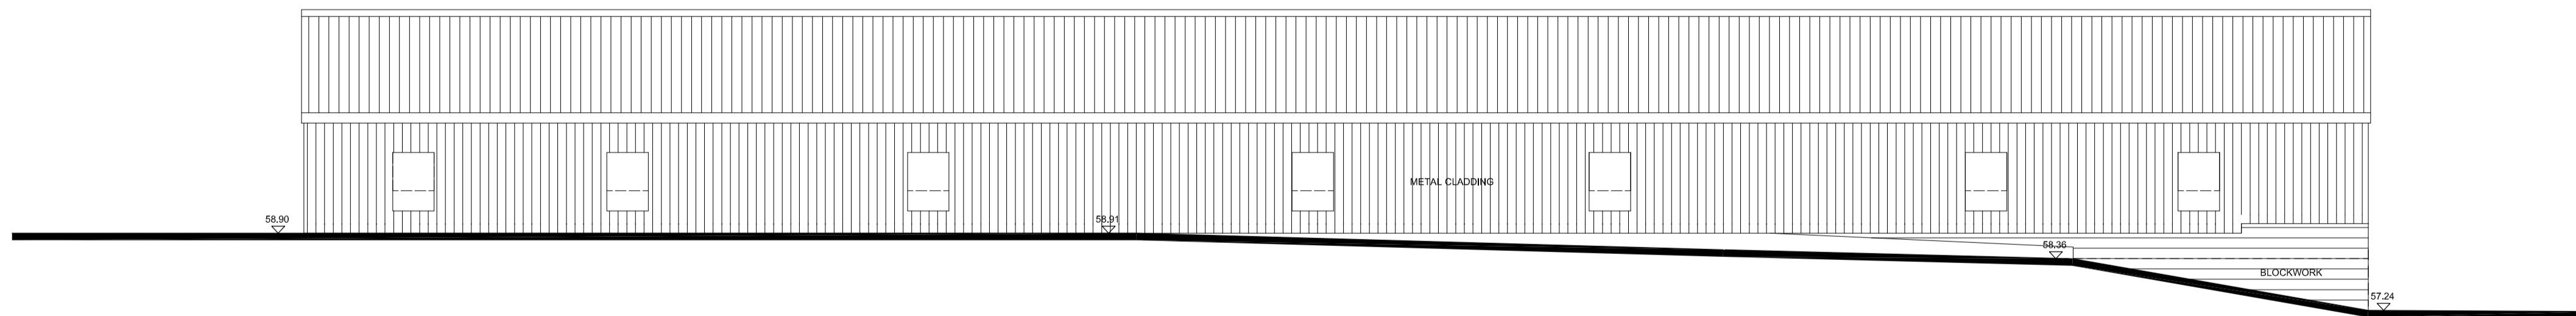

Existing Elevation B-B Facing South West

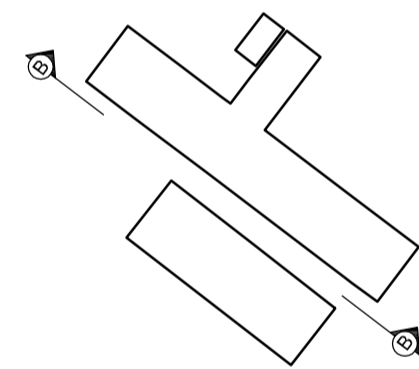

Existing Elevation Facing South West

EXISTING EXTERNAL FINISHES

- WALLS: Colour coated corrugated Metal Sheet with unfaced concrete blockwork plinth below. Horizontal & Vertical Timber boarding where shown.
- ROOF: Corrugated sheeting
- WINDOWS: & DOORS: Timber framed windows & timber doors.

Rev	Description	Date

Buckle Chamberlain Partnership Ltd.
 Architects & Architectural Technologists.
 Mill House, Llancayo Court, Llancayo, UK, NP15 1HY
 Tel: 01291 672264
 Fax: 01291 671650
 Email: enquiries@bucklechamberlain.co.uk

Client: Morspan Holdings Ltd

Project: Proposed Conversion of Redundant Agricultural Buildings into Care Home at Llanellen Court, Llanellen, Abergavenny.

Drawing: Existing Elevations (Sheet 2 of 2)

Date	May 2008	Scale	1:100 @ A1
Drawn by	***	Drawing No	339[BD] 02
Checked by	***	Status	