



Proposed Courtyard Garden Elevation Facing North East

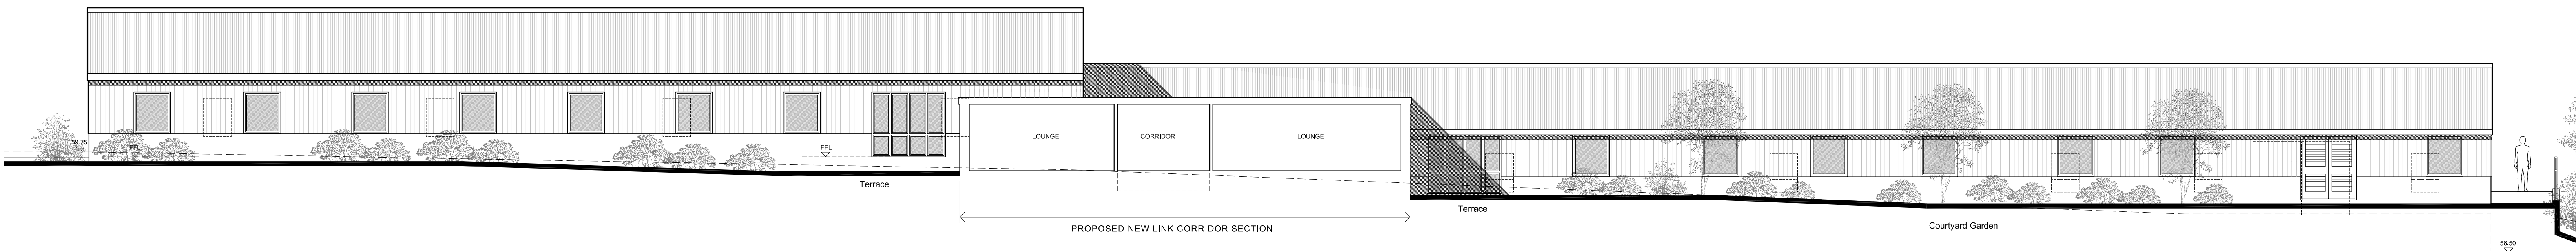

Proposed Courtyard Garden Elevation Facing South West

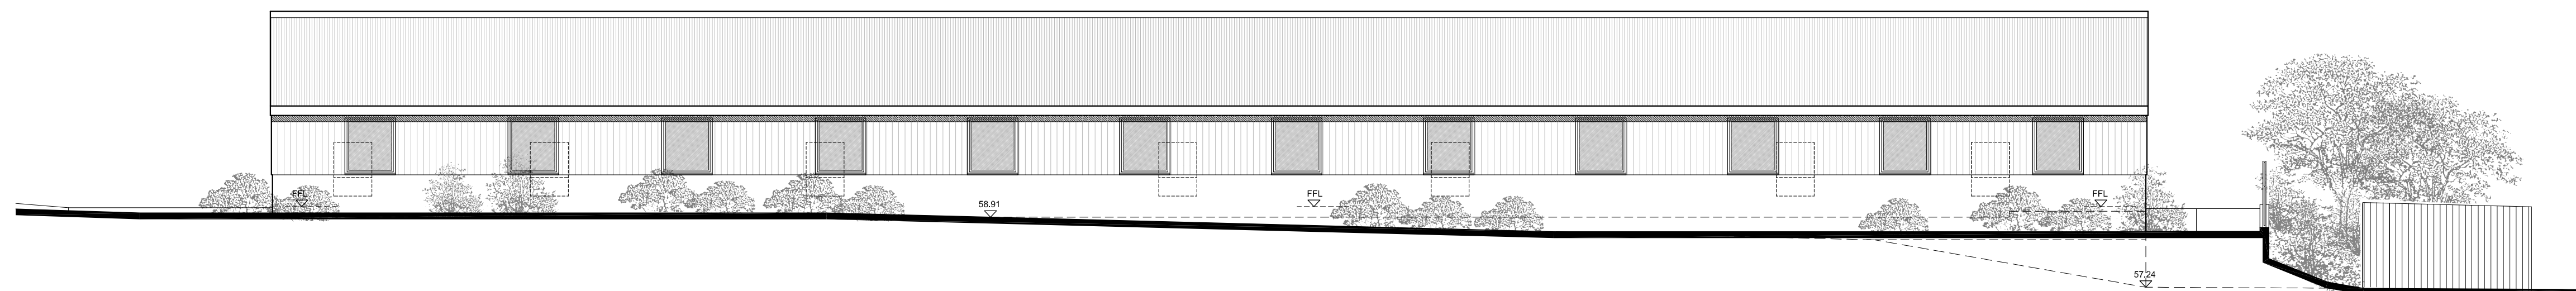

Proposed Elevation Facing South West

**EXTERNAL FINISHES**

- WALLS:** Square edge vertical Cedar boarding (Natural finish)  
Sample to be approved by Local Authority Planning Department.  
With painted render below cedar boarding. Colour White.
- ROOF:** Colour coated profiled metal sheet composite cladding. Colour dark grey.  
Sample to be approved by Local Authority Planning Department.  
Colour coated pressed metal gutters and downpipes. Colour dark grey.
- WINDOWS & DOORS:** Double glazed colour coated aluminium frames. Colour black.  
With dark tinted glazing.

Rev	Description	Date
.	.	.

<b>Buckle Chamberlain Partnership Ltd.</b> Architects & Architectural Technologists.	
Mill House, Llancayo Court, Llancayo, Usk, Monmouthshire NP15 1HW	Tel: 01291 672264 Fax: 01291 673424 Email: enquiries@bucklechamberlain.co.uk
<b>Client</b>	Morspan Holdings Ltd.
<b>Project</b>	Proposed Conversion of Redundant Agricultural Buildings into Care Home at Llanelen Court, Llanelen, Abergavenny.
<b>Drawing</b>	Proposed Elevations (Sheet 2 of 2)
<b>Date</b>	July 2008
<b>Scale</b>	1:100 @ A1
<b>Drawn by</b>	GaG
<b>Checked by</b>	RAC
<b>Status</b>	339 [BD] 07