



Existing Elevation Facing South East

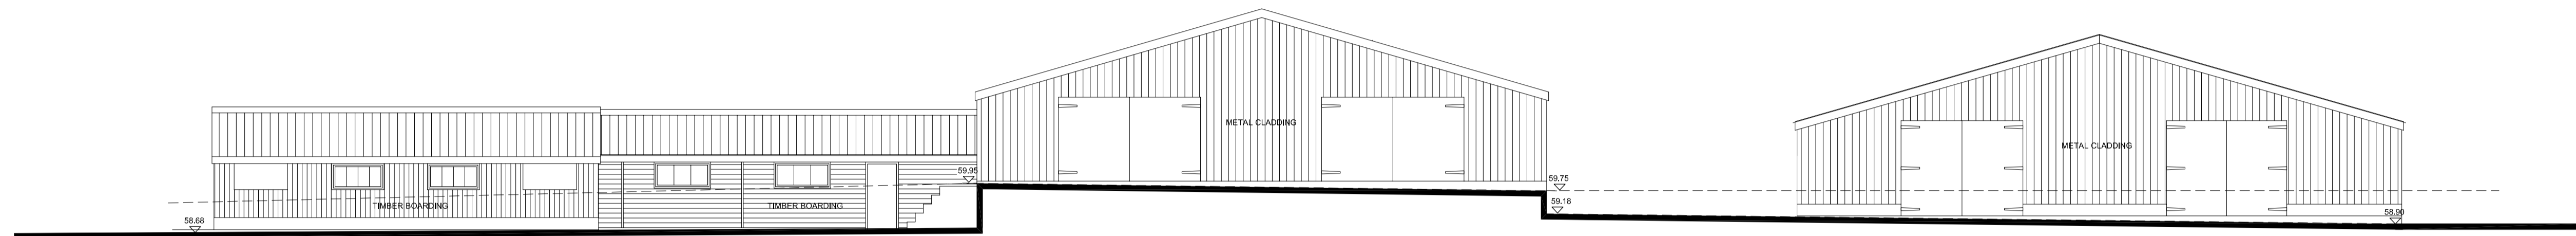

Existing Elevation Facing North West

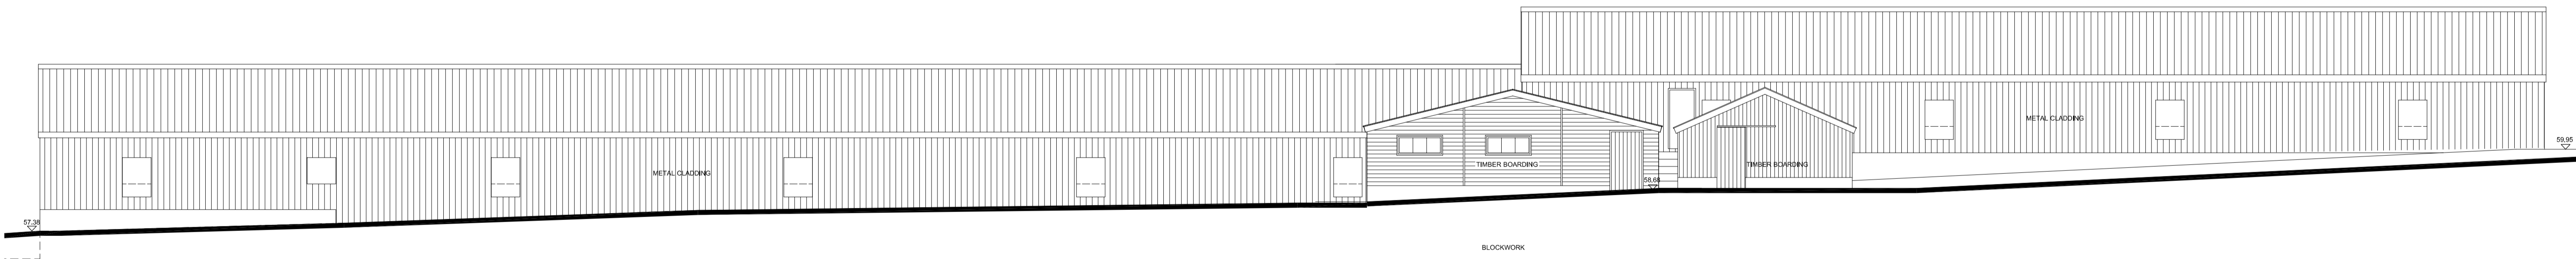

Existing Elevation Facing North East

EXISTING EXTERNAL FINISHES

- WALLS: Colour coated corrugated Metal Sheet with unfaced concrete blockwork plinth below.
Horizontal & Vertical Timber boarding where shown.
- ROOF: Corrugated sheeting
- WINDOWS: & DOORS: Timber framed windows & timber doors.

Rev	Description	Date
.	.	.

Buckle Chamberlain Partnership Ltd.
Architects & Architectural Technologists
Mill House, Llancayo Court,
Llancayo, Uth., Monmouthshire
NP15 1HY
Tel: 01291 672264
Fax: 01291 673424
Email: enquiries@bucktechamberlain.co.uk

Client: Morspan Holdings Ltd
Project: Proposed Conversion of Redundant Agricultural Buildings into Care Home at Llanelen Court, Llanelen, Abergavenny.

Drawing: Existing Elevations (Sheet 1 of 2)

Date	May 2008	Scale	1:100 @ A1
Drawn by	***	Drawing No	339[BD] 01
Checked by	***	Status	