


Location Map Scale: 1:1250

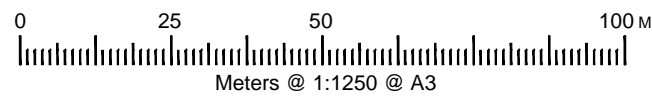

Copyright all rights reserved.
The contents of this drawing can
not be copied without written
permission of the
DRAWNHOUSE LTD



DRAWNHOUSE LTD

Agent
E.mail: office@drawnhouse.co.uk
Mob: +44 7999 329377

Key:
— - existing
— - proposed

Project name:
The Dairy, Grange Green, Tilty,
Dunmow, Essex, CM6 2EQ

Title: LOCATION PLAN

Project number: 8755

Drawn: AN

Revision:

Scale: A3 - 1:1250

Drawing No: 00

Date: September 2021