



EXISTING SIDE ELEVATION

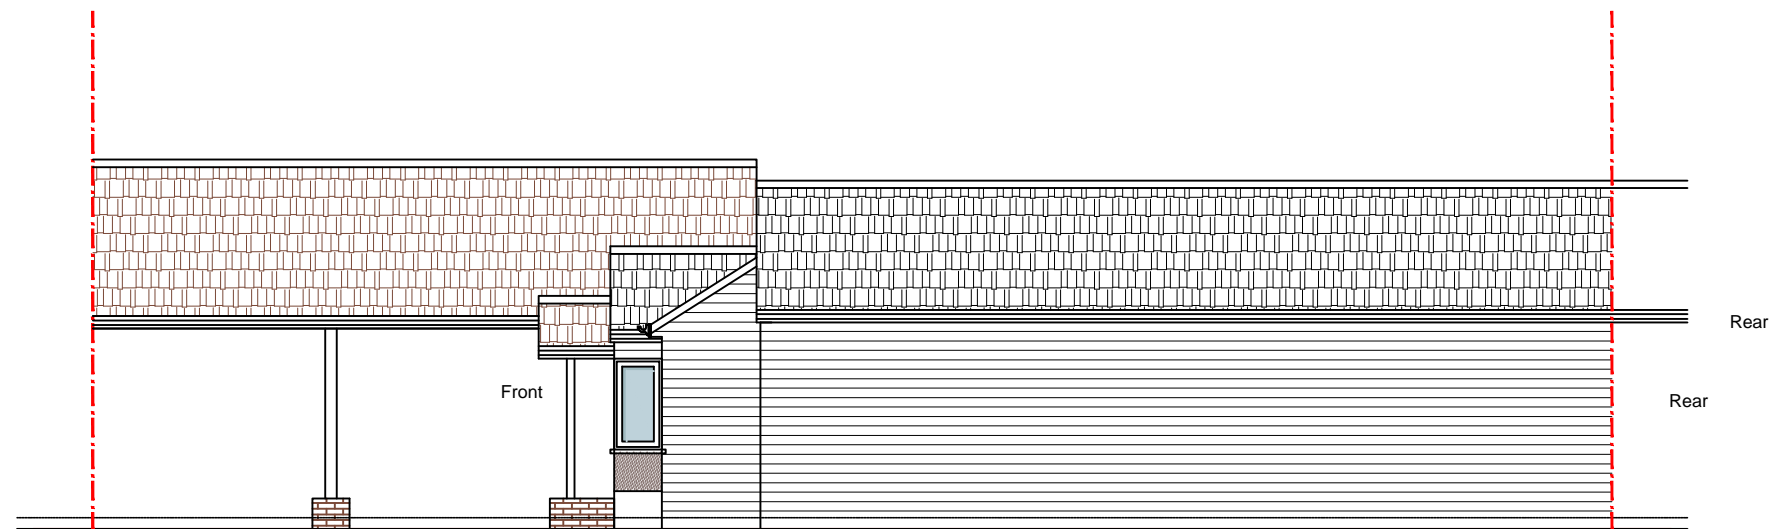

EXISTING FLANK ELEVATION

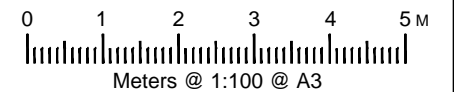

Copyright all rights reserved.  
The contents of this drawing can  
not be copied without written  
permission of the  
DRAWNHOUSE LTD



**DRAWNHOUSE LTD**

Agent  
E-mail: [office@drawnhouse.co.uk](mailto:office@drawnhouse.co.uk)  
Mob: +44 7999 329377

Key:  
— - existing  
— - proposed

Project name:  
The Dairy, Grange Green, Tilty,  
Dunmow, Essex, CM6 2EQ

Title: **EXISTING SIDE AND  
FLANK ELEVATION**

Project number: **8755**

Drawn: **AN**

Revision:

Scale: **A3 - 1:100**

Drawing No: **04**

Date: **September 2021**