




Sales Floor Layout  
1:50

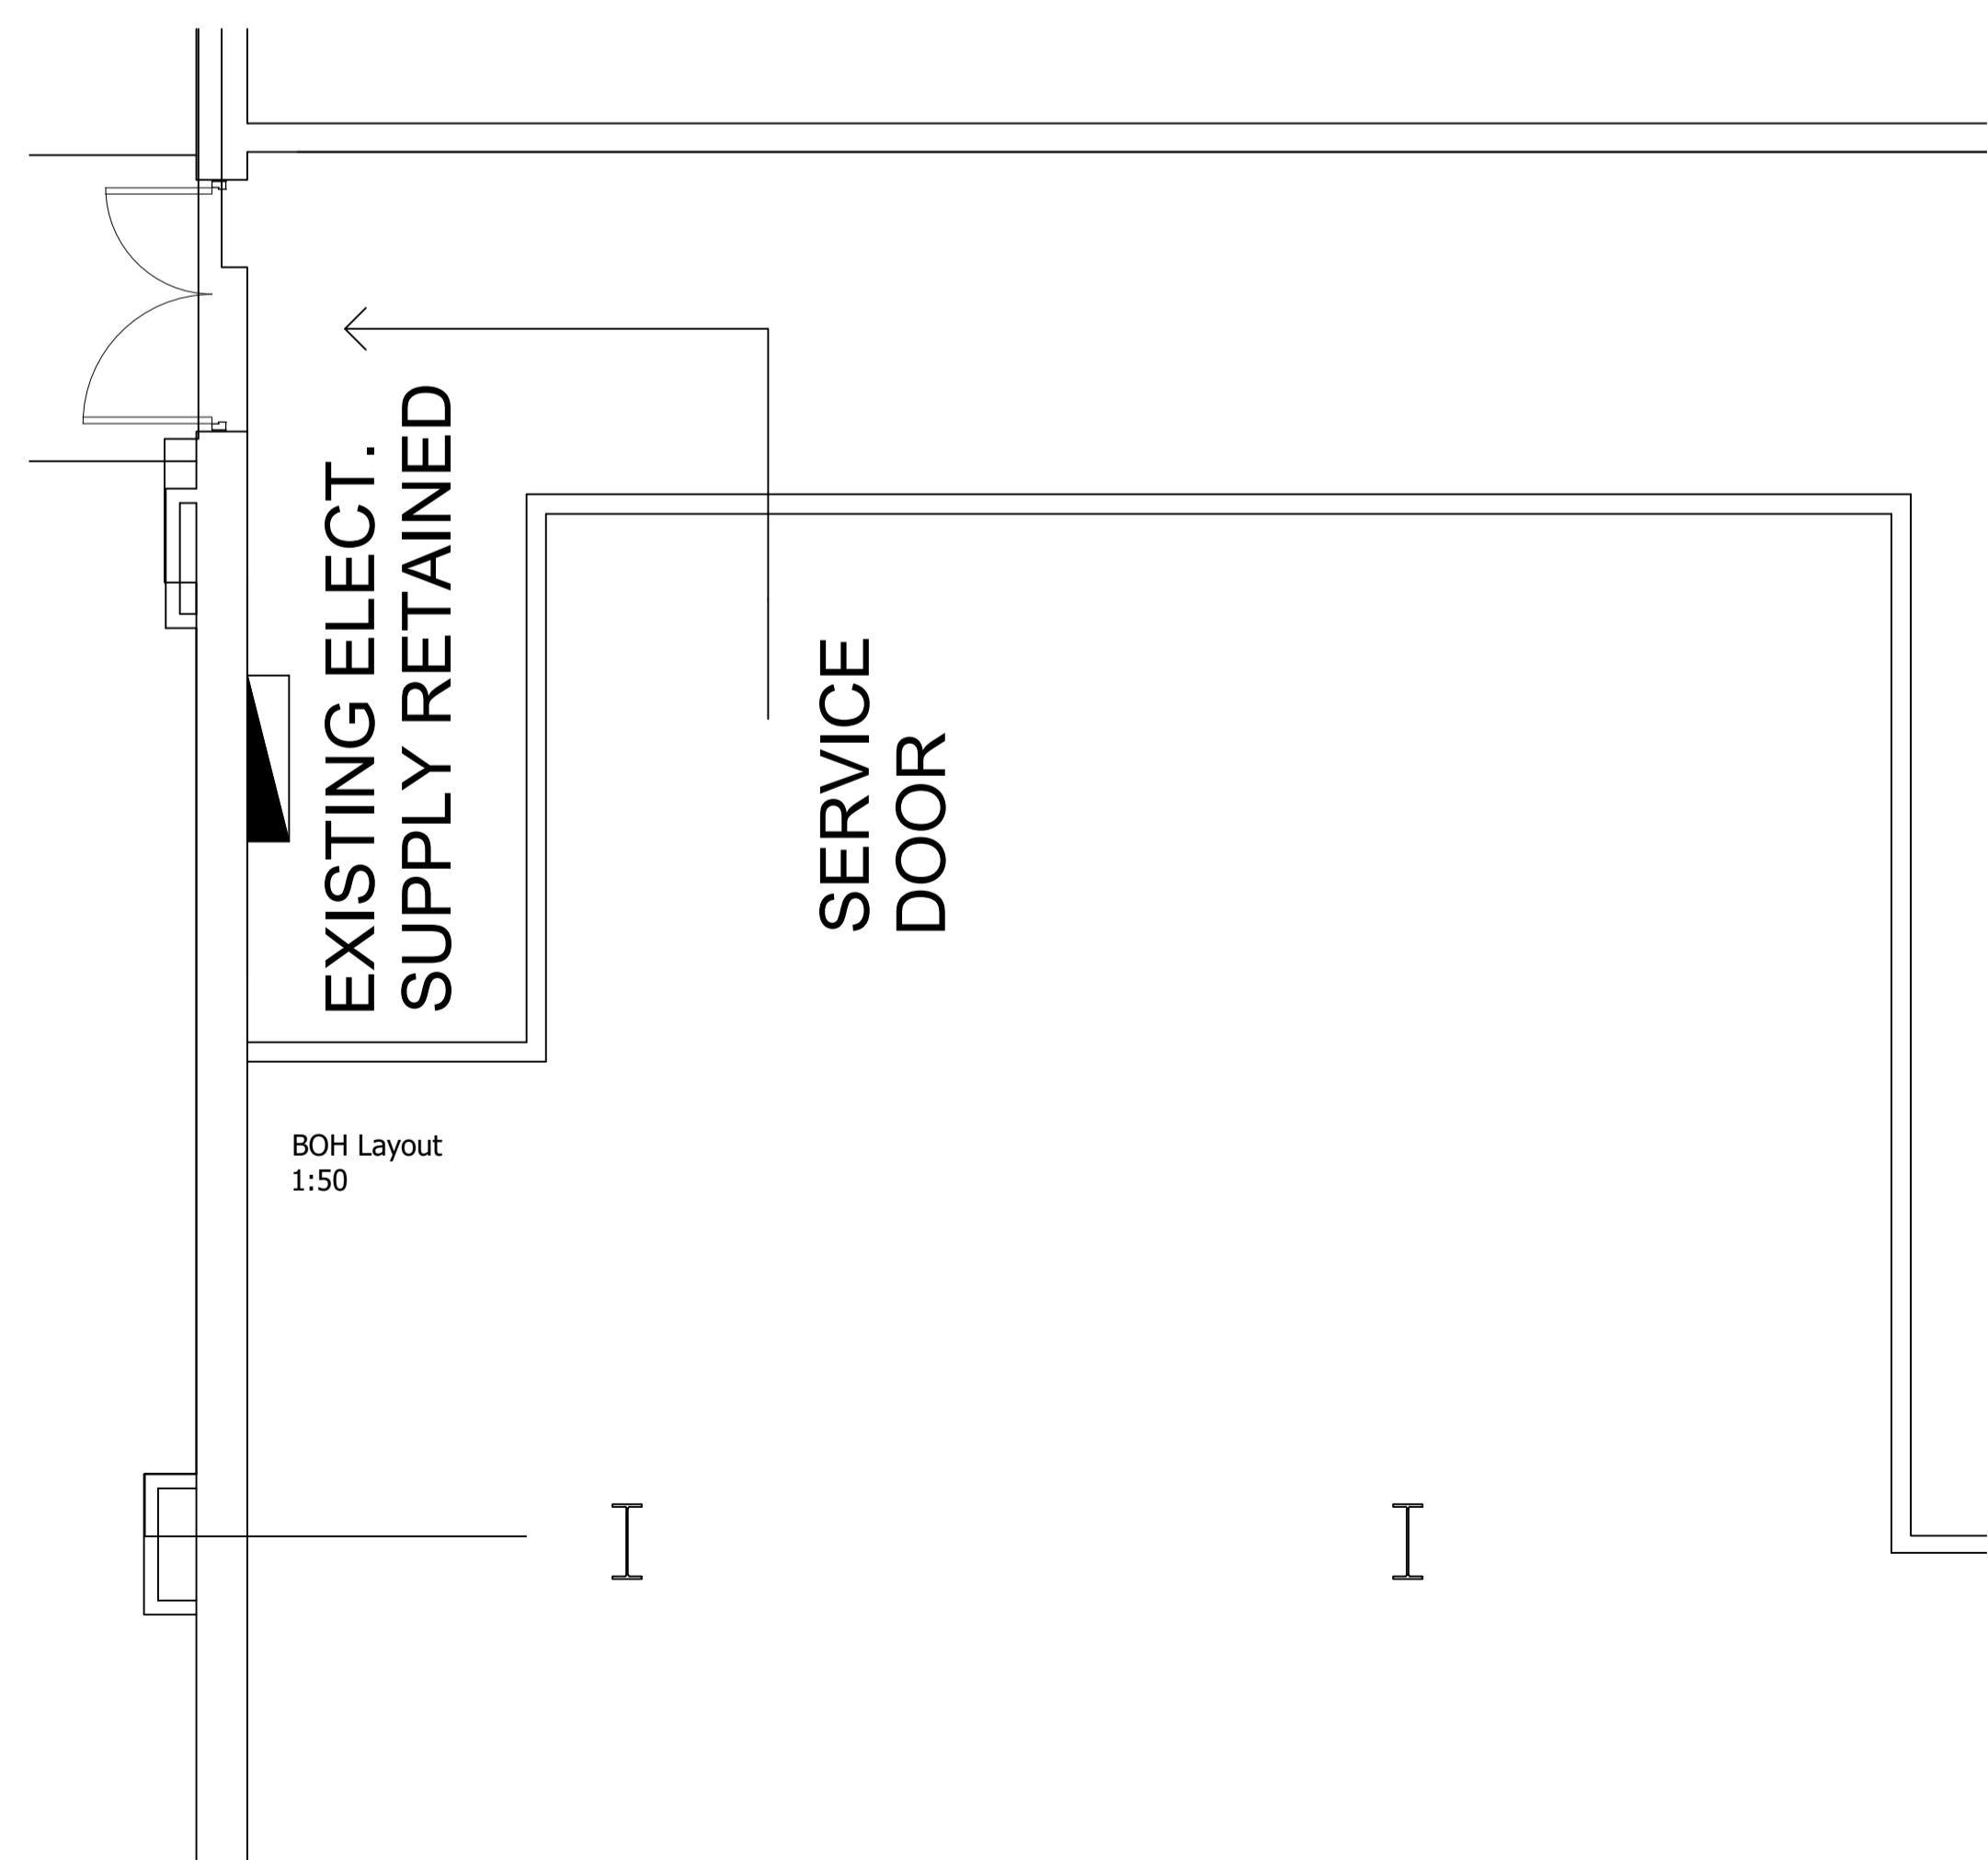

BOH Layout  
1:50

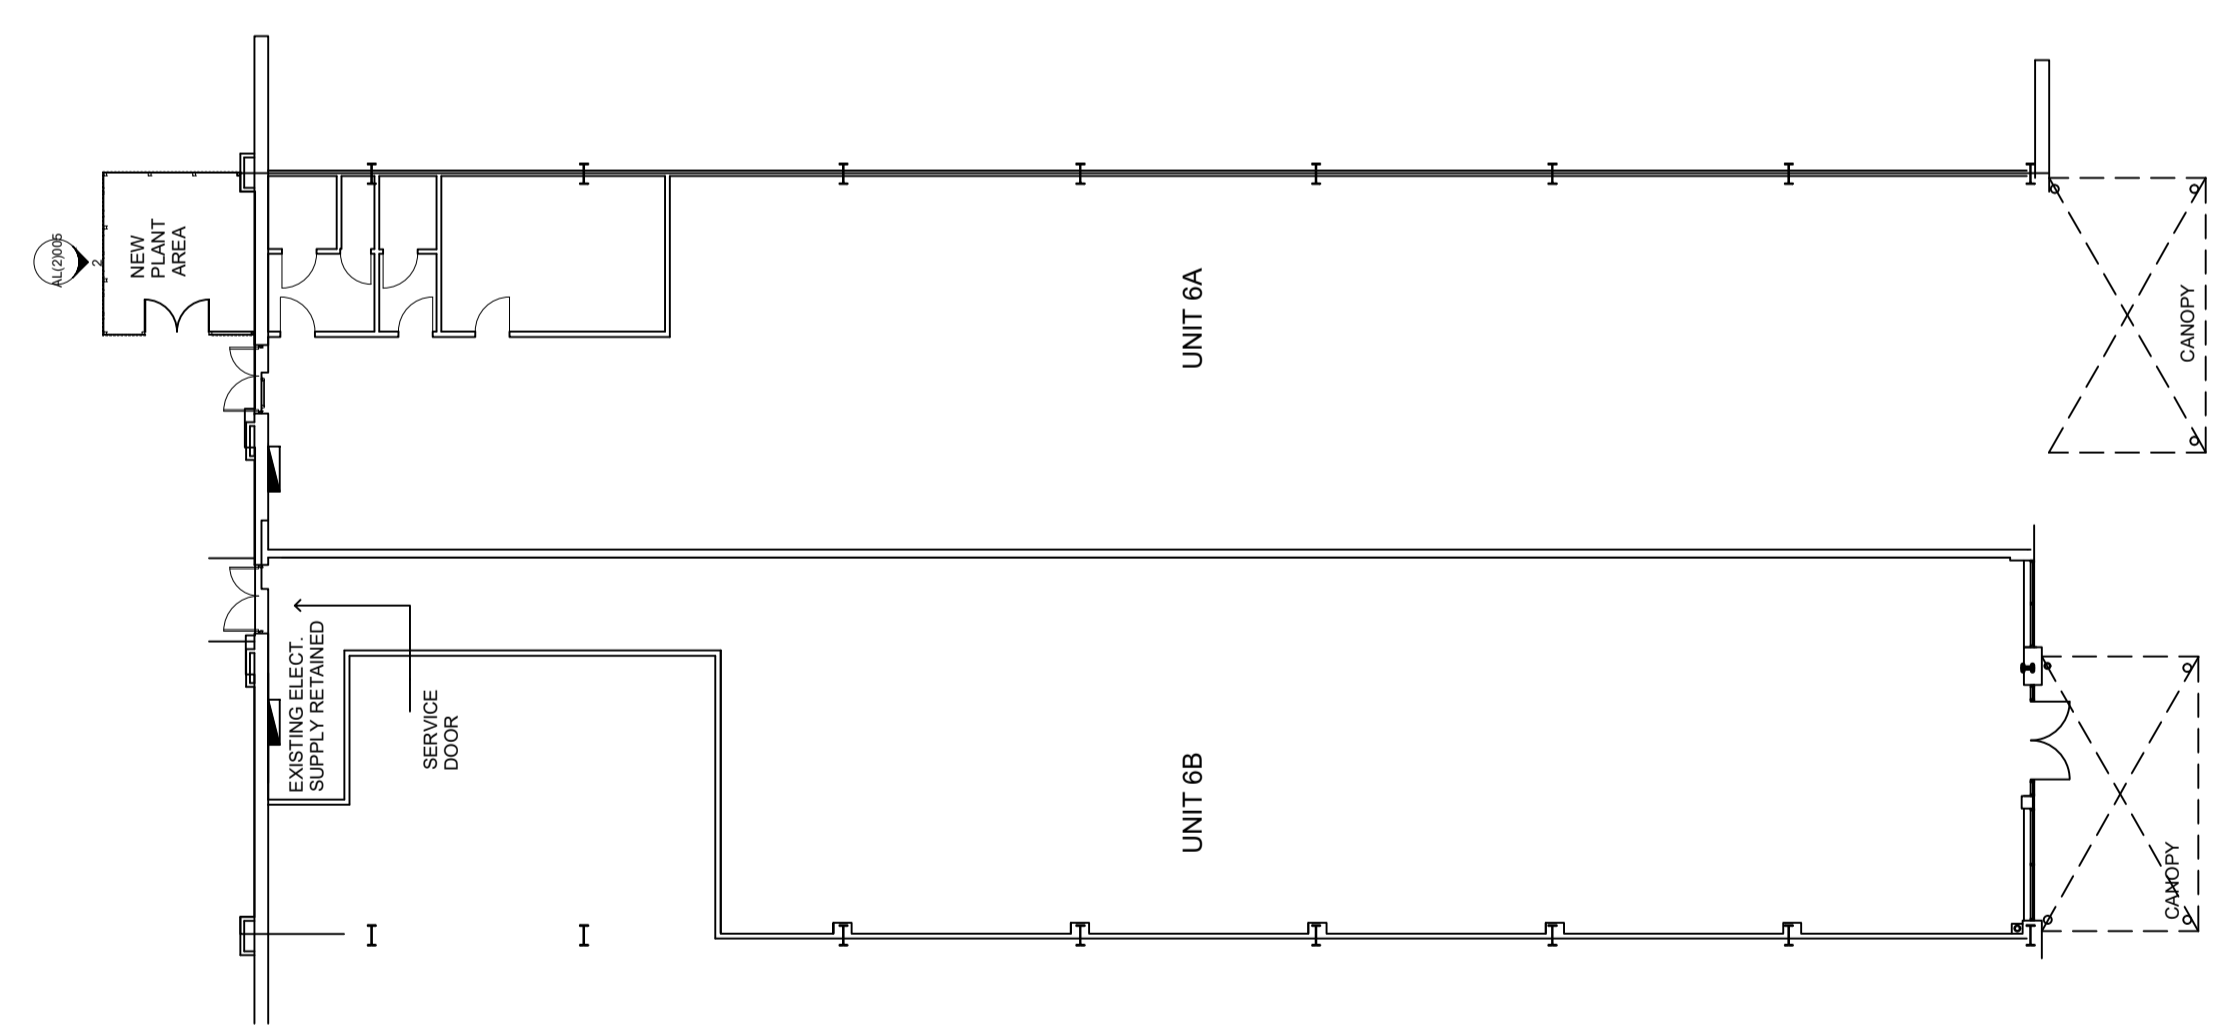

Proposed Ground Floor Layout  
1:200

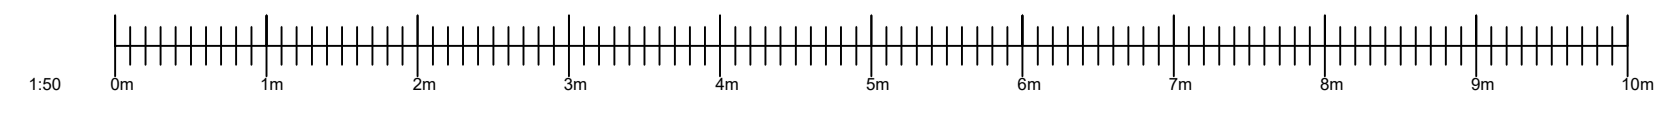

**Copyright KMB Ltd.**

**Do Not Scale This Drawing For Construction Purposes**

**CDM - Significant Design Hazards**

Hazard	Control

Amendments	Date	Description	Drawn	Checked
A	04.02.22	Site address amended.	BF	DCQ
GB				

Drawing Status

**Approval**



**CONSTRUCTION CONSULTANTS**

PROJECT  
Unit 6B  
Faraday Retail Park  
Coatbridge  
ML5 3SQ

CLIENT  
**DEICHMANN**

TITLE  
Existing Ground Floor Layout

SCALE  
1:50 @ A1

DATE  
JAN 2022

DRAWN BY DCQ	CHECKED BY BF	DRAWING No. 7622-01	REV A
-----------------	------------------	------------------------	----------

The Old Bake House, Kirton, Lincolnshire, PE20 1EH  
t: 01205 724016 f: 01205 724470 e: kmb@kmb-td.co.uk