


HARRINGWORTH

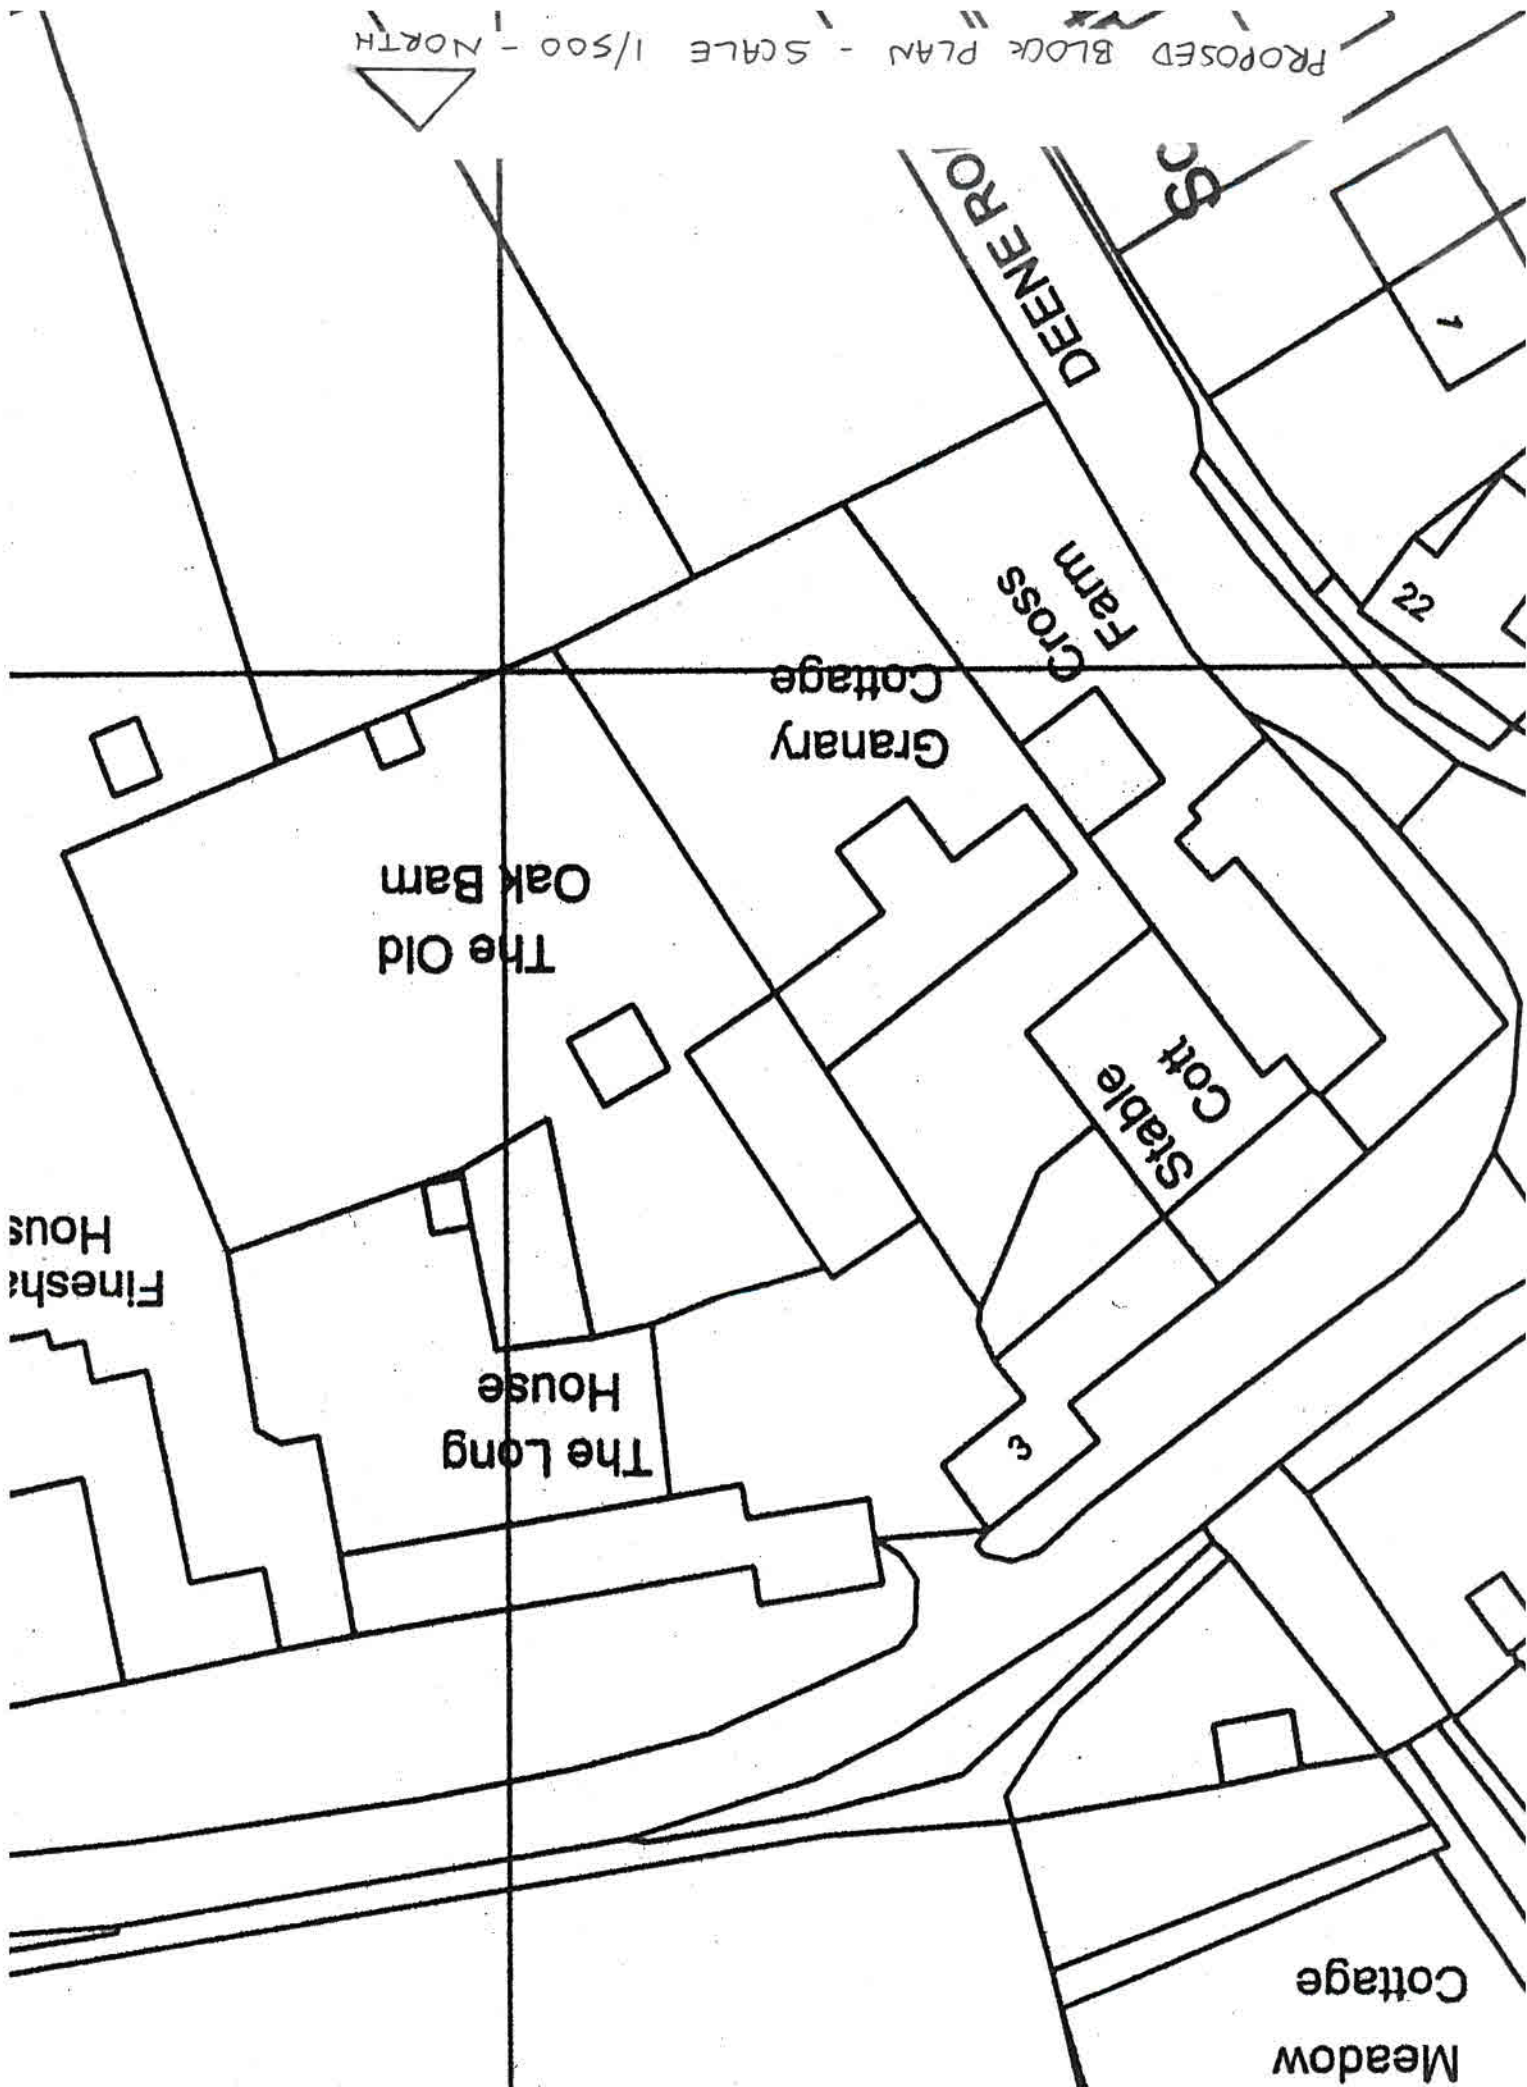

PROPOSED BLOCK PLAN - SCALE 1/500 - NORTH

Meadow Cottage

The Old Oak Barn

The Long House

The Finesham House

Granary Cottage

Cross Farm

Stable Cott

DEENE ROAD

22