


Notes:

- NOTES:
- Do not scale from this drawing.
  - All dimensions to be verified on site and is in mm.
  - Builder to verify all dimensions, heights and levels prior to commencement of work.
  - All documents shall be checked to ensure that they are compatible by the contractor before construction commences. In the event of apparent ambiguity or contradiction the engineer and/ or architect shall be notified immediately.
  - The contractor in preparing his estimate shall visit the site and acquaint himself with the problems involved.
  - The contractor shall issue all statutory notices to the local Authority during progress and completion of works.

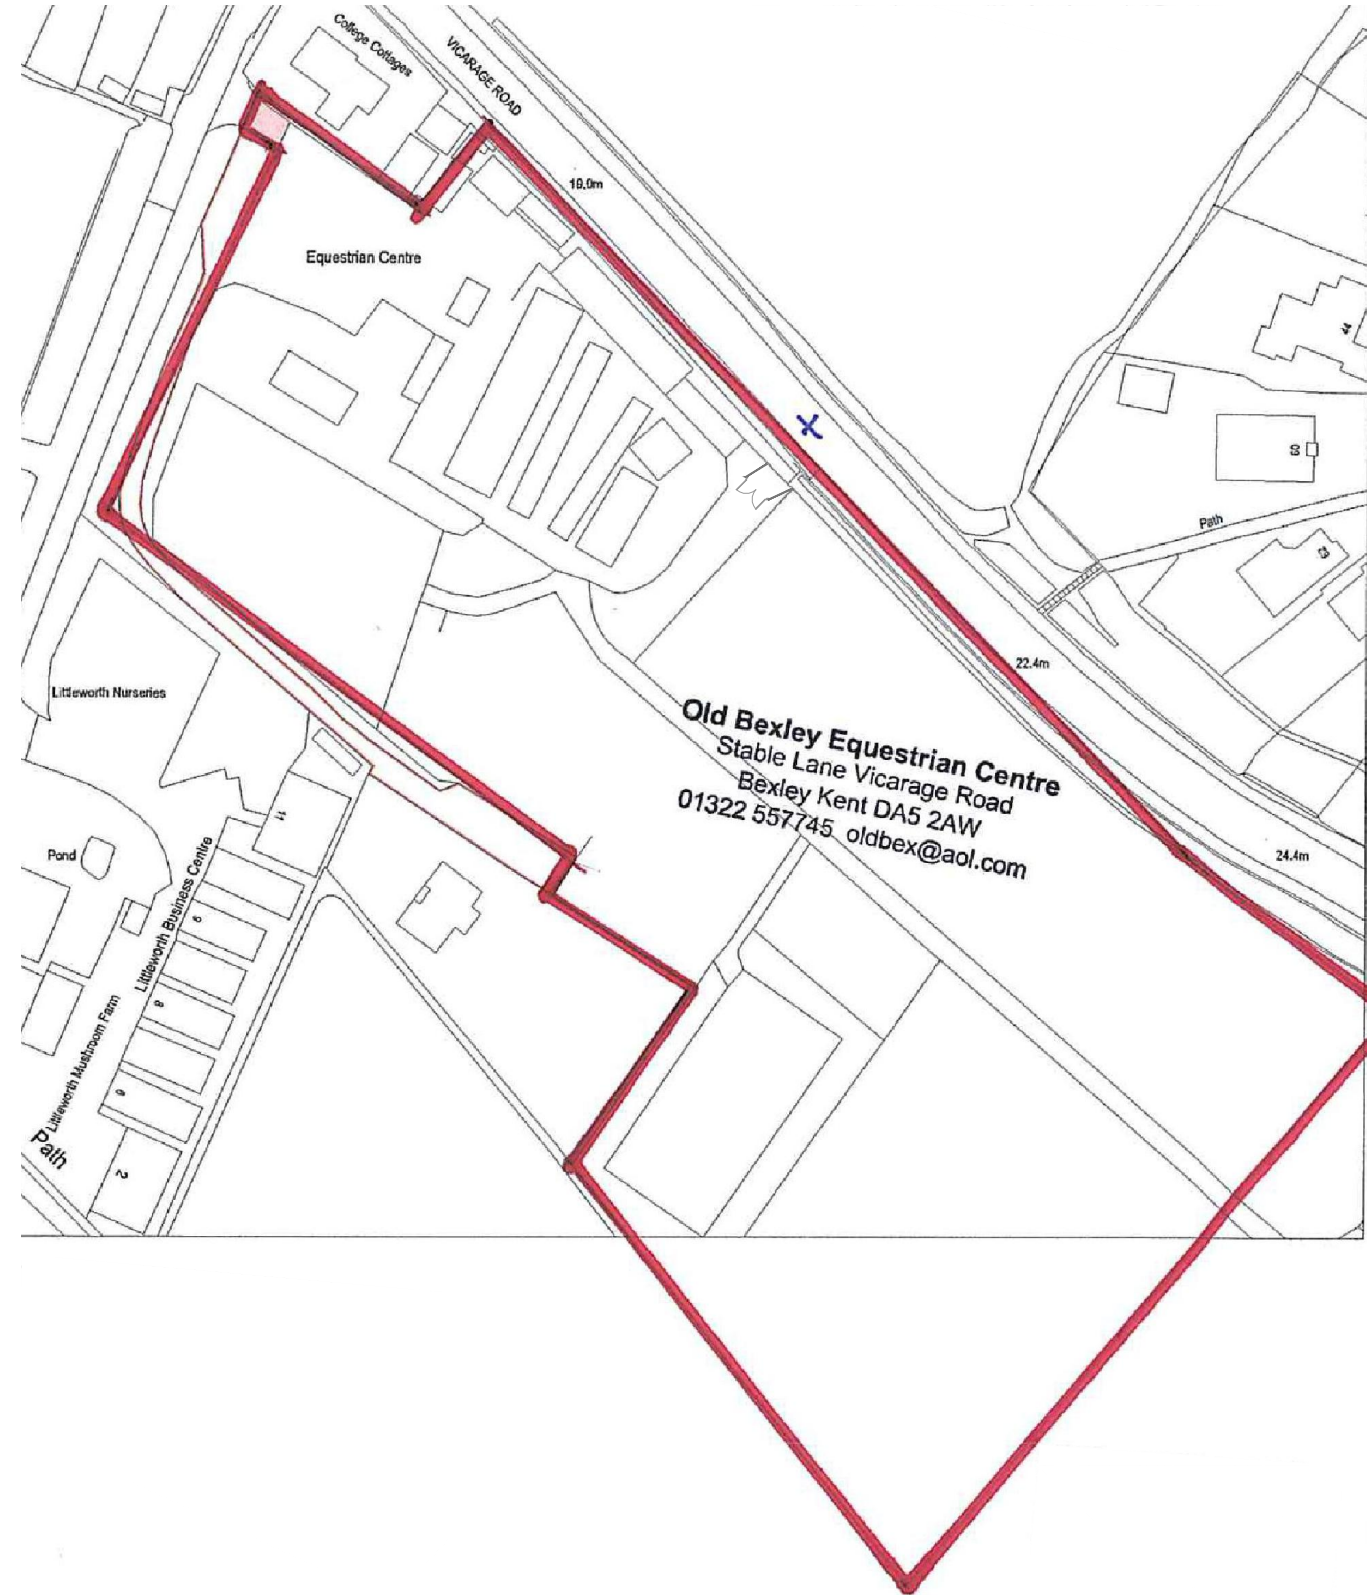

**Old Bexley Equestrian Centre**  
 Stable Lane Vicarage Road  
 Bexley Kent DA5 2AW  
 01322 557745 oldbex@aol.com

Site Location Plan 1:1250



A	-	-	-/-/-
REV:	DESCRIPTION:	BY:	DATE:
STATUS:		Planning	

**BARRON EDWARDS**  
 PLANNING & ARCHITECTURE

39 Wrotham Rd,  
 Gravesend, Kent  
 DA11 0PN  
 01474 247 787  
 info@barronedwards.co.uk  
 www.barronedwards.co.uk

SITE:	Old Bexley Equestrian Centre Stable Lane, Vicarage Road Bexley, Kent, DA5 2AW		
TITLE:	Site Location Plan		

SCALE AT A3:	DATE:	DRAWN:
1:1250	04.03.2021	GK
PROJECT NO:	DRAWING NO:	REVISION:
DR40-A	001	A