



Copyright This drawing is the property of Maylands Consulting. Its copyright and design content is reserved by them and the drawing is issued on the condition that it is not copied, reproduced, retained or disclosed to any other unauthorised person, either wholly or in part without the consent in writing of Maylands Consulting.


Verify all dimensions on site before commencing any work or preparing any shop drawings. All dimensions are in mm unless otherwise stated. Report any alterations or omissions to the Architect. This drawing incorporates information from other professions. Maylands Consulting cannot accept responsibility for the integrity or accuracy of such information. Any clarification and/or additions that are required appertaining to such information should be sought from the relevant party or their appointed representative.

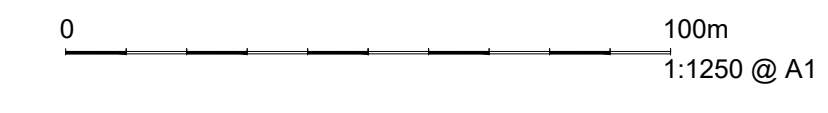


Location Plan
scale 1:1250 @ A1

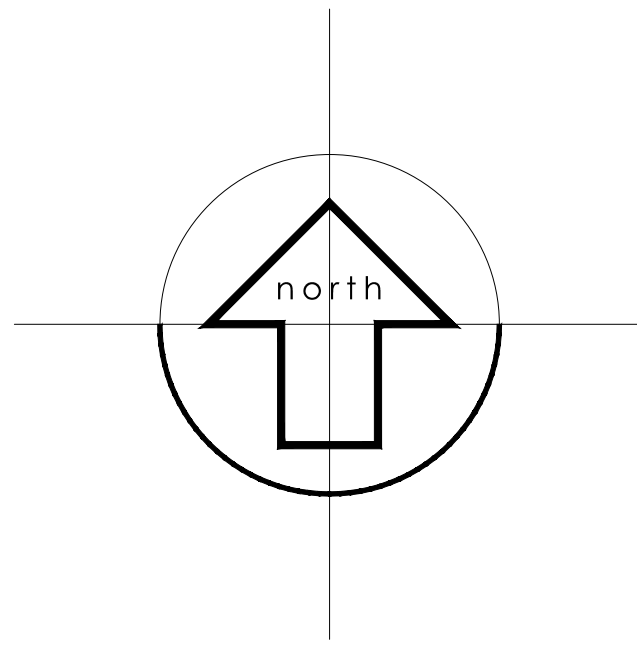

Block Plan
Existing
scale 1:500 @ A1

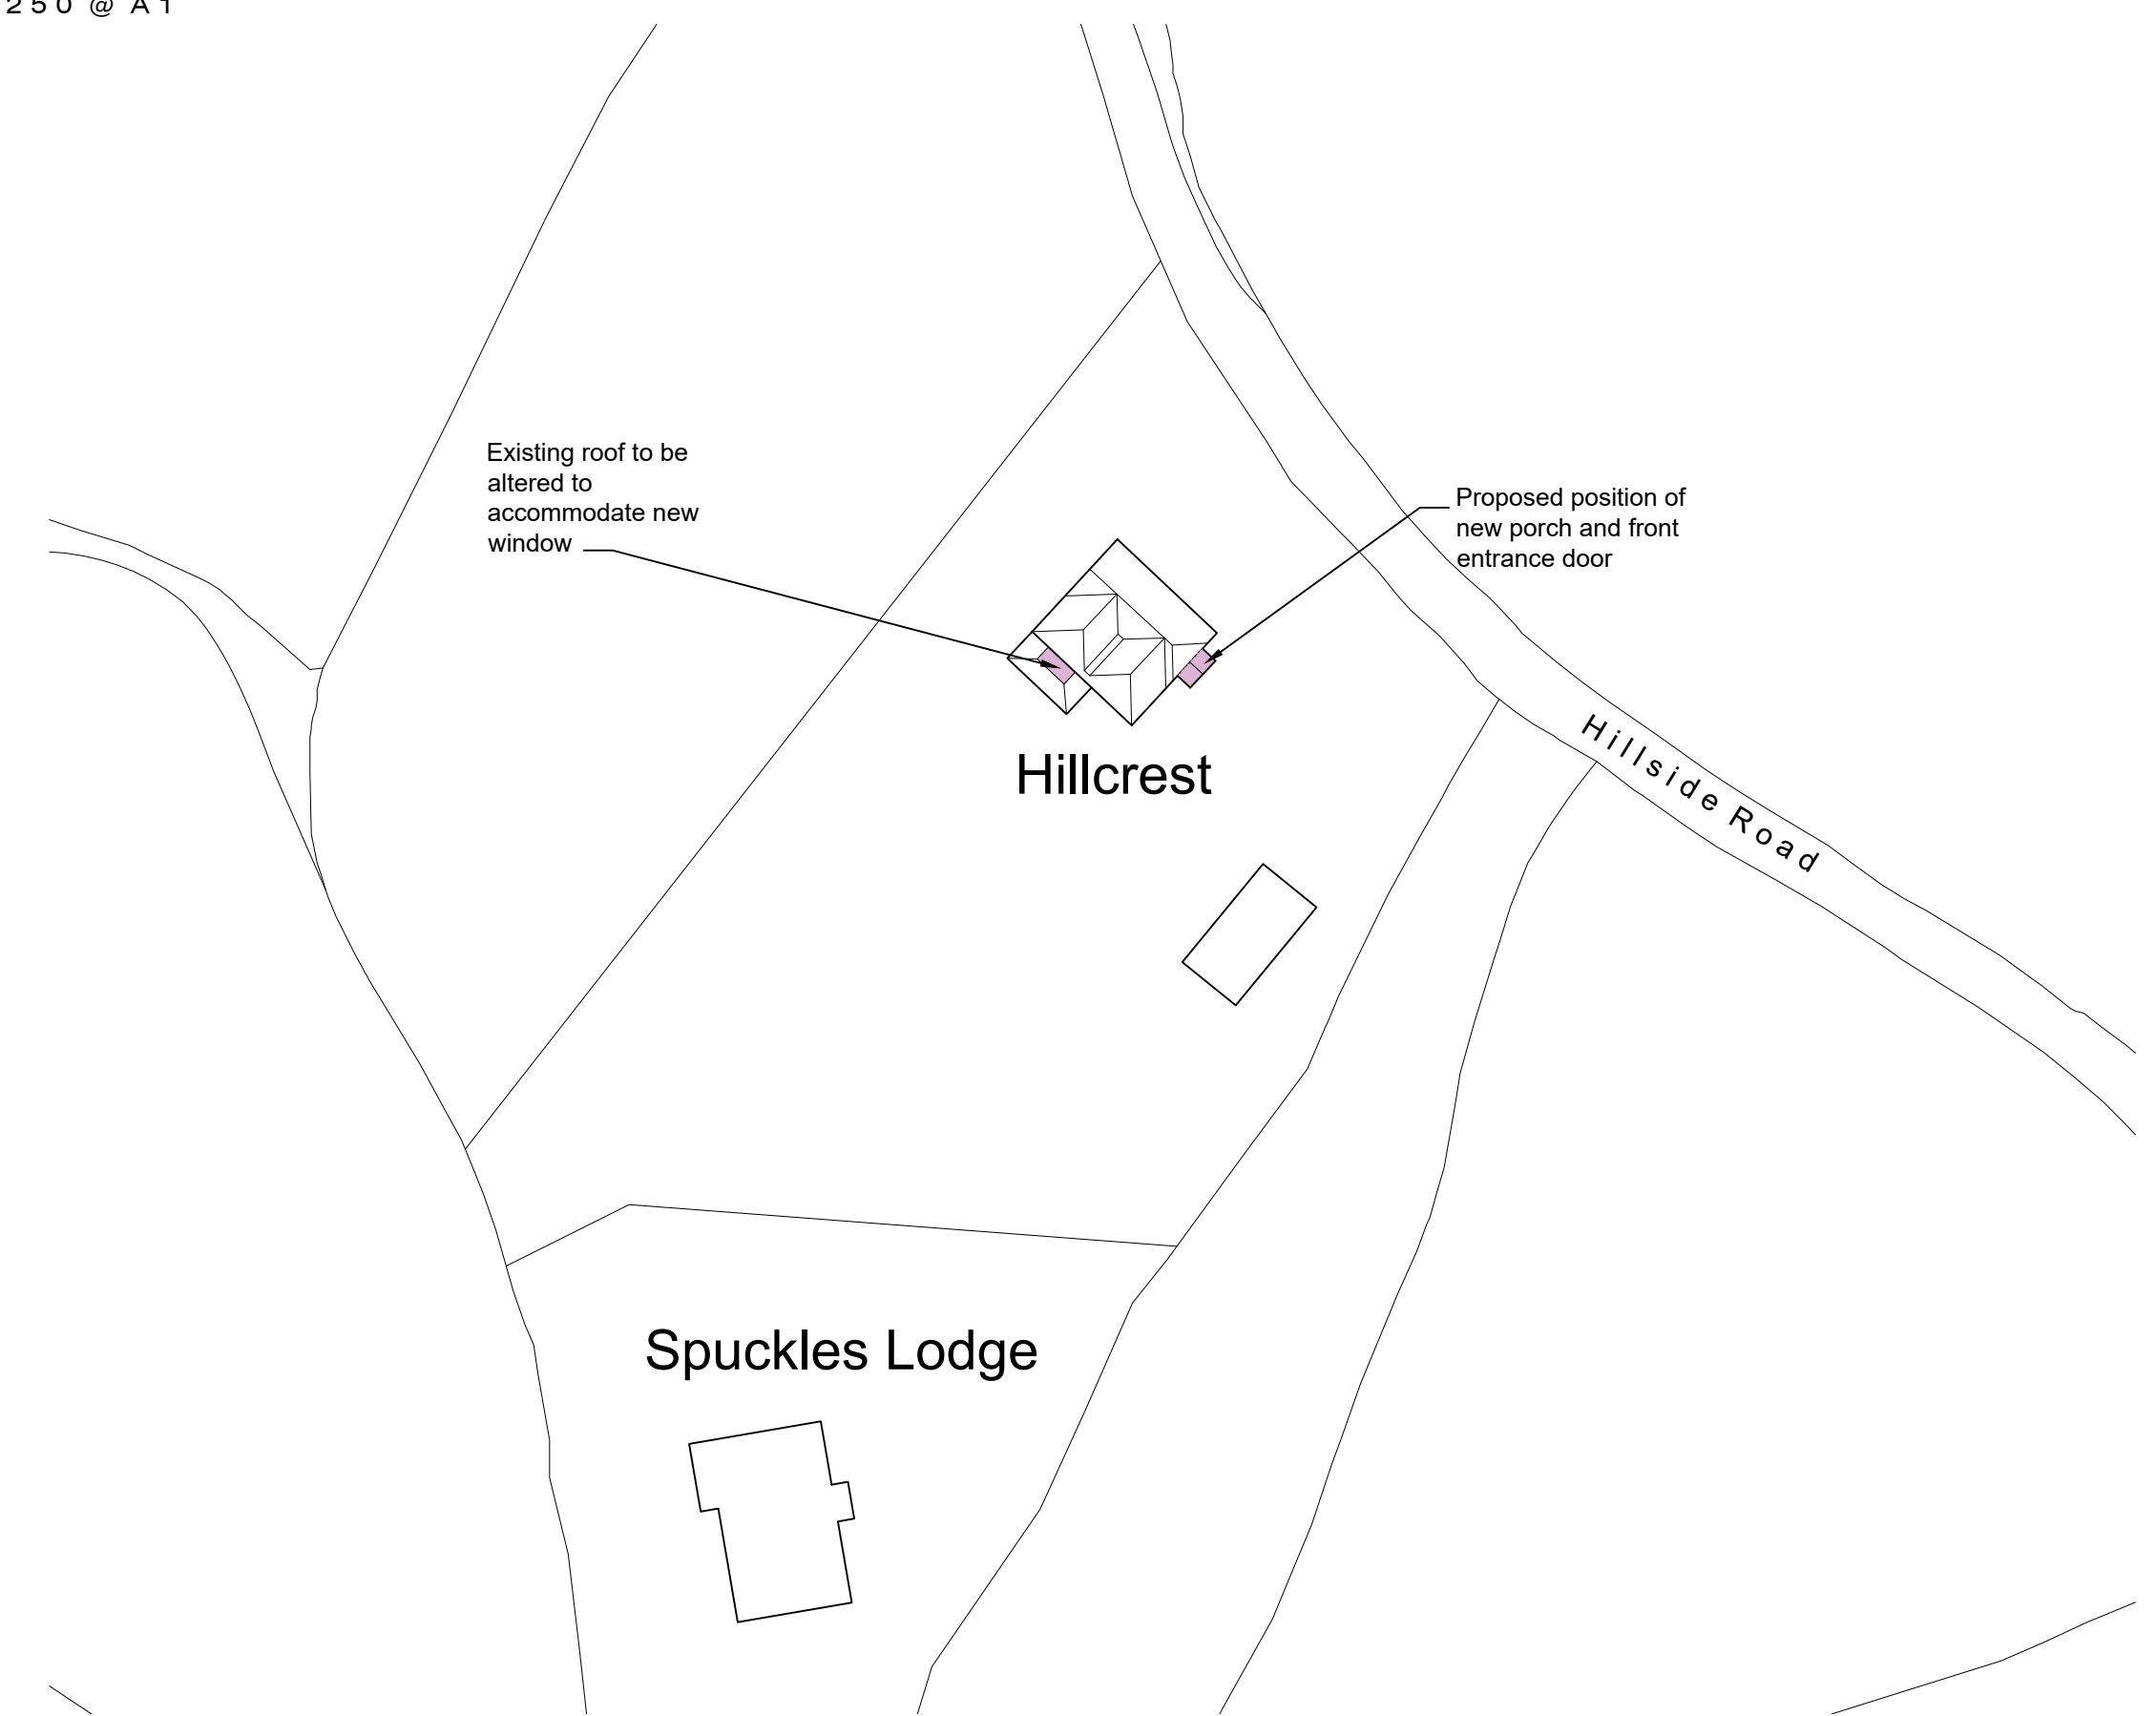

Block Plan
Proposed
scale 1:500 @ A1

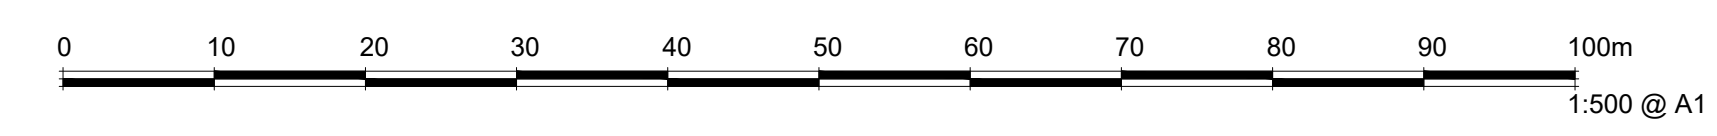


Rev	Details	Name	Date
A	Road names added to location plan	R.F	03-03-22



Maylands Consulting

SURVEYING
ARCHITECTURAL DESIGN
PROJECT MANAGEMENT

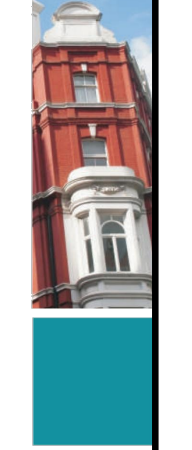

Miroy House
Sayers Lane
Tenterden
Kent TN30 6BW
Tel: 01580 761723
Fax: 01580 761378
email: mail@maylandsconsulting.co.uk
www.maylandsconsulting.co.uk
Regulated by RICS

Client
Mr A Goldie
Hillcrest
Hillside Road
Stalisfield. Kent

Project
Proposed porch and replacement window scheme

Drawing Name
Existing & Proposed Block Plans
Location Plan

Status
Planning

Scale	Date
1:1250 1:500	Feb 2022
Drawn By	Checked By
R.F	

Job Number
MC21049

Drawing No	Revision
003	A