



Copyright This drawing is the property of Maylands Consulting. Its copyright and design content is reserved by them and the drawing is issued on the condition that it is not copied, reproduced, retained or disclosed to any other unauthorised person, either wholly or in part without the consent in writing of Maylands Consulting.

Verify all dimensions on site before commencing any work or preparing any shop drawings. All dimensions are in mm unless otherwise stated. Report any alterations or omissions to the Architect. This drawing incorporates information from other professions. Maylands Consulting cannot accept responsibility for the integrity or accuracy of such information. Any clarification and/or additions that are required appertaining to such information should be sought from the relevant party or their appointed representative.

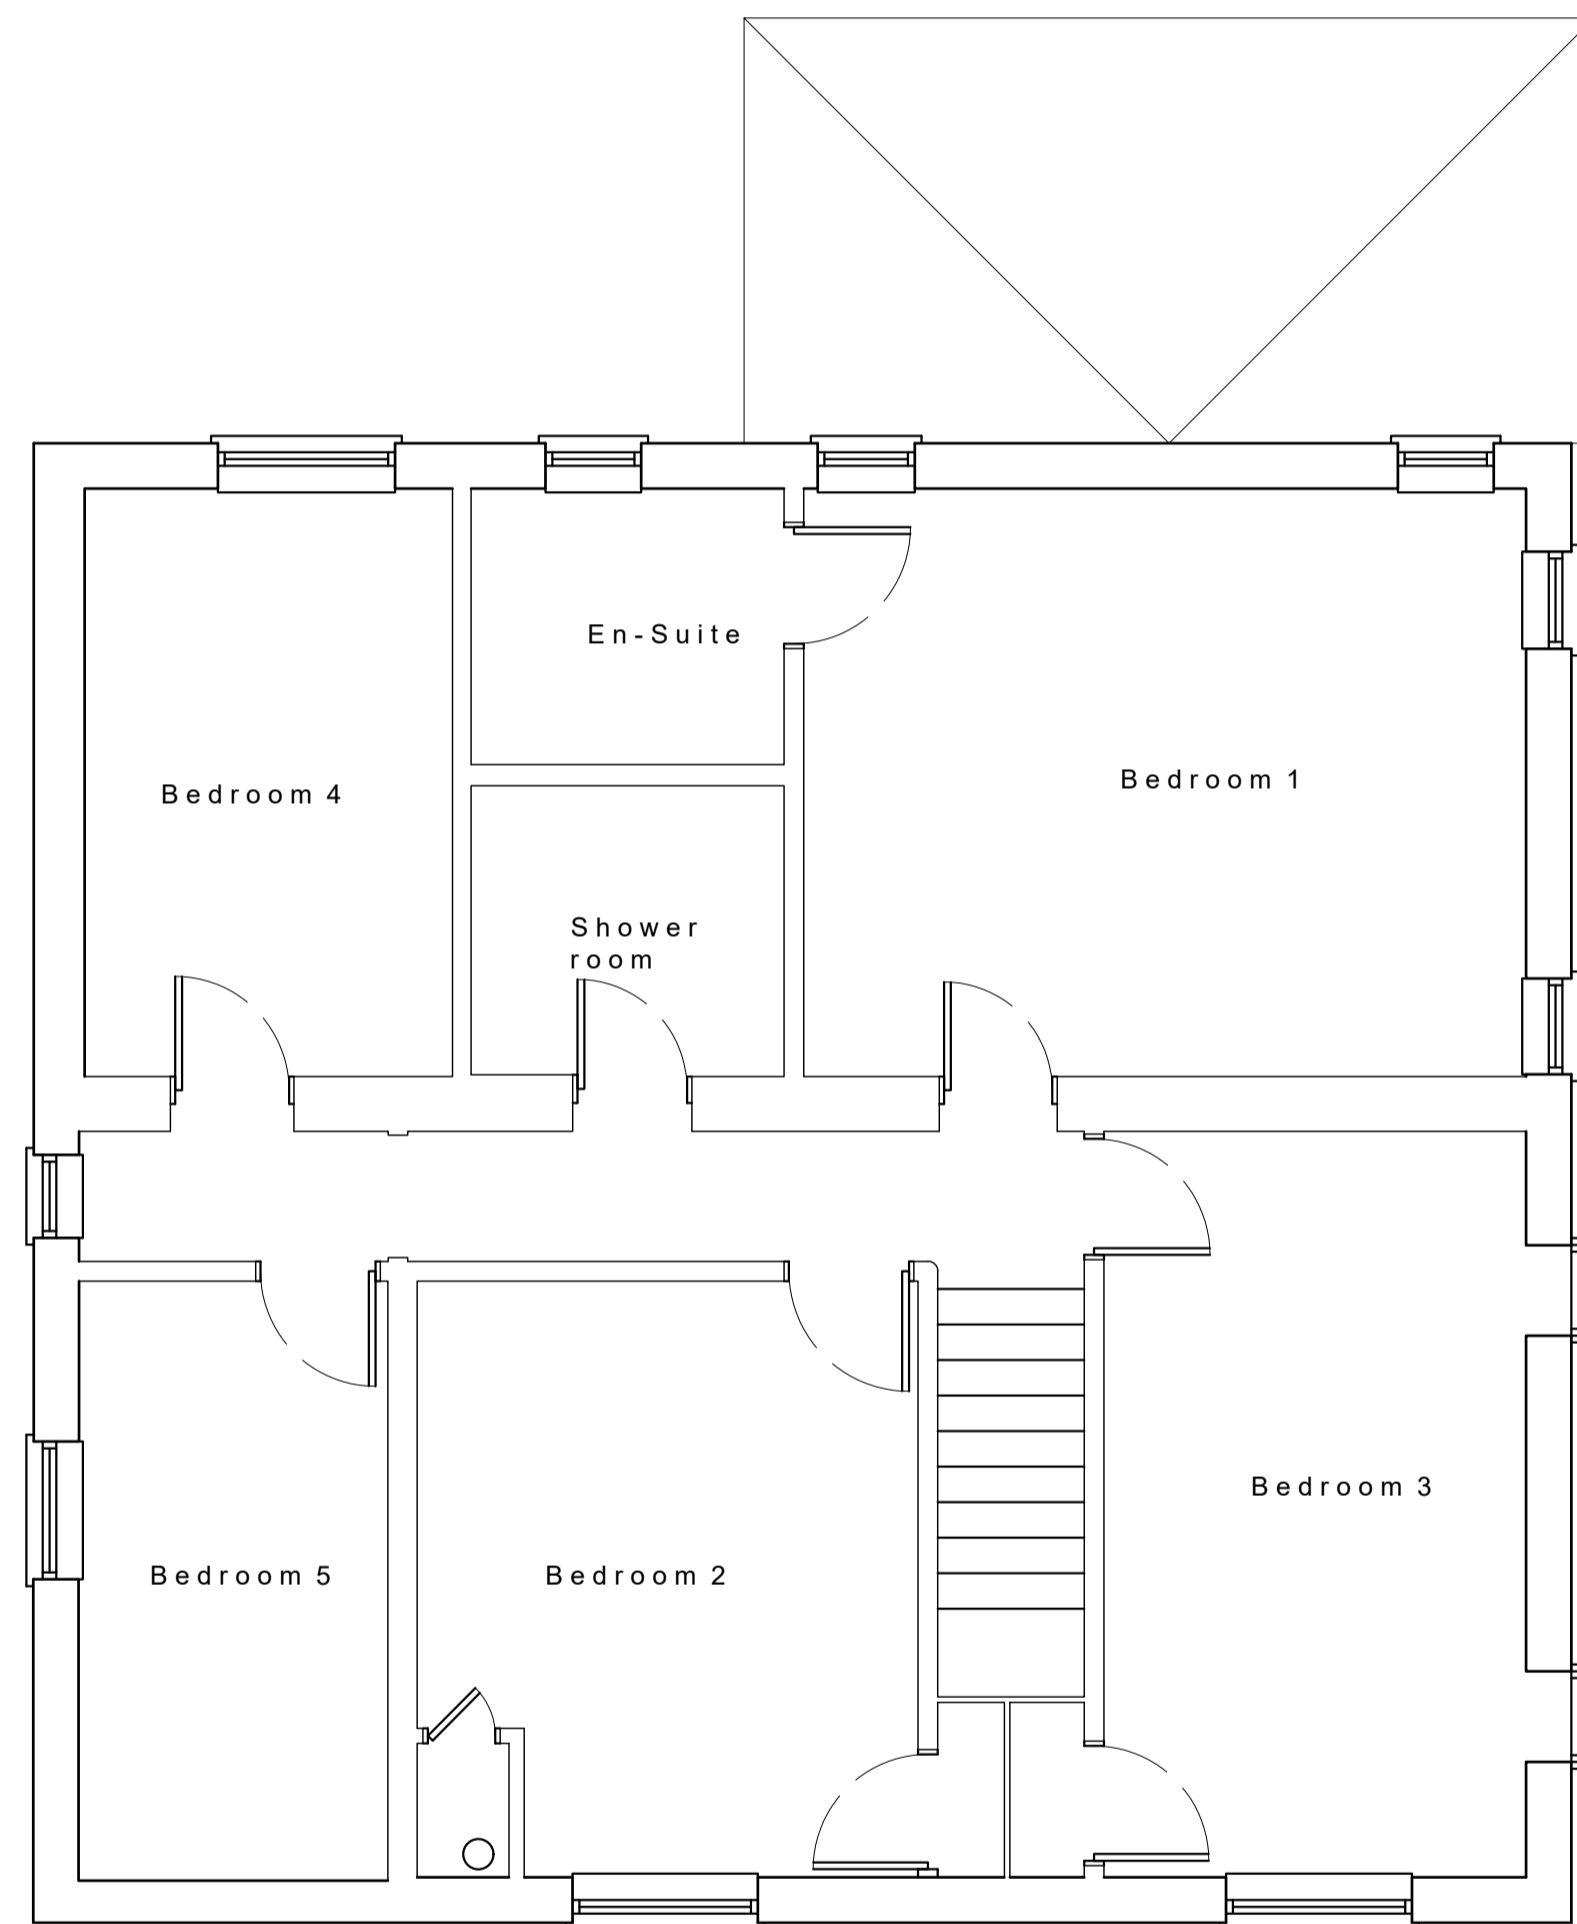


First Floor Layout Plan
Existing
scale 1:50 @ A1

- 1 Relocated staircase to gain access to first floor
- 2 Bulkhead to be formed in bedroom to accommodate new staircase
- 3 Existing doorway to be flushed in
- 4 Existing doorway to be repositioned as shown
- 5 Existing cupboard, flue and services to be removed
- 6 New opening to be formed to access shower room
- 7 Existing doorway to be repositioned, make good wall
- 8 Family and en-suite layout amended
- 9 Single windows to be flushed in.
- 10 New casement window to be installed
- 11 Roof over single storey rear addition to be altered, allow to install new low profile rooflight
- 12 Form new partition to create en-suite
- 13 Flush-in existing doorway from bed 2 to create small en-suite with sliding door.

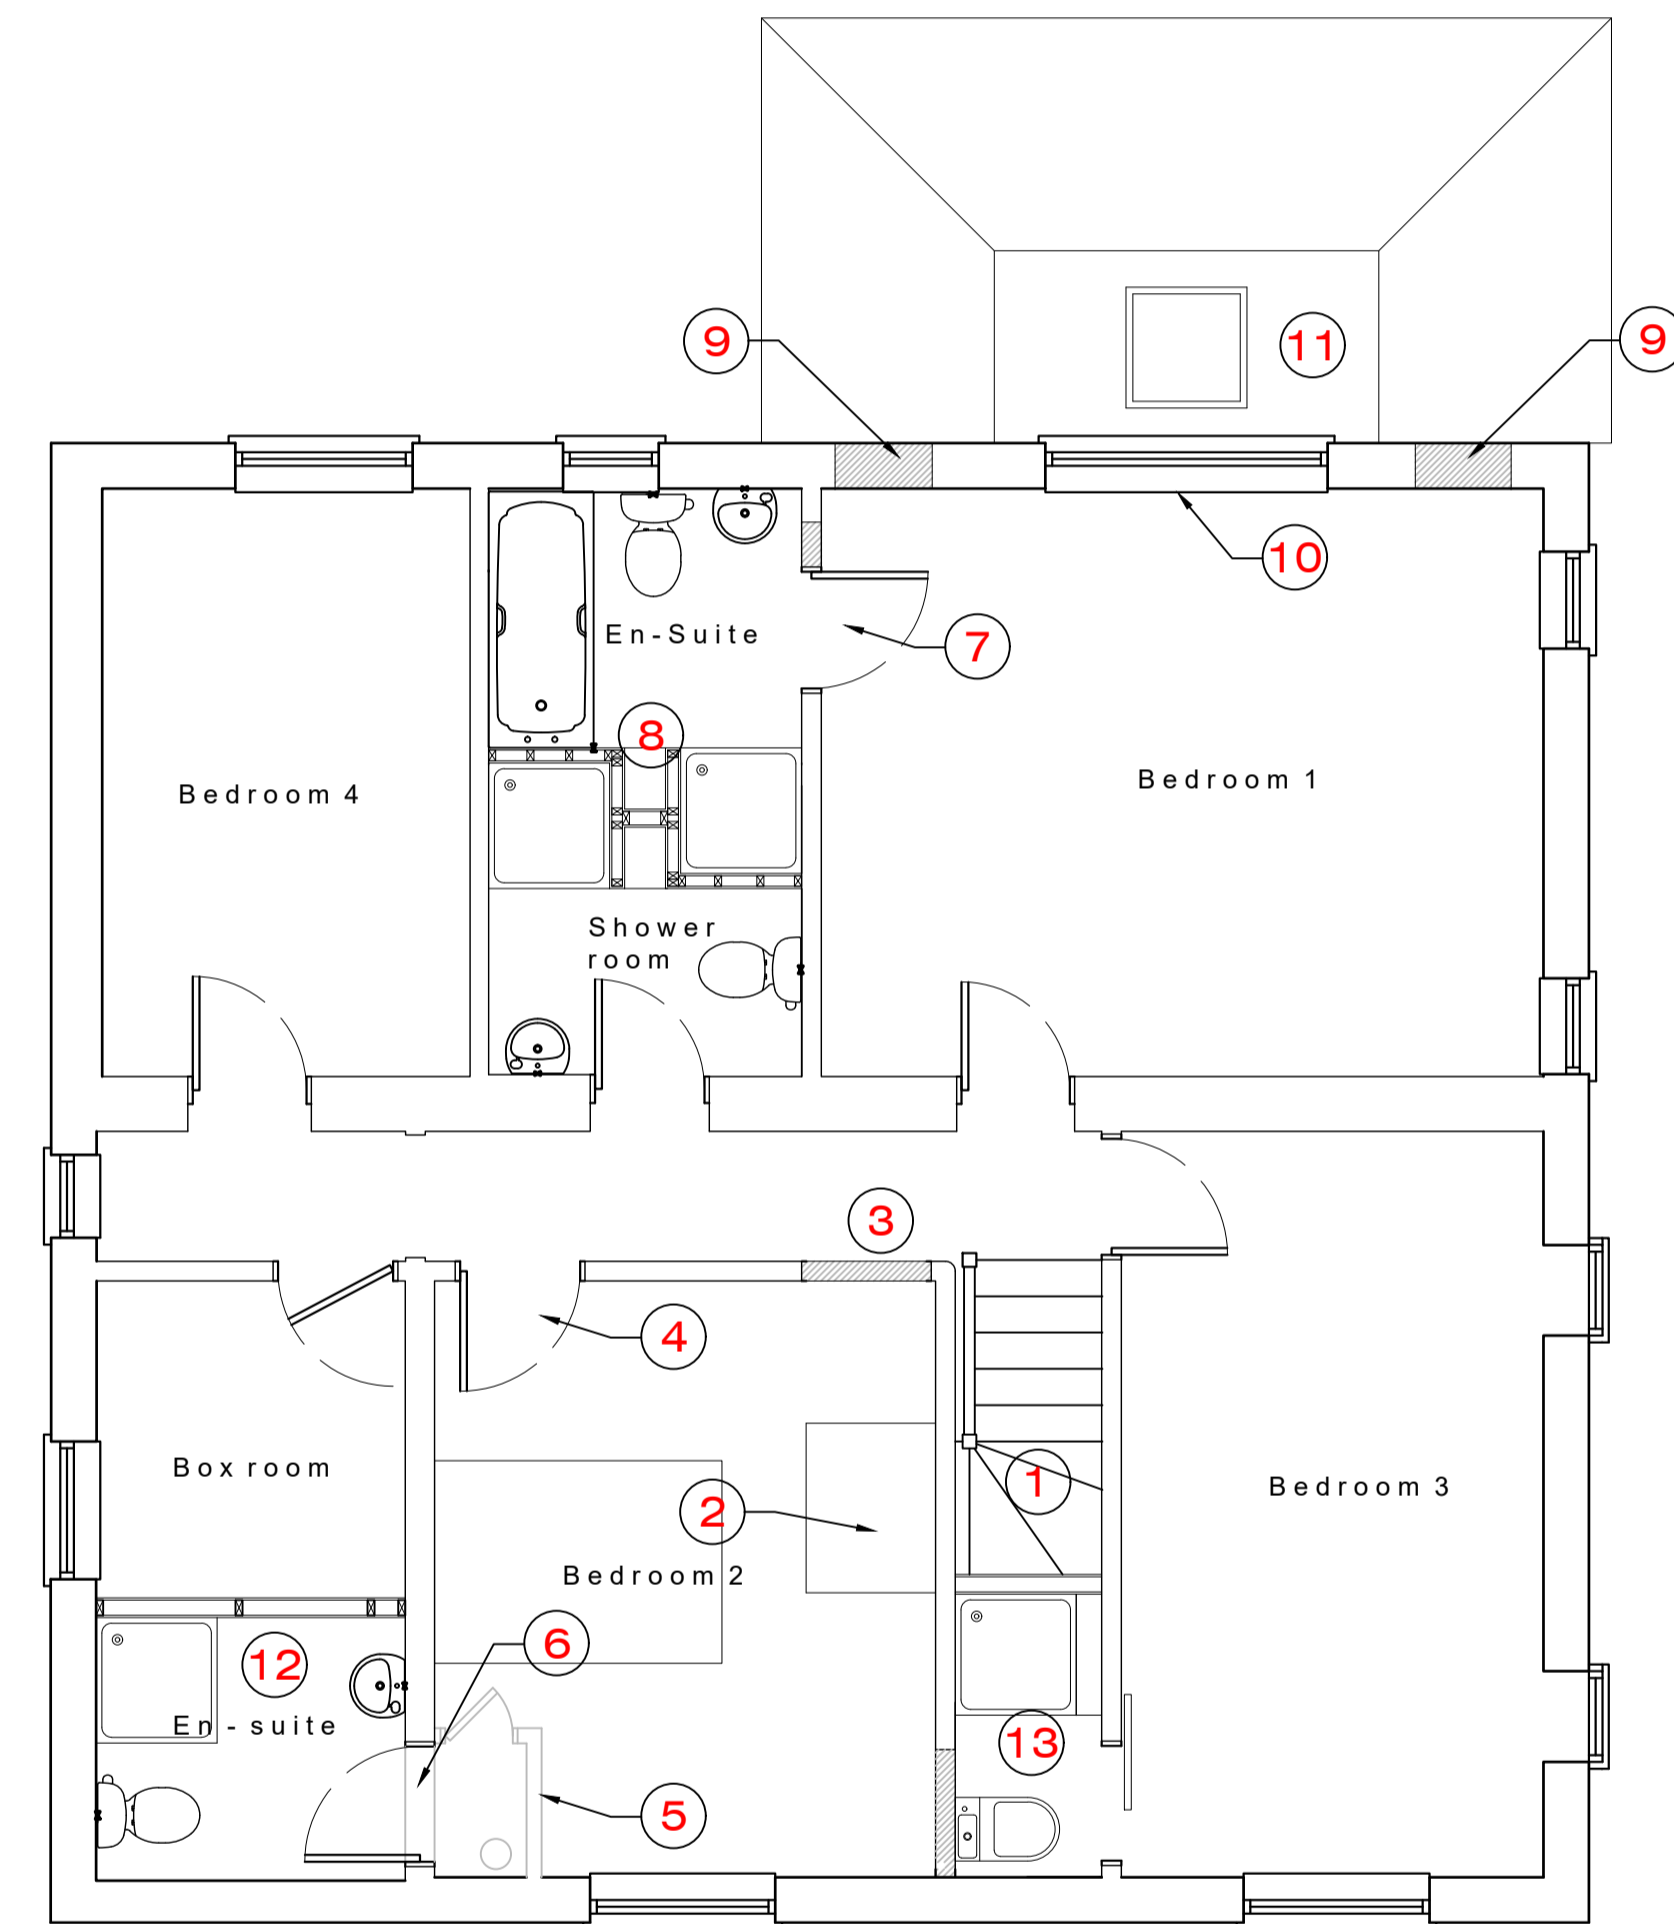

First Floor Layout Plan
Proposed
scale 1:50 @ A1

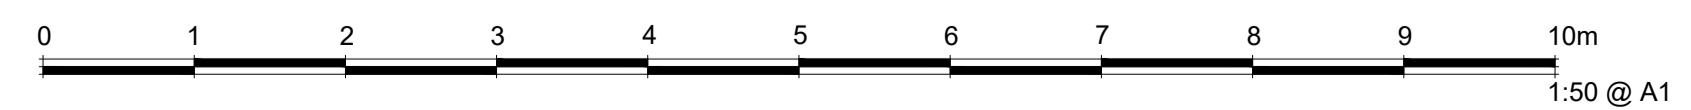

Rev	Details	Name	Date

RICS the mark of property professionalism worldwide

Maylands Consulting

SURVEYING
ARCHITECTURAL DESIGN
PROJECT MANAGEMENT

Milroy House
Sayers Lane
Tenterden
Kent TN30 6BW
Tel: 01580 761723
Fax: 01580 761378
email: mail@maylandsconsulting.co.uk
www.maylandsconsulting.co.uk
Regulated by RICS

Client
Mr A Goldie
Hillcrest
Hillside Road
Stalisfield. Kent

Project
Proposed porch and replacement window scheme

Drawing Name
Existing & Proposed First Floor Layout Plans

Status
Preliminary

Scale 1:50 1:100	Date Dec 2021
Drawn By R,F	Checked By

Job Number
MC21049

Drawing No 002	Revision
--------------------------	----------