


11mm osb under onduline
 6x2 purlins
 Building paper lined side walls

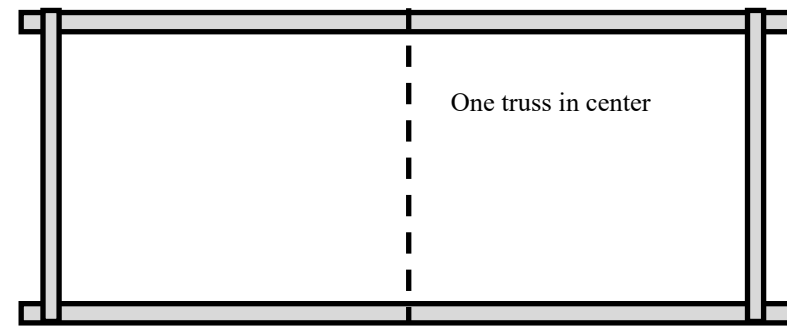

On gav metal skids

GENERAL NOTES:-

CLIENT




PROJECT

DRAWING TITLE

 HORSE SHOE FARM
 WEST DEREHAM
 KING'S LYNN
 NORFOLK Tel:
 01366 500502

DESIGNED BY:	Scale: 1:50	DRAWING NO
Issued By: -	FILE No	SHEET 1 of

MOBILE FIELD SHELTER hunter spec

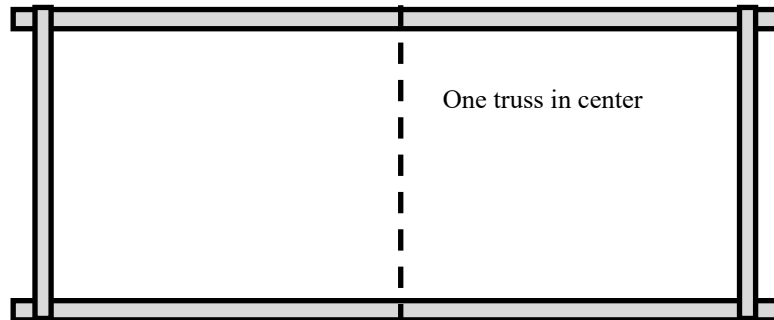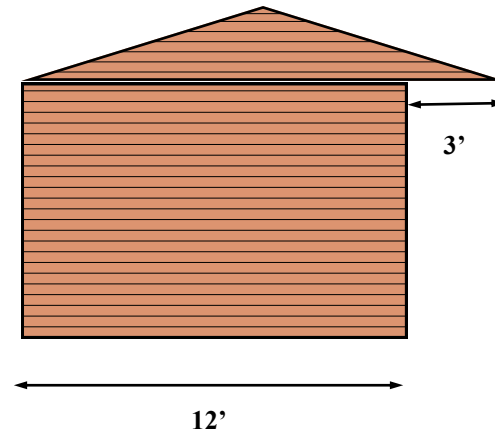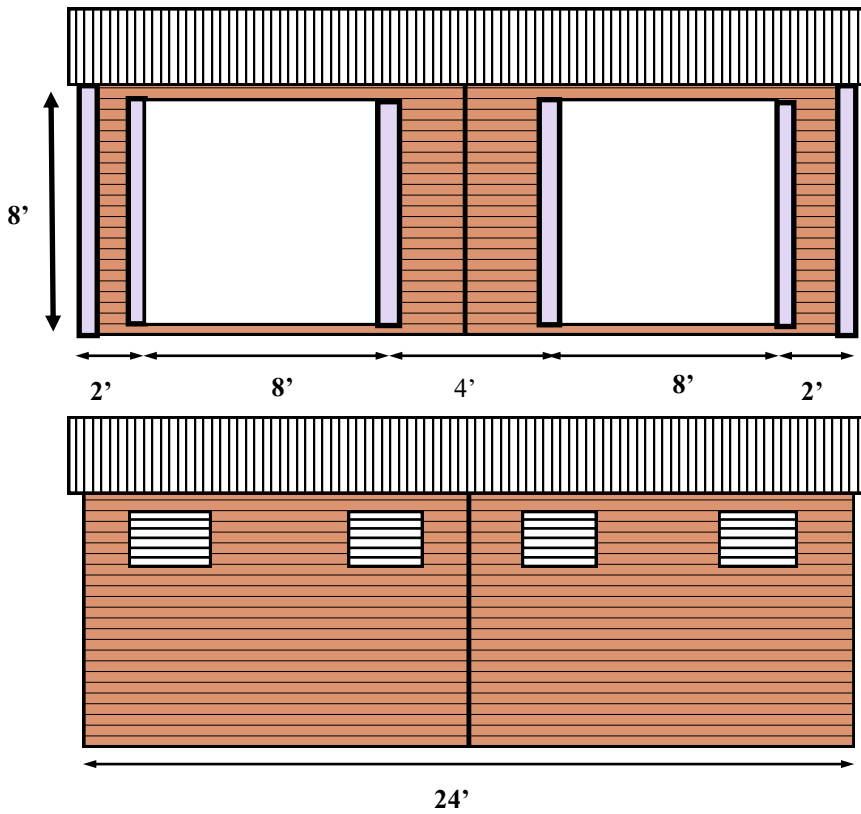

**GENERAL NOTES:-
4' kickboard**

11mm osb for kick board

CLIENT

PROJECT

DRAWING TITLE

 HORSE SHOE FARM
WEST DEREHAM
KING'S LYNN
NORFOLK Tel:
01366 500502

COMP REG No -
342504975

DESIGNED BY:	Scale: 1:50	DRAWING NO
Issued By:	FILE No	SHEET 1 of