


VERGE DETAIL

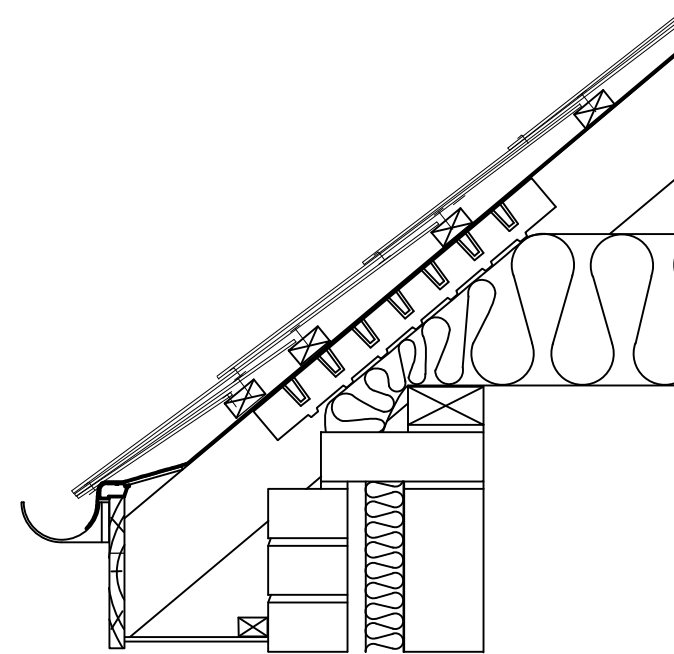

EAVES DETAIL

Project

8-10 FAIR GREEN
GLEMSFORD
SUFFOLK

VERGE AND EAVES DETAILS

Amendments

Scale 1:10

Date May 2021

Drawing No 20/092-07



Whymark & Moulton
Chartered Surveyors &
Building Engineers

14 Cornard Road, Sudbury,
Suffolk. CO10 2XA

Tele: 01787 371371

