




SIDE ELEVATION (East)

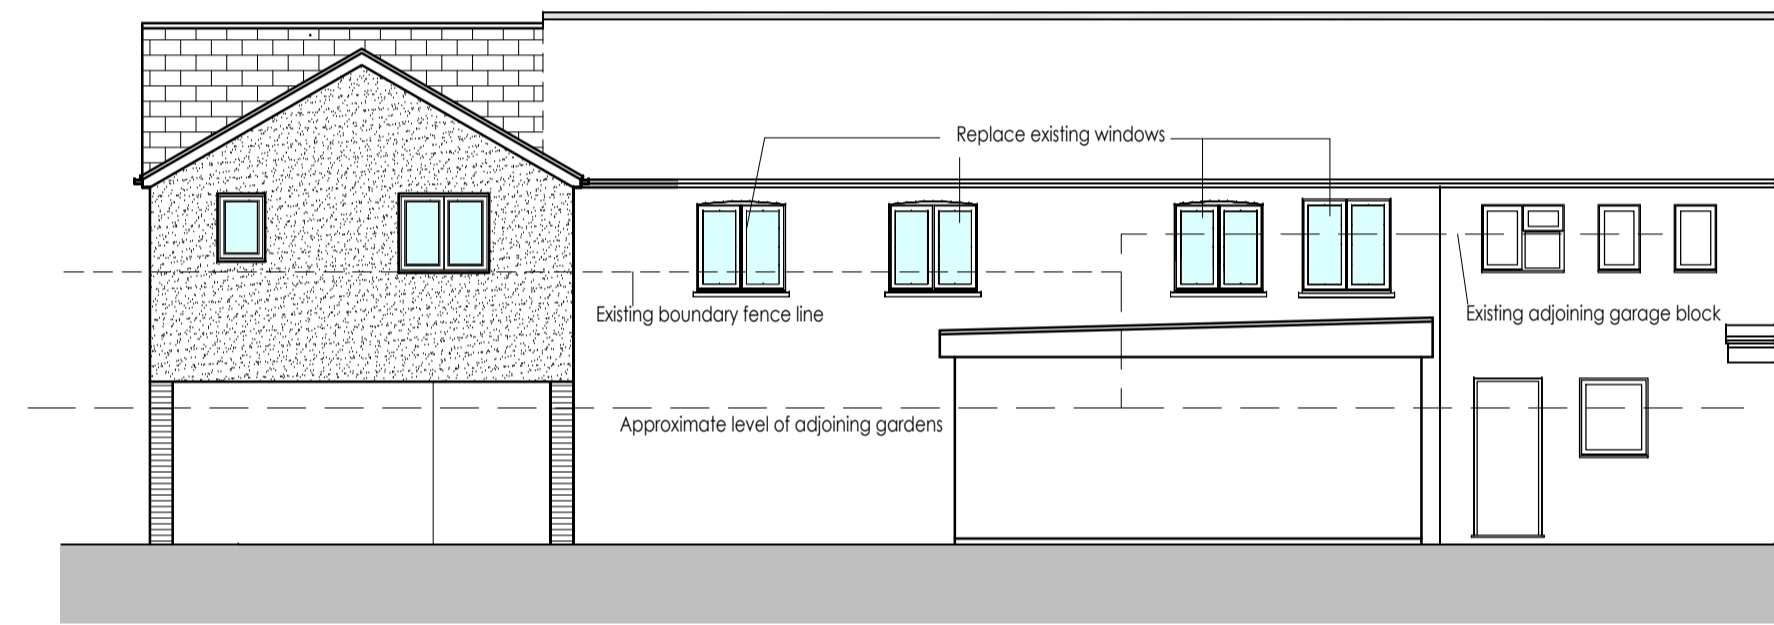


SIDE ELEVATION (South)

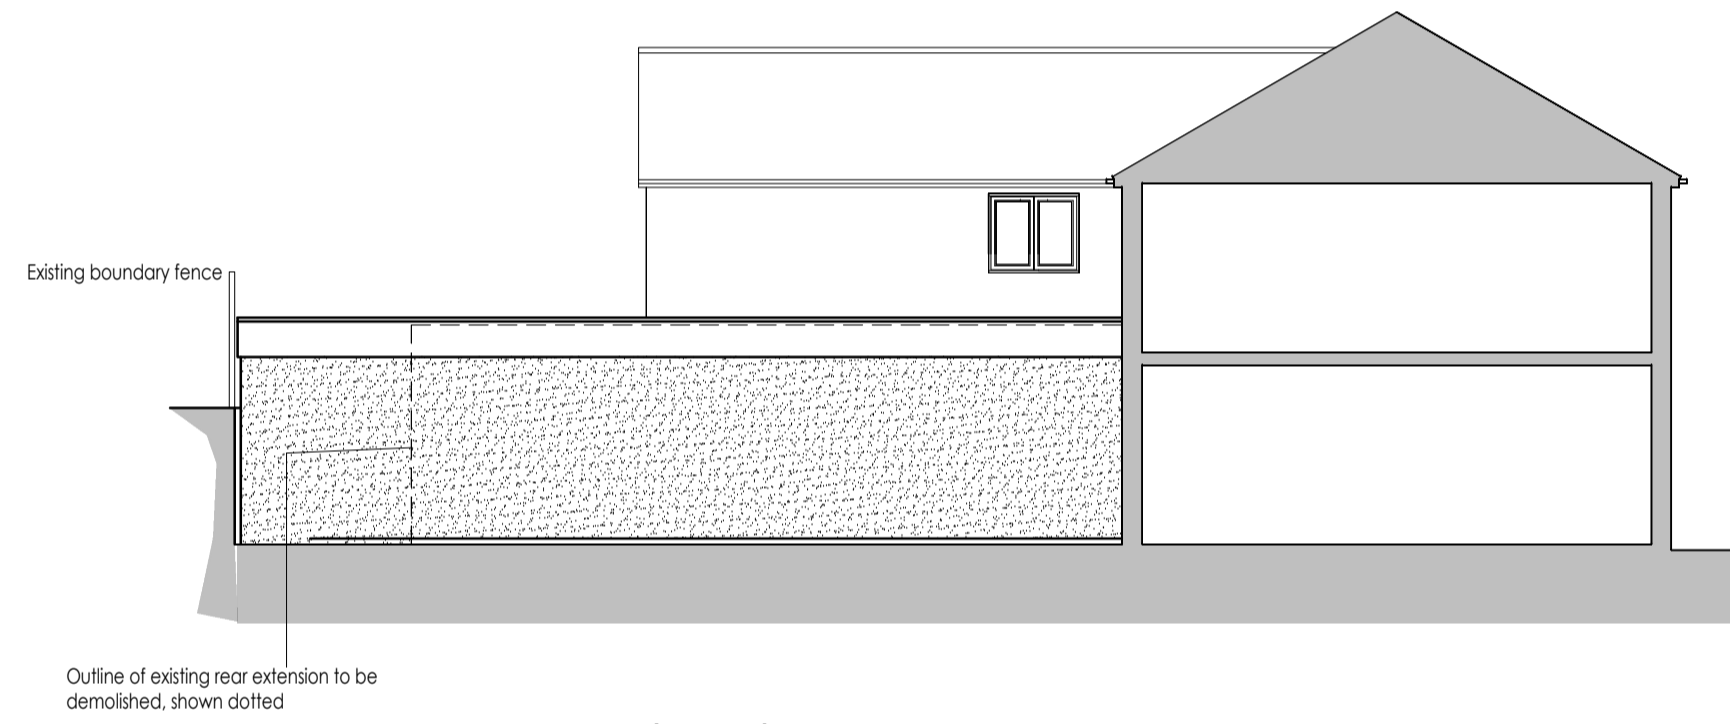

SIDE ELEVATION (West)

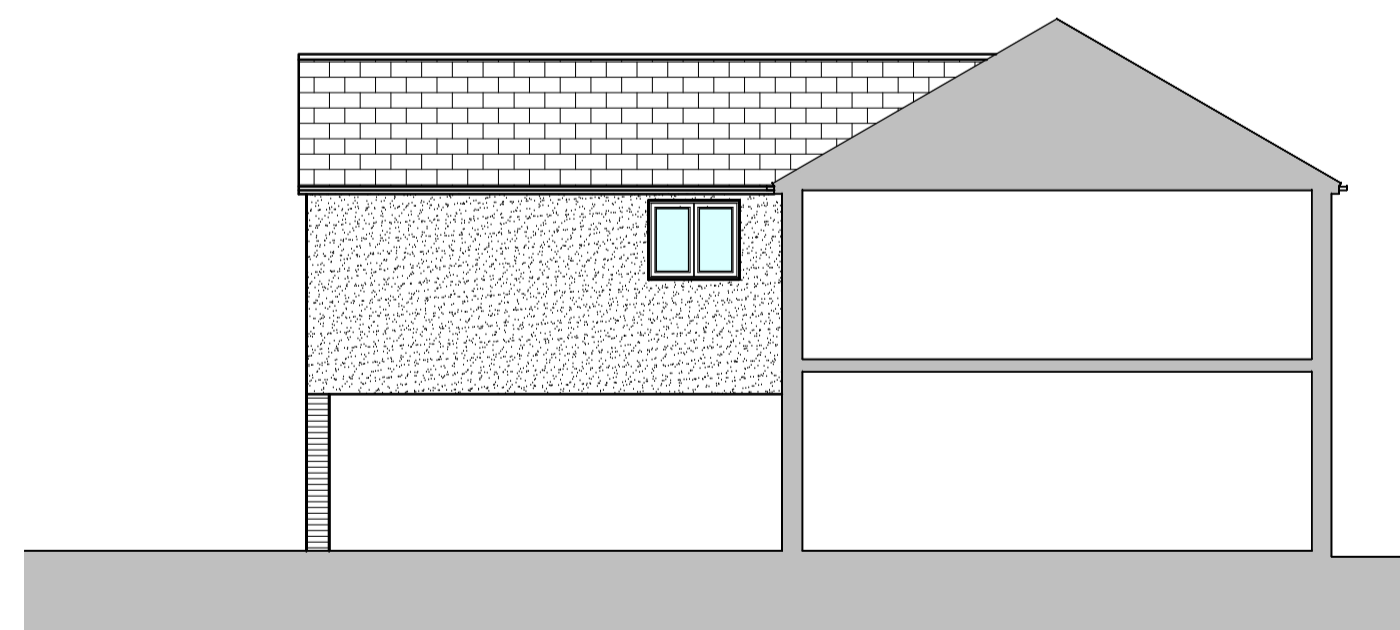

COURTYARD SIDE ELEVATION (West)

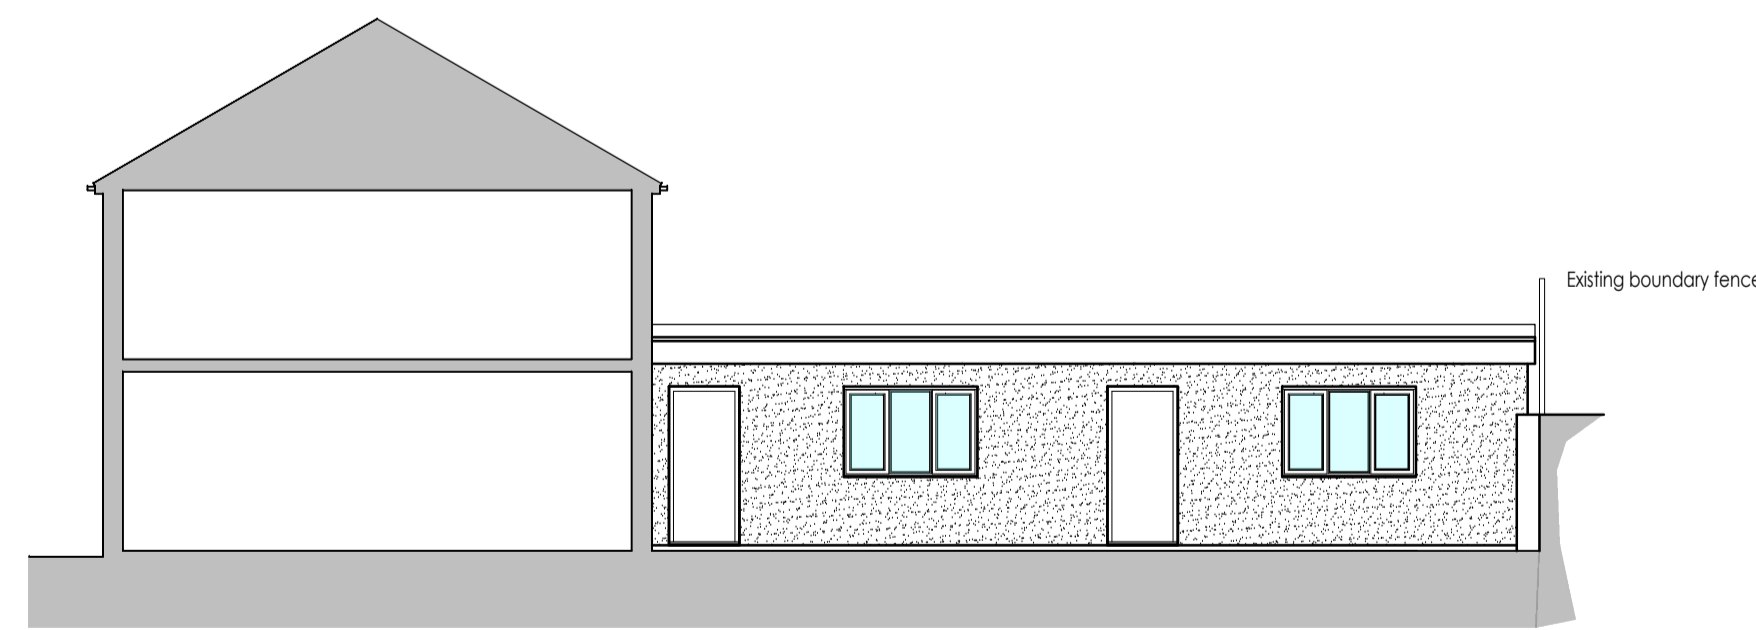

COURTYARD SIDE ELEVATION (East)


**Whymark & Moulton**  
 Chartered Surveyors &  
 Building Engineers  
 14 Cornard Road, Sudbury,  
 Suffolk. CO10 2XA  
 Tele: 01787 371371

Project  
**8-10 FAIR GREEN**  
**GLEMSFORD**  
**SUFFOLK**  
**AS PROPOSED ELEVATIONS**  
 Scale **1:100, @ A1 Size** Date **Feb 2022**  
 Drawing No **20/092-12**

Amendments