




Block Plan
Scale 1:500 (m)
0 5 10 15 20 25

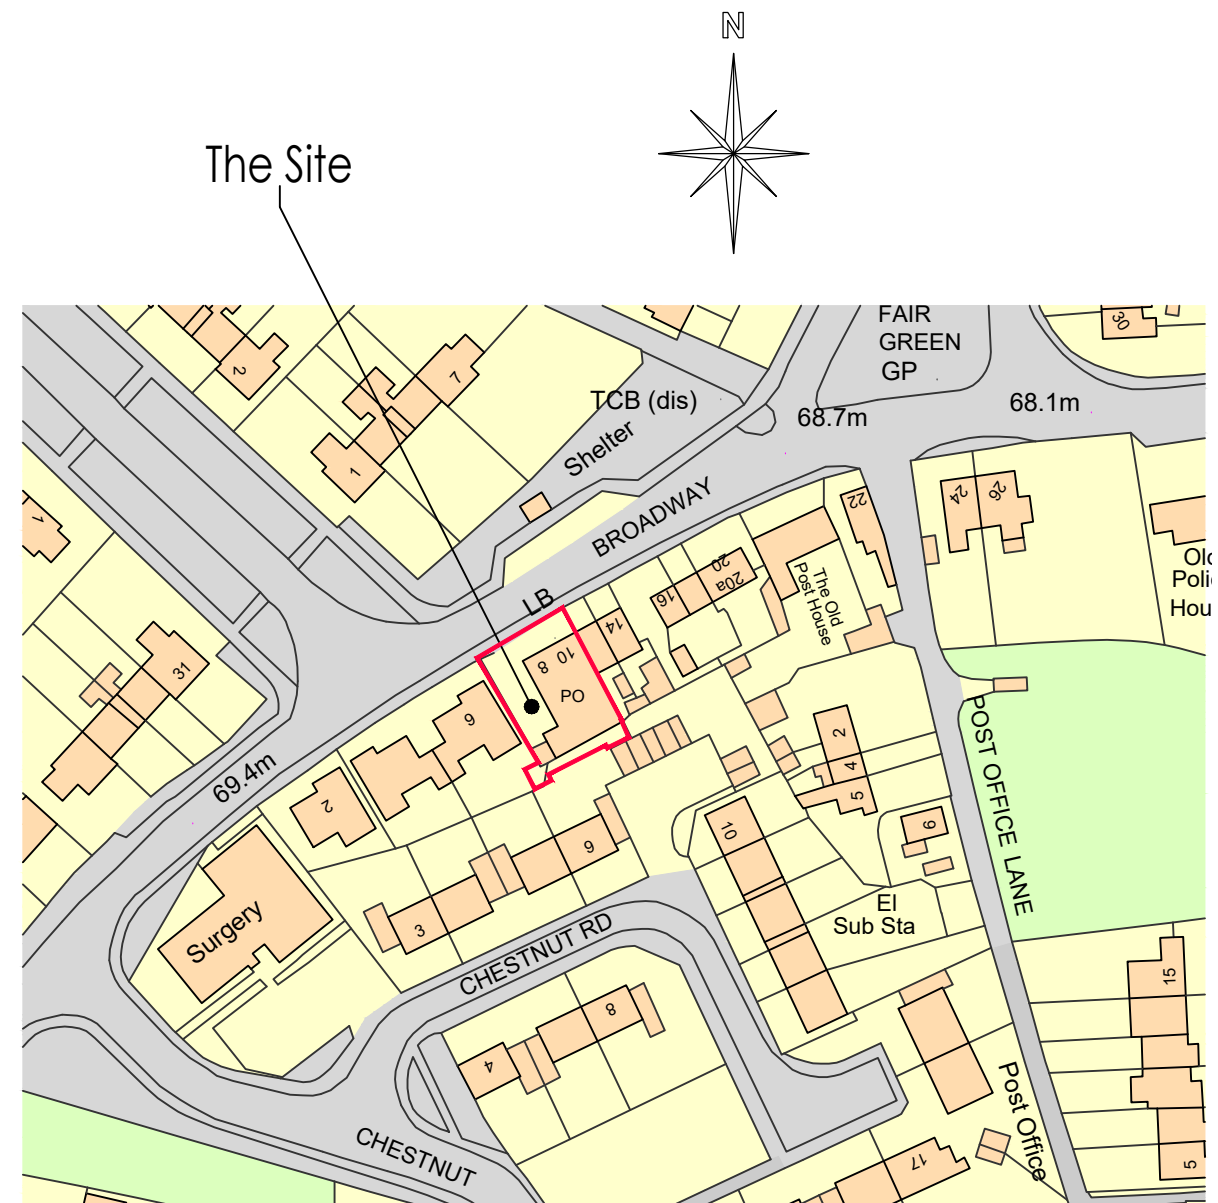

Ordnance Survey, (c) Crown Copyright 2020. All rights reserved. Licence number 100022432

Location Plan
Scale 1:1250 (m) @ A1
0 10 20 30 40 50

Project

8-10 FAIR GREEN
GLEMSFORD
SUFFOLK

SITE AND LOCATION PLANS

Amendments

Scale 1:500, 1:1250

Date Nov 2020

Drawing No 20/092-01



Whymark & Moulton
Chartered Surveyors &
Building Engineers

14 Cornard Road, Sudbury,
Suffolk. CO10 2XA

Tele: 01787 371371

