

SJ0322
9479

SJ0422
0461

SJ0422
1154

SJ0422
0843

SJ0422
3450

SJ0322
9743

SJ0322
9033

SJ0322
9839

← NO THROUGH ROAD
Blessen Hirnant

1:2500 PLAN (PART 1)
Re: PLANNING APPLICATION
22/02276/REM

SITE ADDRESS:


FROM THE ULDG
HIRNANT


RYN BOUTREAWK
OSWESTRY

POWYS SYD OHR

LANE TO HIRNANT

Plotter

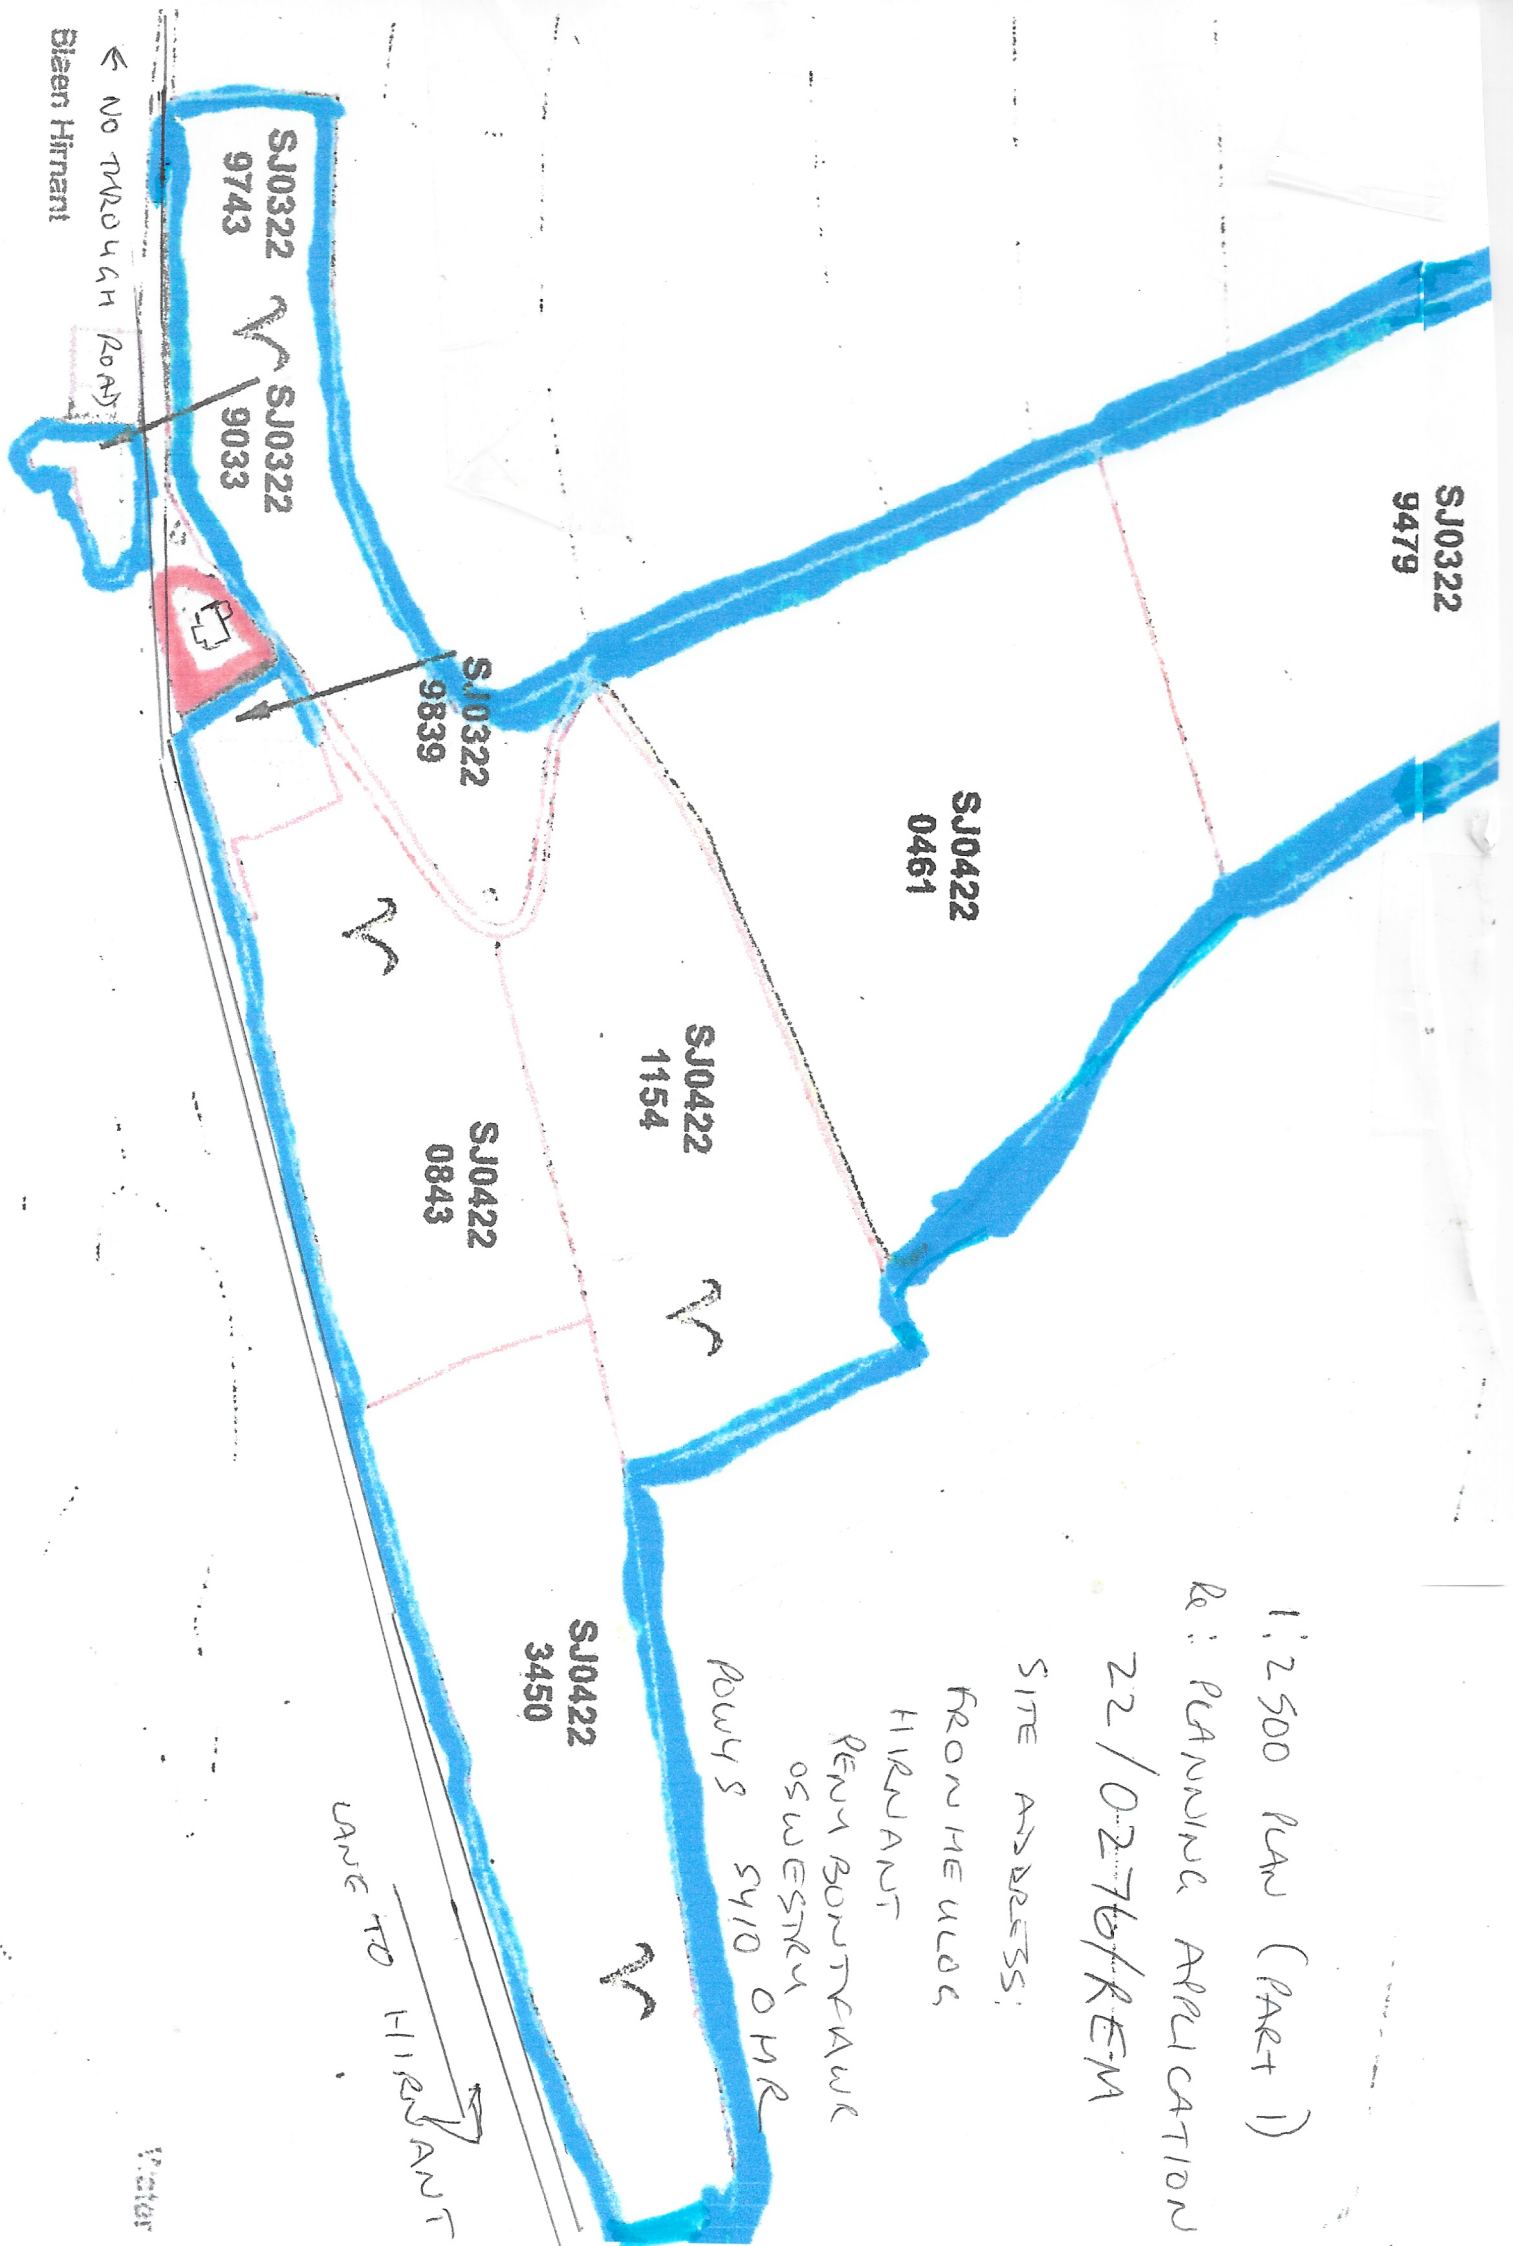

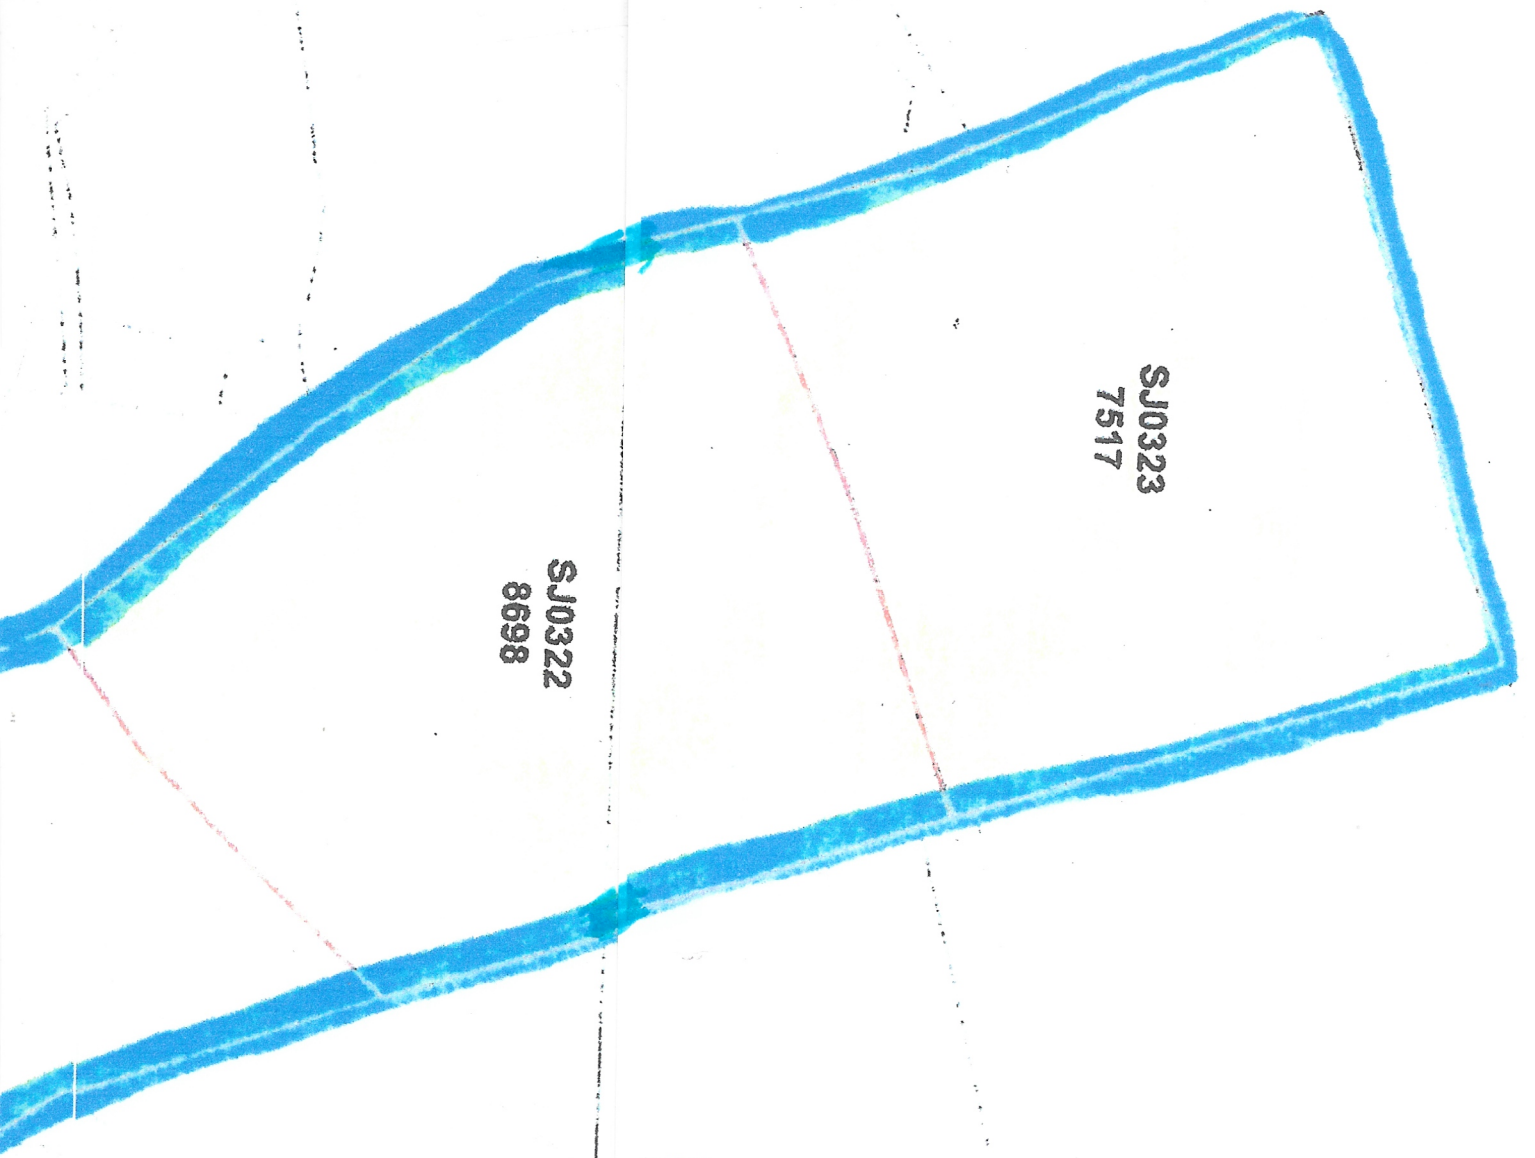

SJ0323
7517

SJ0322
8698

1: 2500 PLAN (PAGE 2)

Re: Planning Application

22/0276/REM

SITE ADDRESS:

FRONTRUNNER

HIRVAUT

PENYBONTFAWR

~~OS~~

OSWESTRY

POWYS

SY10 0WR