
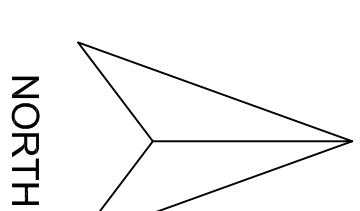
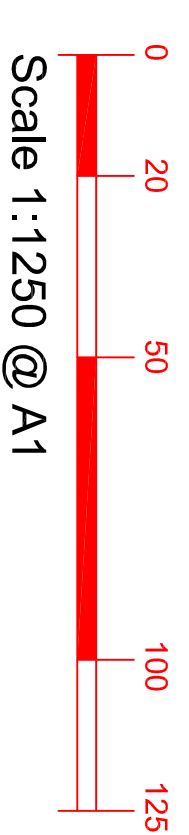
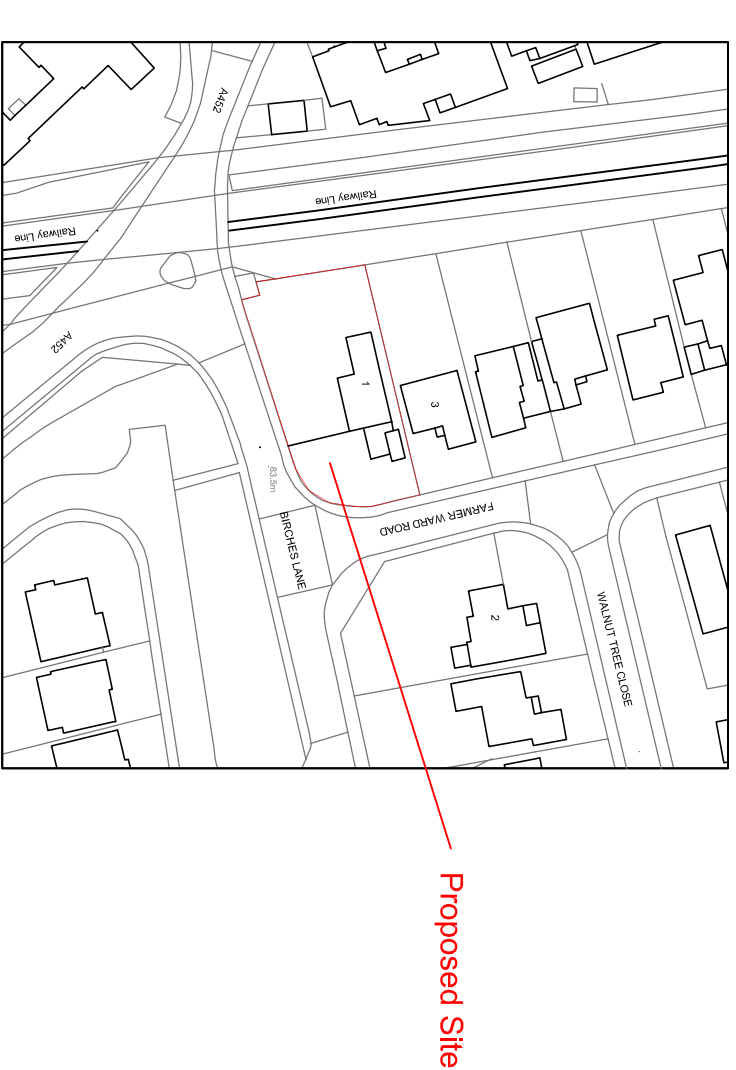
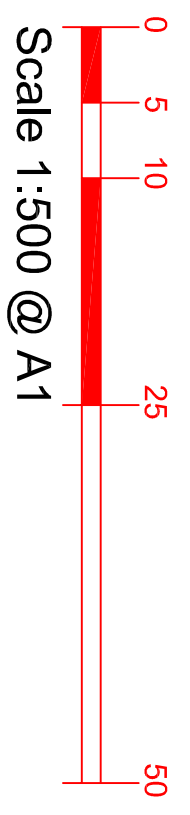



GENERAL NOTES
 DRAWING CAN BE SCALED FOR PLANNING PURPOSES ONLY BUT IF IN ANY DOUBT ABOUT A DIMENSION OR ANY OF THE DRAWING INFORMATION PLEASE ASK CDRB ARCHITECTS LTD.

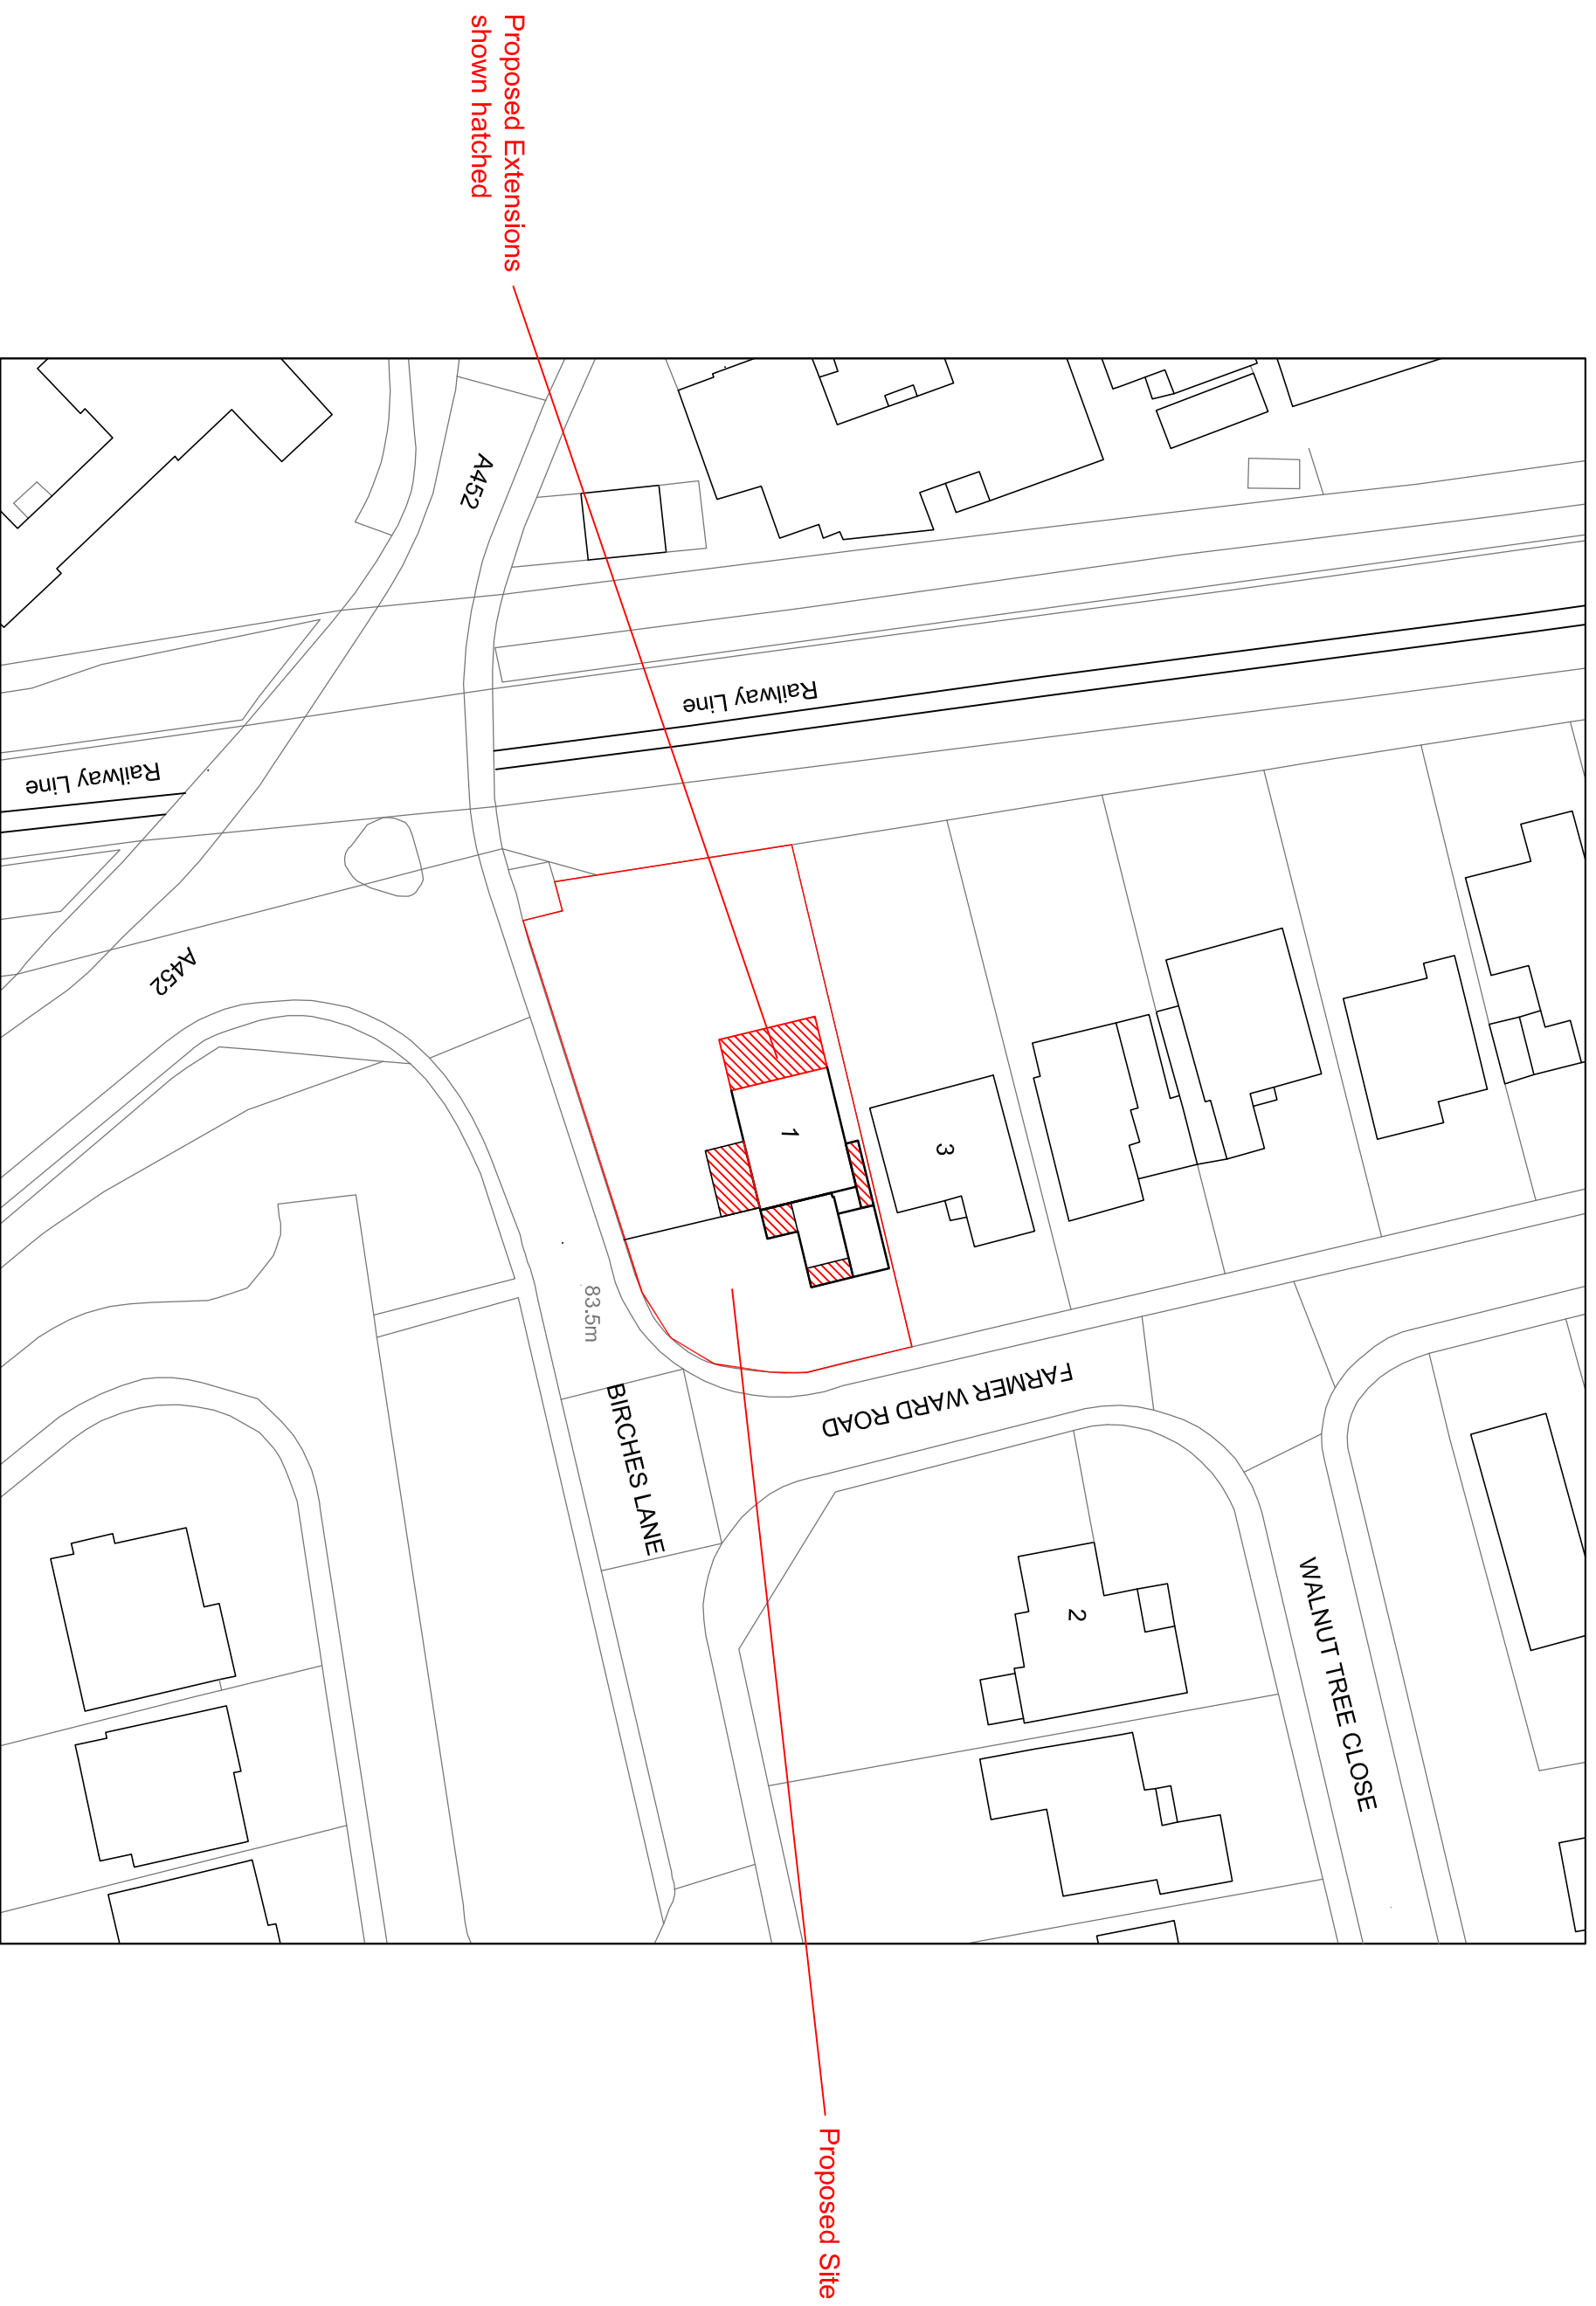

PLANNING APPLICATION SUBMISSION

| | | | |
|---|-------------|------------------|------------|
| rev1 | date | by | chkd |
|  cdrb architects ltd 9 Mill Court Kenilworth CV8 1JL | | | |
| job title | | | |
| 1 Farmer Ward Road Kenilworth | | | |
| drawing title | | | |
| Location and Block Plan | | | |
| scale | drawn by | date | checked by |
| 1:1250 and 1:500 @ A1 | dlw/cr | February 2022 | CDRB |
| job no. | drawing no. | revision | |
| 12353 | AL (P) 00 | - | |