



GENERAL NOTES
 DRAWING CAN BE SCALED FOR PLANNING PURPOSES ONLY BUT IF IN ANY DOUBT ABOUT A DIMENSION OR ANY OF THE DRAWING INFORMATION PLEASE ASK CDRB ARCHITECTS LTD.

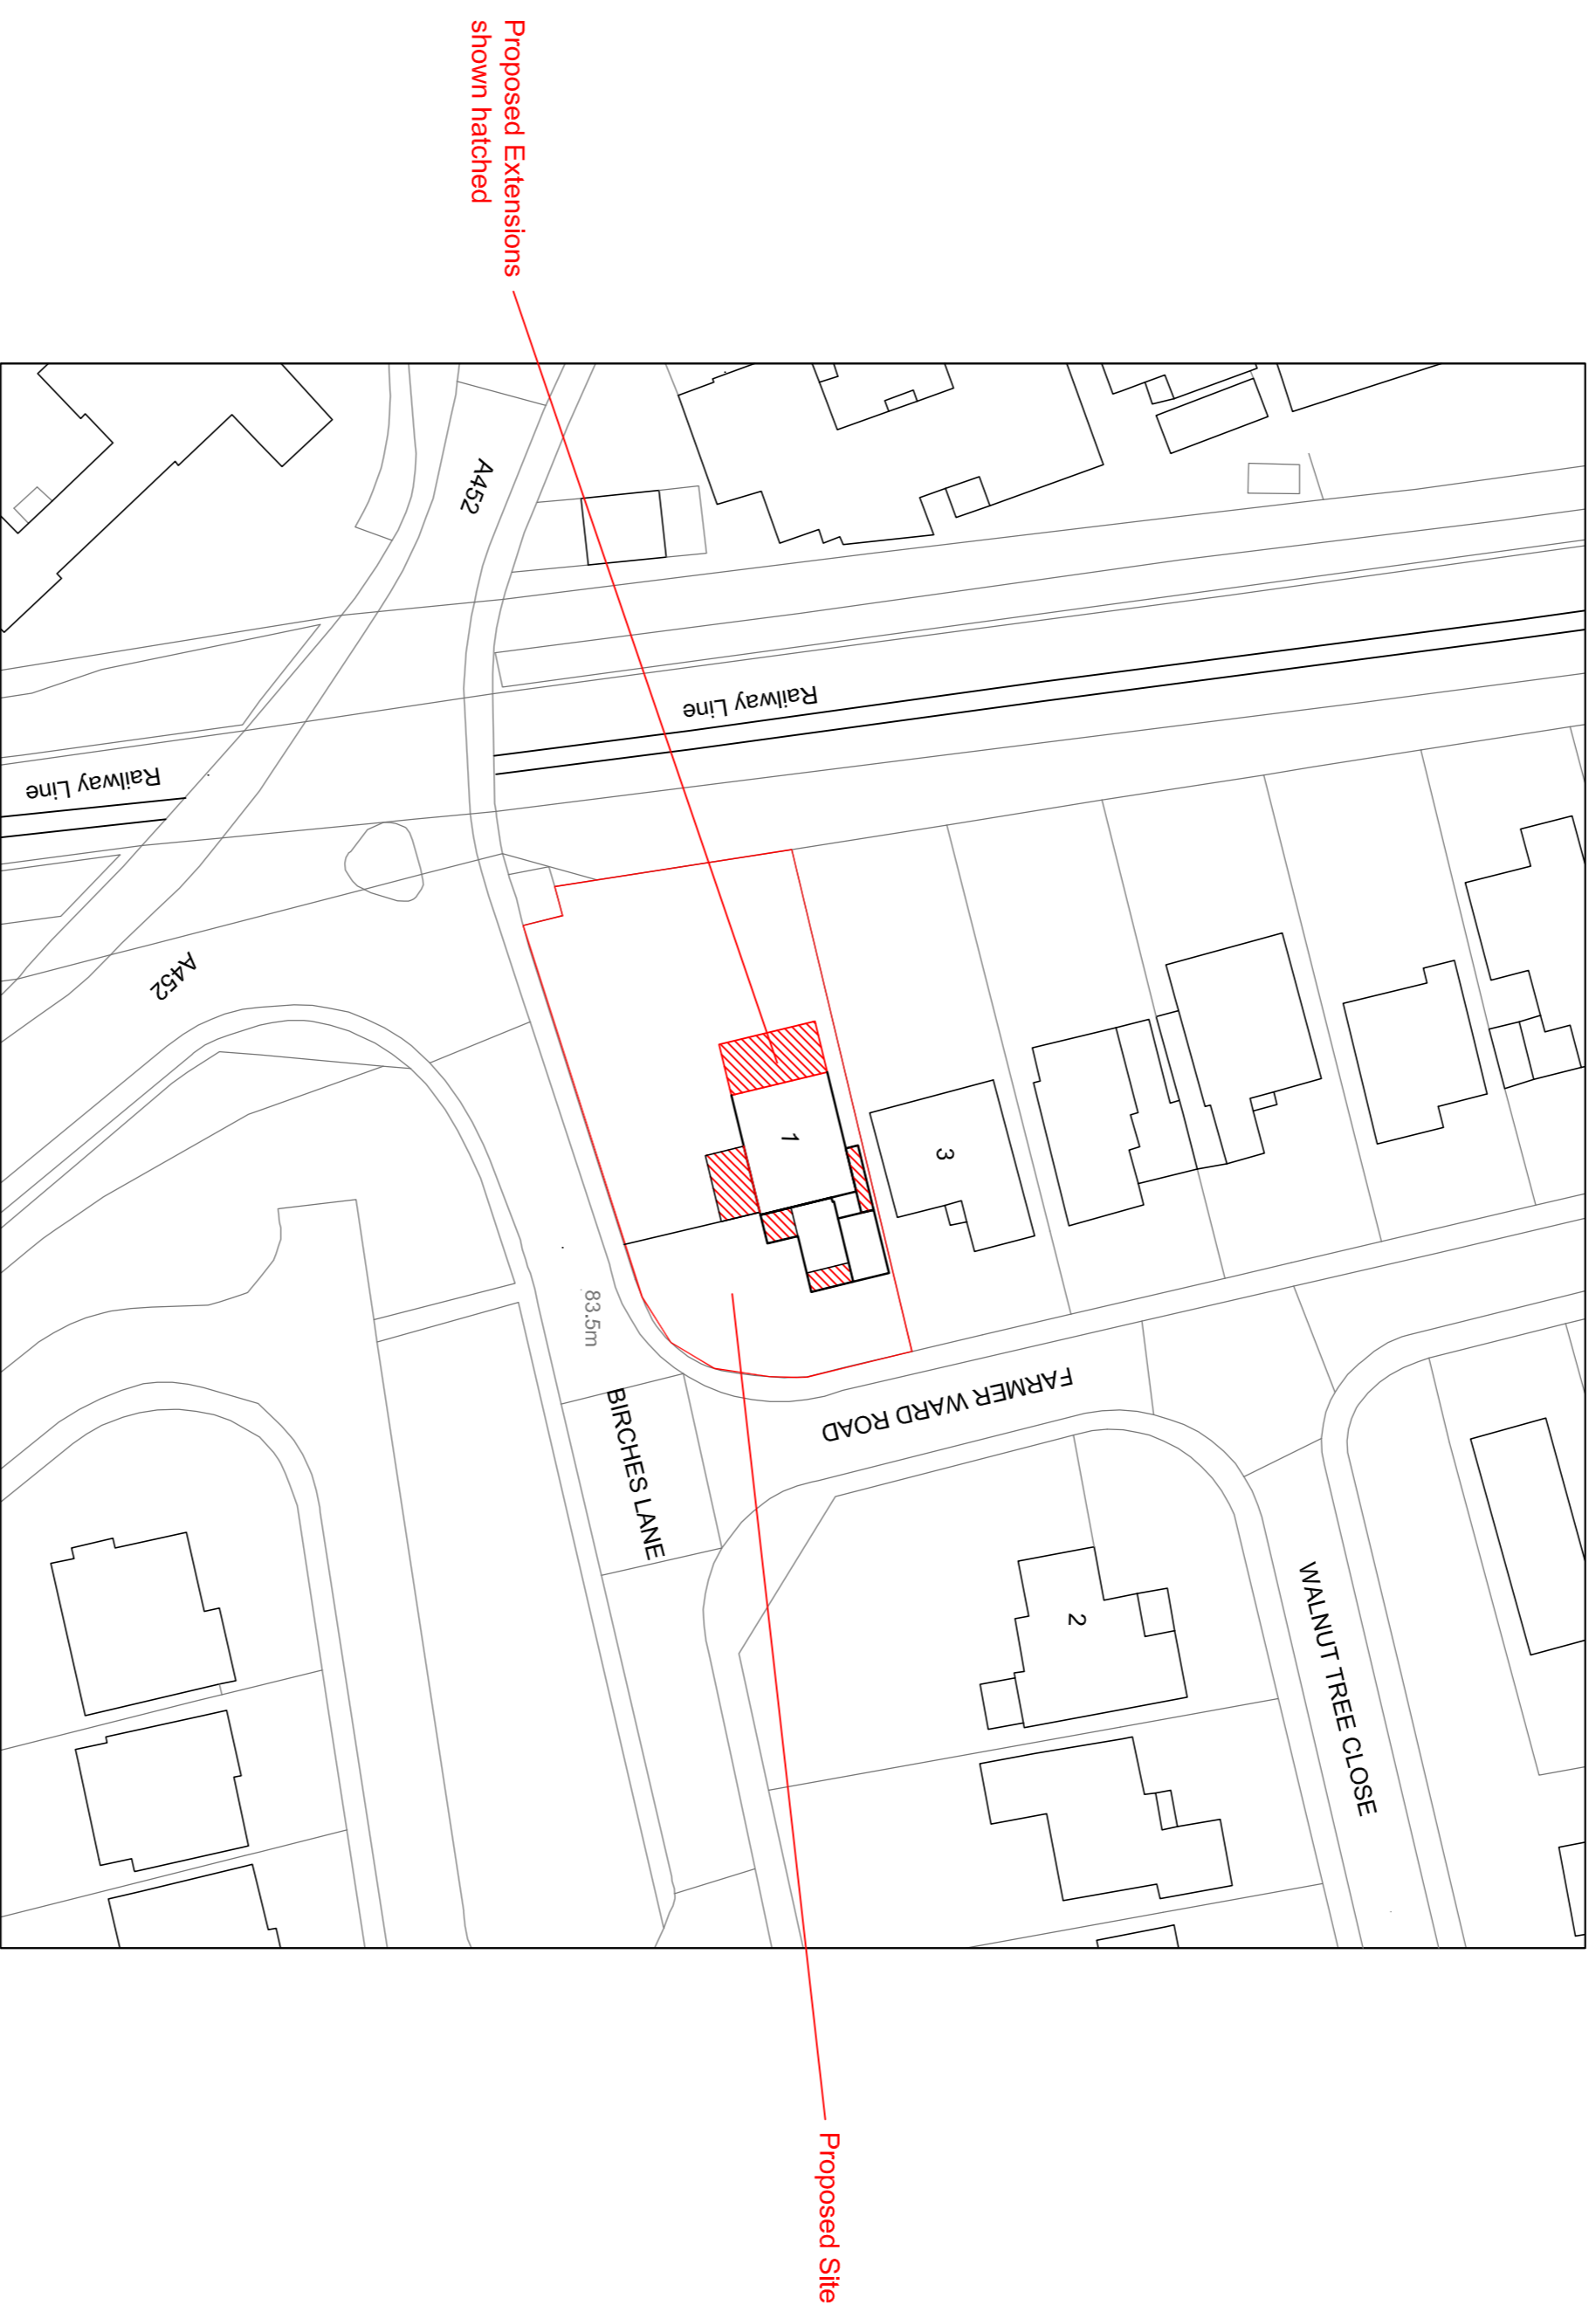


Proposed Block Plan
 Scale 1:500 @ A1

Scale 1:500 @ A1

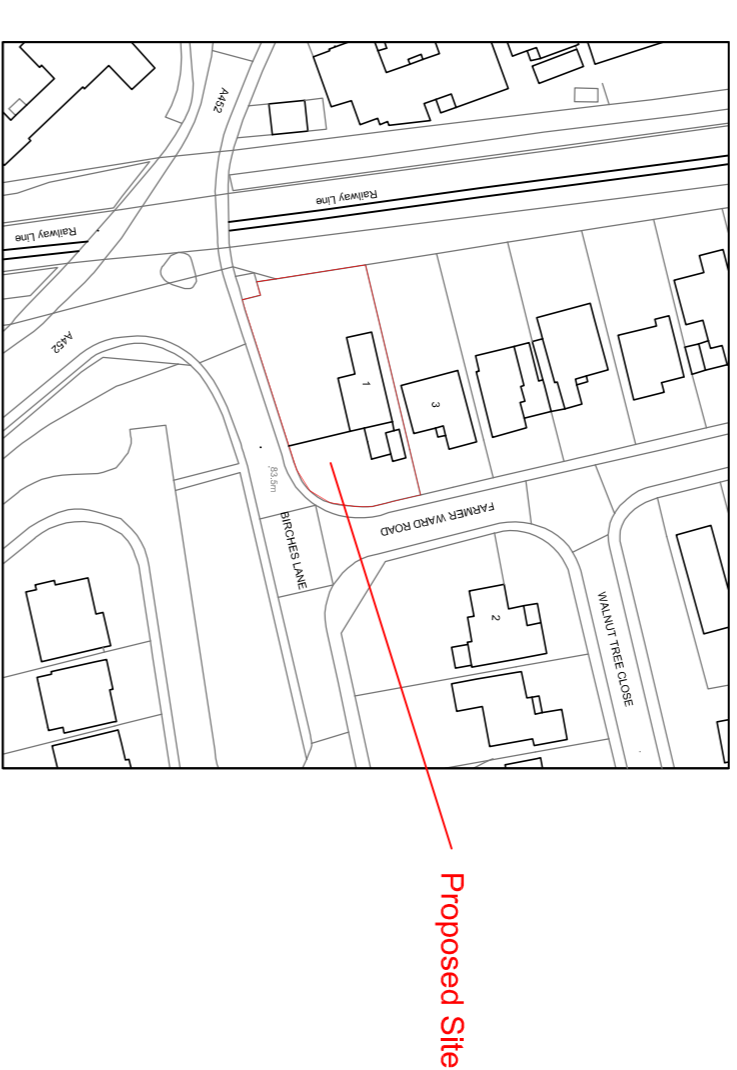


Existing Location Plan
 Scale 1:1250 @ A1

Scale 1:1250 @ A1

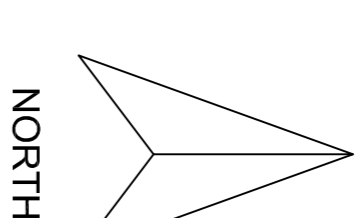

PLANNING APPLICATION SUBMISSION

rev1	date	by	chkd
 cdrb architects ltd <small>3 Mill Court Kenilworth CV8 1JL</small>			
job title			
1 Farmer Ward Road Kenilworth			
drawing title			
Location and Block Plan			
scale	drawn by	date	checked by
1:1250 and 1:500 @ A1	dlw/cr	February 2022	CDRB
job no.	drawing no.	revision	
12353	AL (P) 00	-	